



LAKE COUNTY
SEC. LAK-44-3.79

B.M. #11 - R.R. SPIKE SET IN C.E.I. POLE #19283G
27'S OF ± BLACKBROOK RD. (189' R OF ±) ADJ. ELEV. = 630.891

RAMP NO "F"
B/L CURVE DATA
Δ = 73° - 40' - 53.16"
D = 4° - 00' - 00"
R = 1432.39'
L = 1842.04'
T = 1073.16'

END WORK
CHANNEL CONSTR
STA. 12+00 RAMP F
LAK-44-3.79

EXIST CHANNEL
PROJECT
LAK-2-10.35

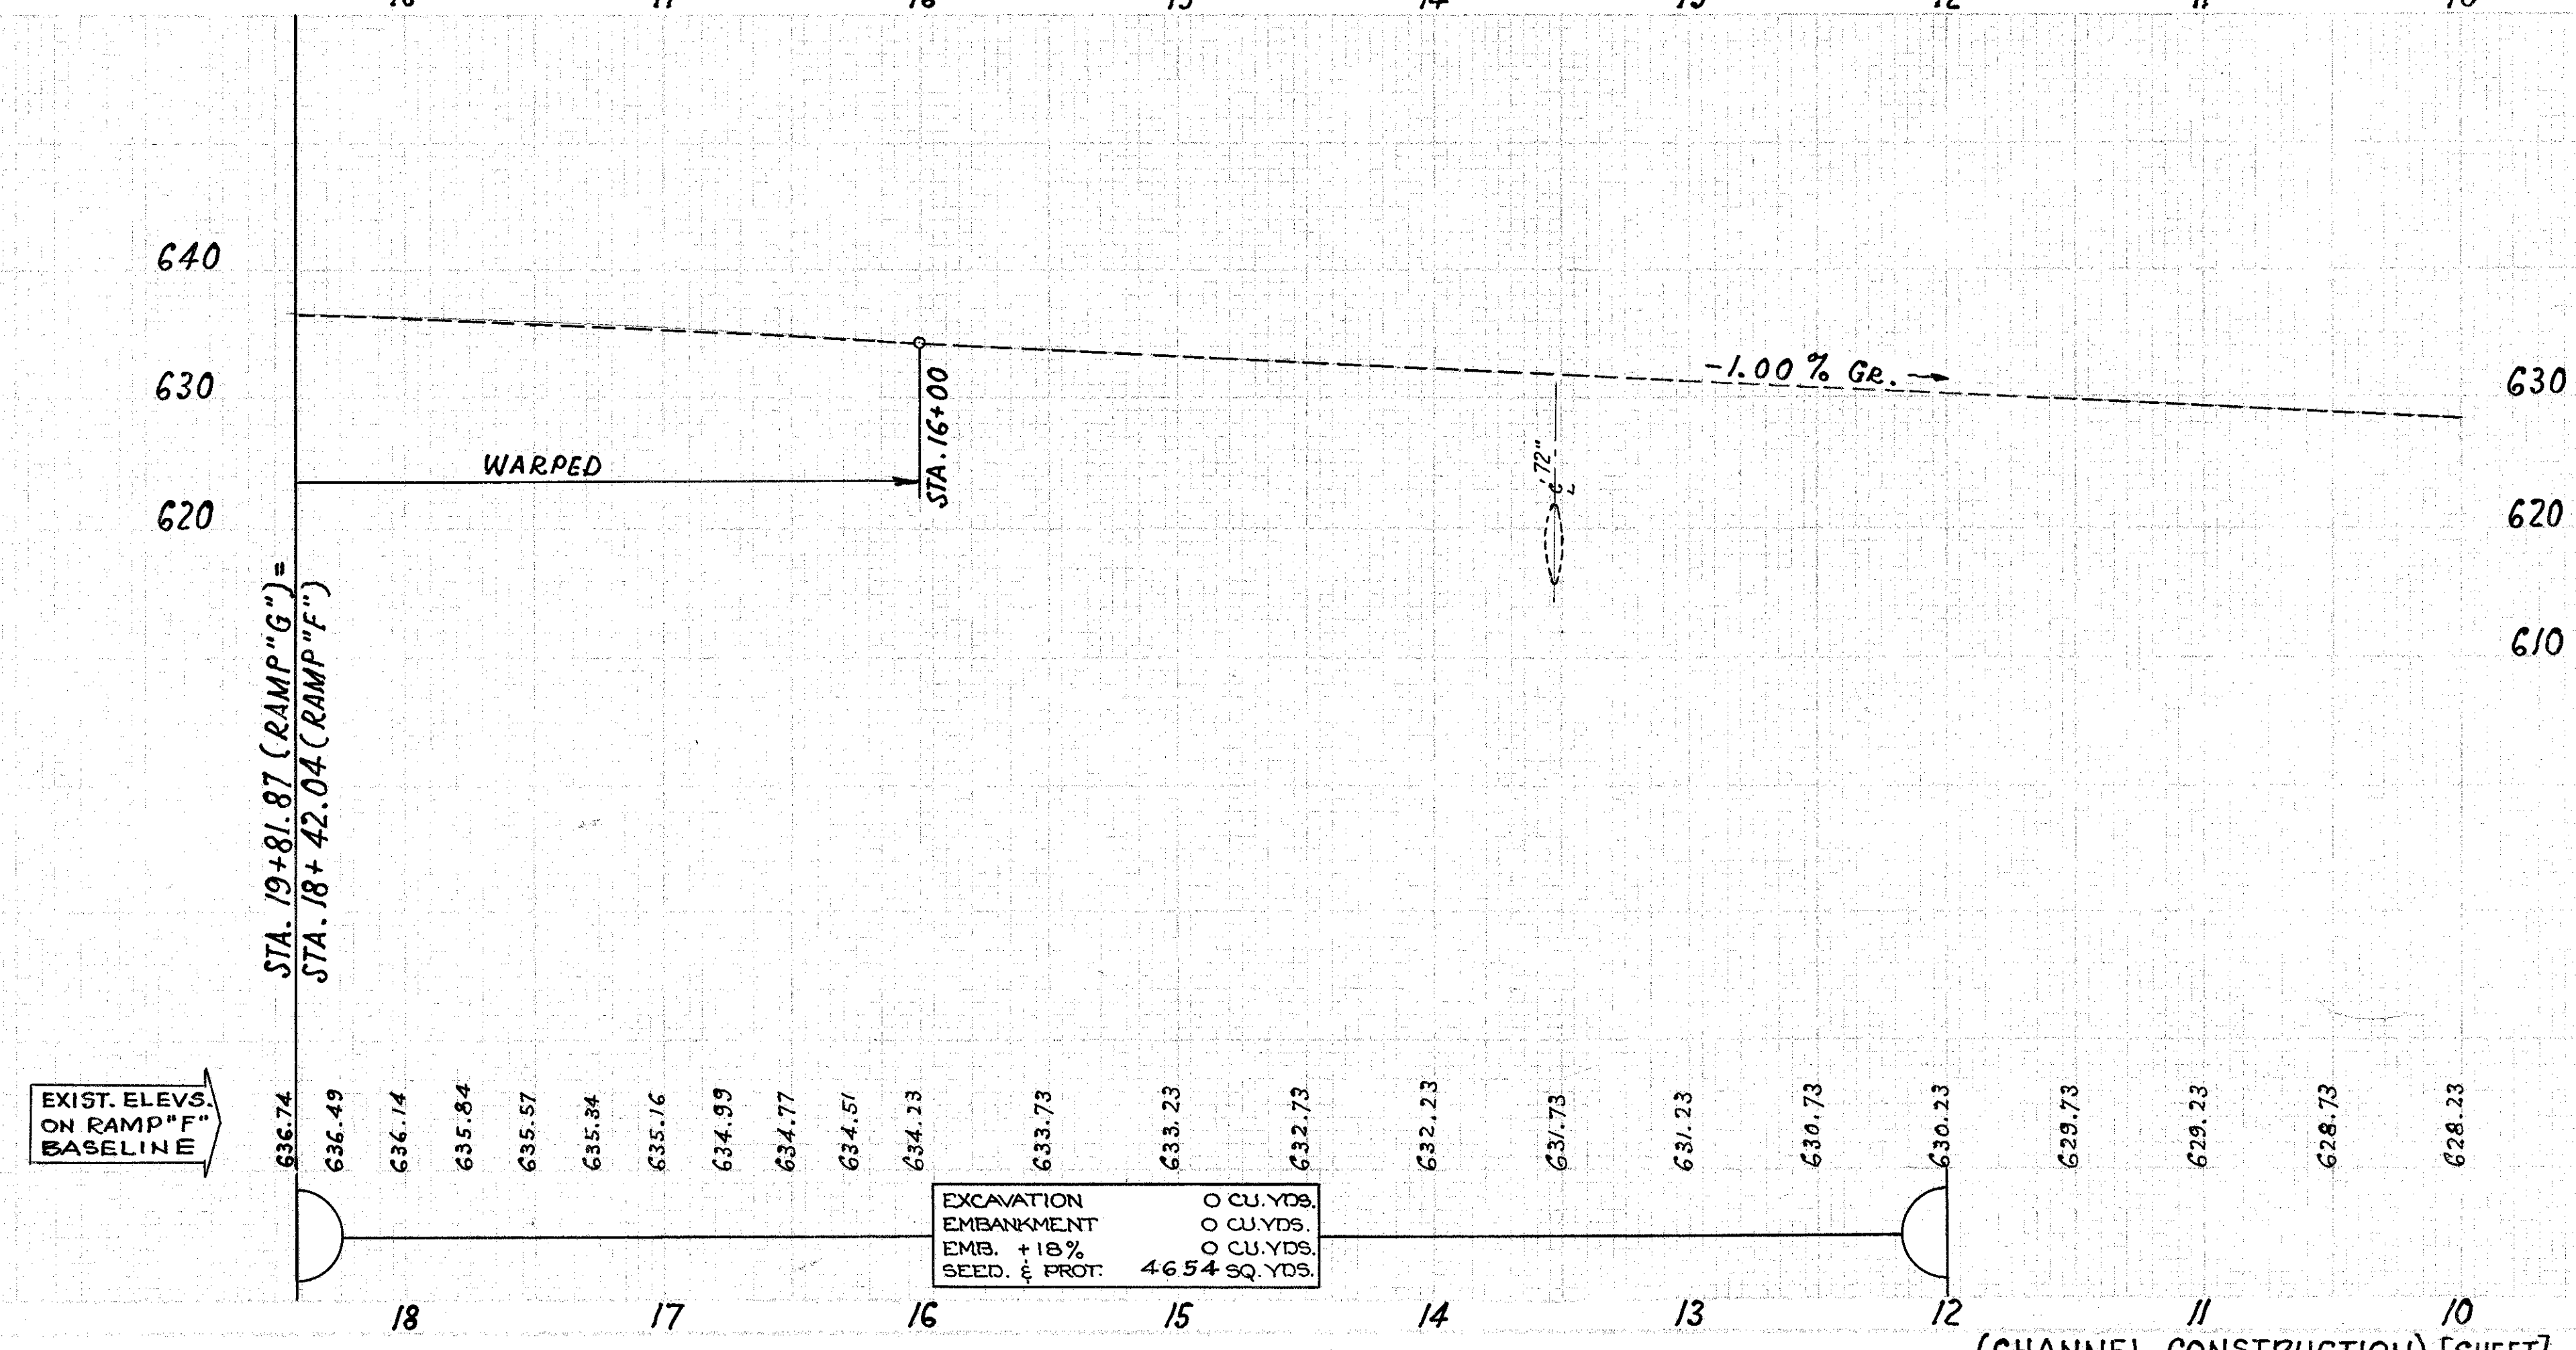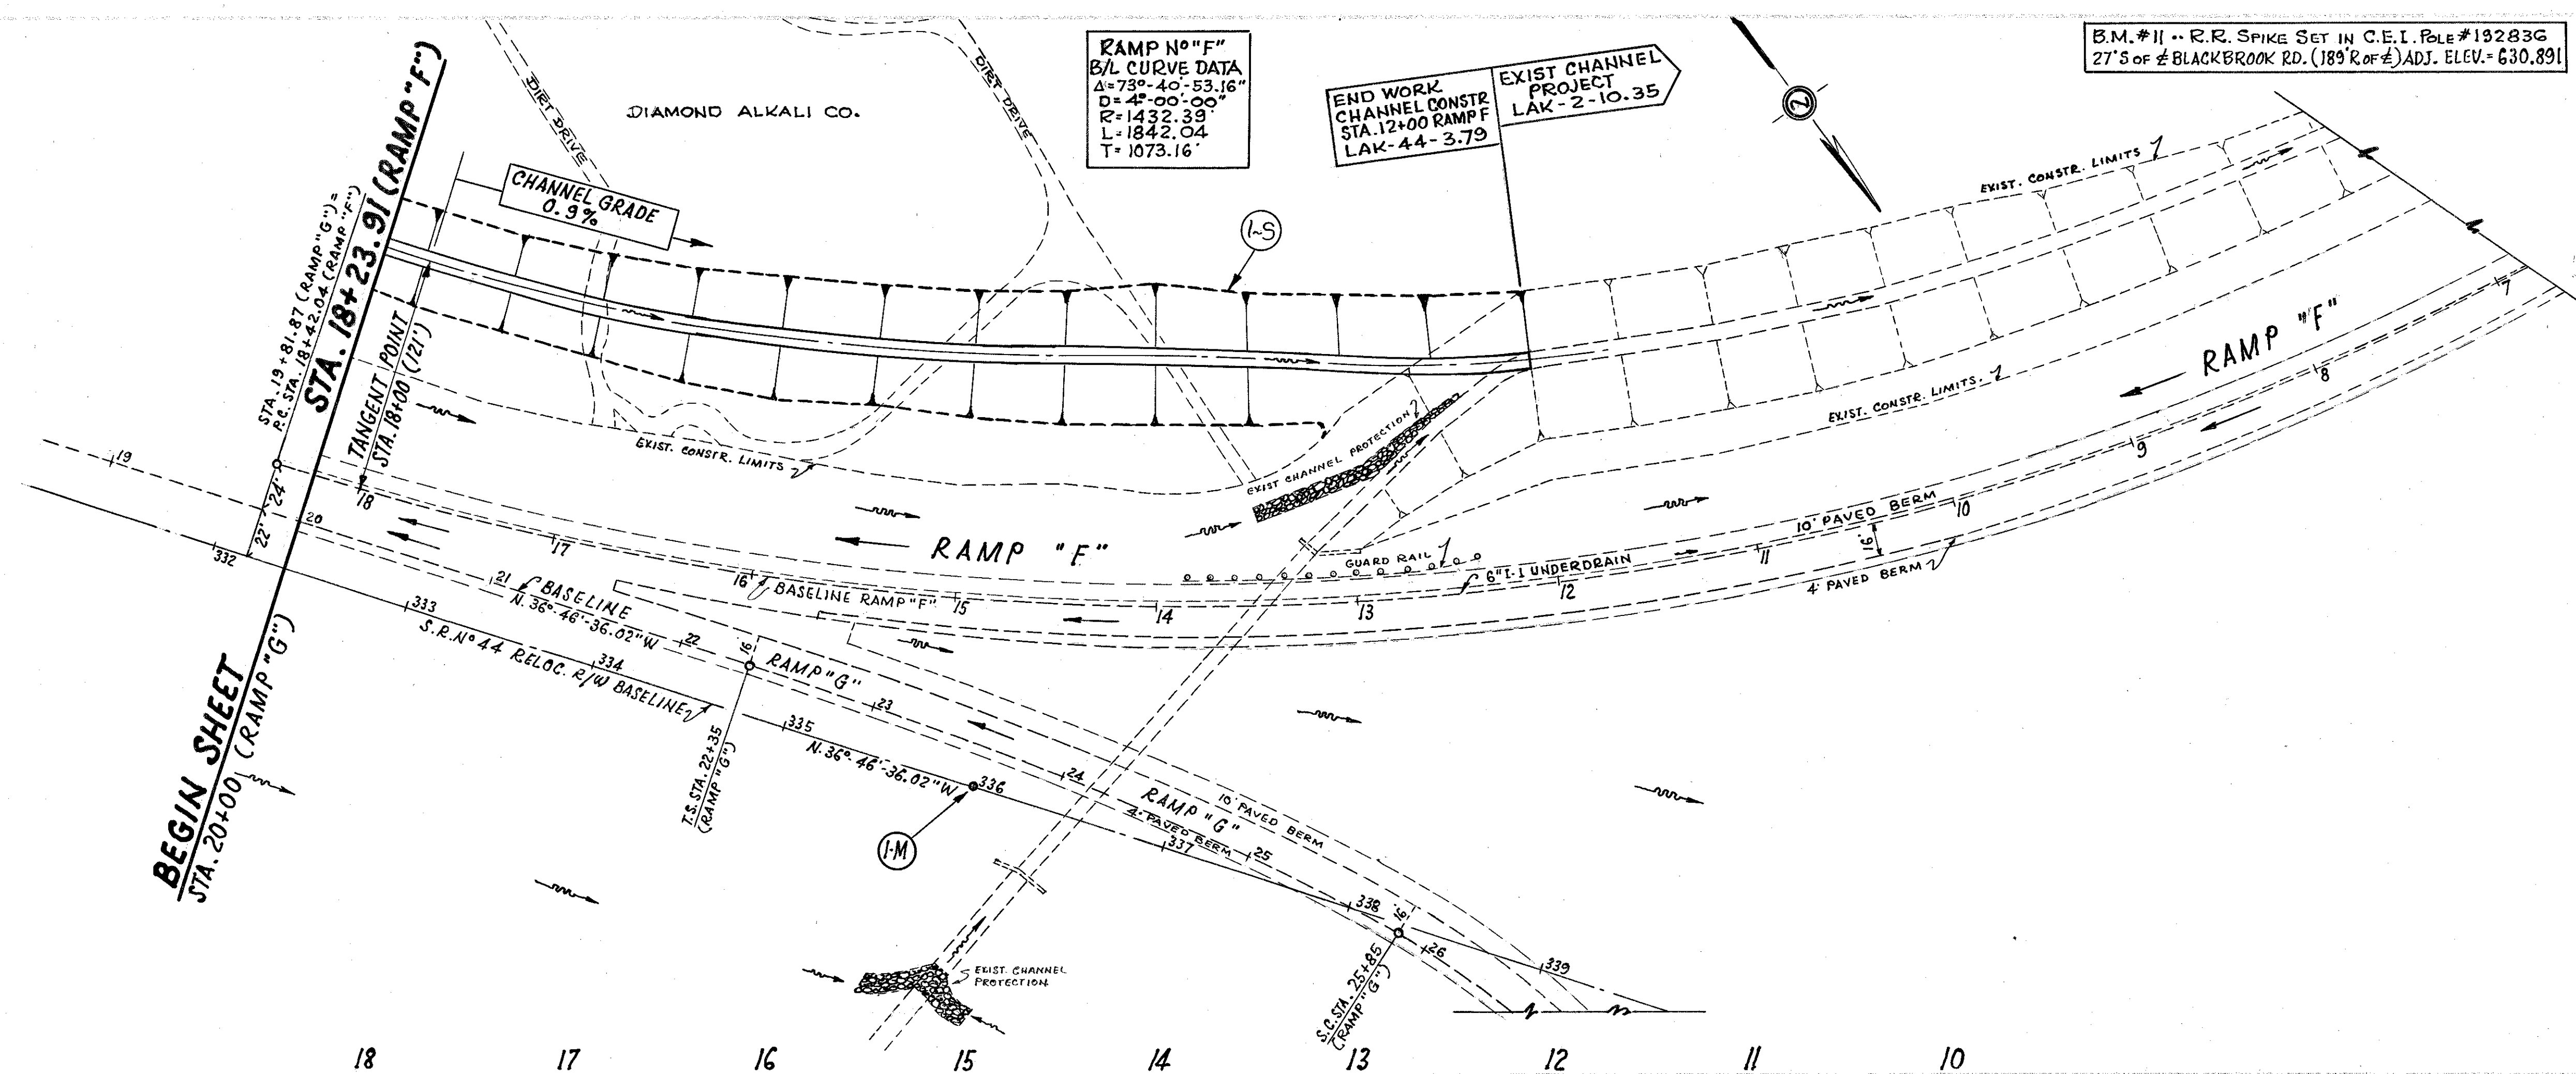

EXCAVATION 0 CU. YDS.
EMBANKMENT 0 CU. YDS.
EMIS. + 18% 0 CU. YDS.
SEED. & PROT. 4654 SQ. YDS.

I-8 MONUMENTS		
Ref. No.	Station	± REFERENCE MONUMENTS EACH
I-M	336+00	1
TOTAL (F-388(12))		1

DRAINAGE			
Ref. No.	Station		E-3 CU. YDS. CHANNEL EXCAVATION
	FROM	TO	
I-S	18+42.04	12+00	10,278
TOTAL (F-388(12))			10278