


SEEDING
END SQ.
WIDTH YDS

FILE NO. 2	DATE OHIO	PROJECT
---------------	--------------	---------

85
204

LAKE COUNTY
LAK.-44-3.79

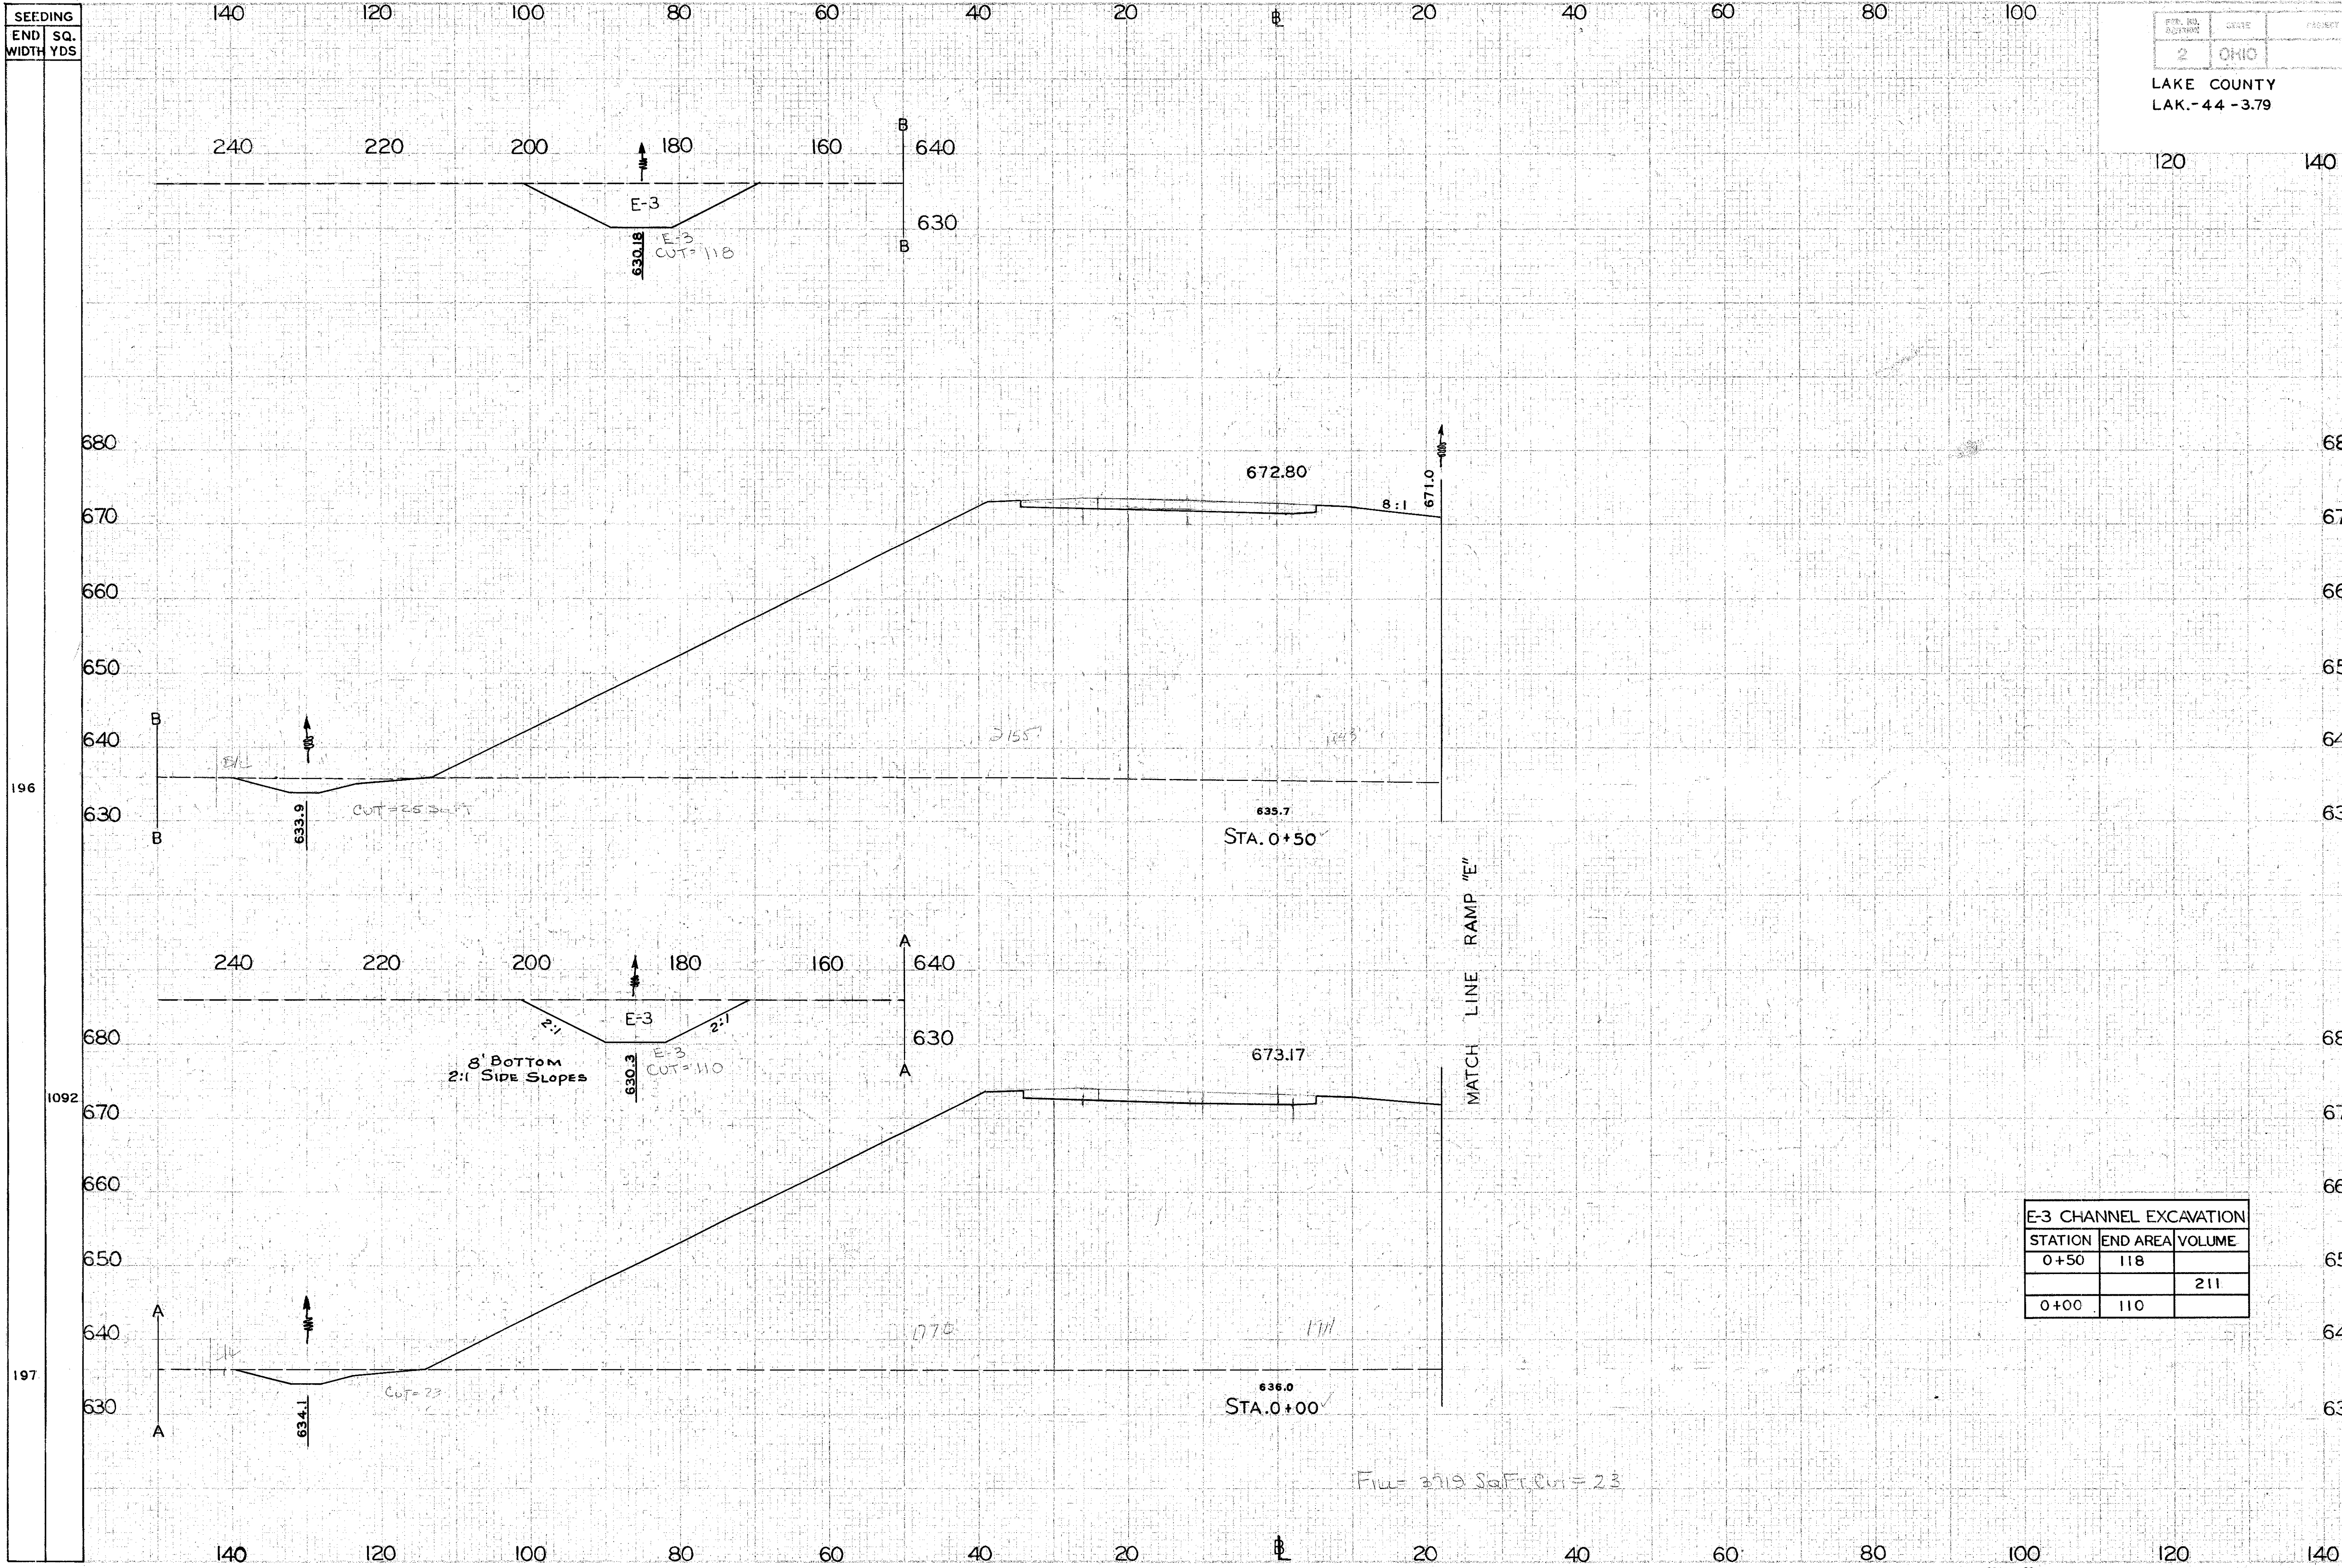

END AREA	VOLUME	
	CUT	FILL
3659	25	3659
44	44	6831
3719	23	3719

STATION	END AREA	VOLUME
0+50	118	211
0+00	110	

RAMP "G" STA. 0+00 TO STA. 0+50