


SEEDING
END SQ.
WIDT. YDS.

PER. NO.
PROJECT

STATE
OHIO

88
204

LAKE COUNTY
LAK.-44-3.79

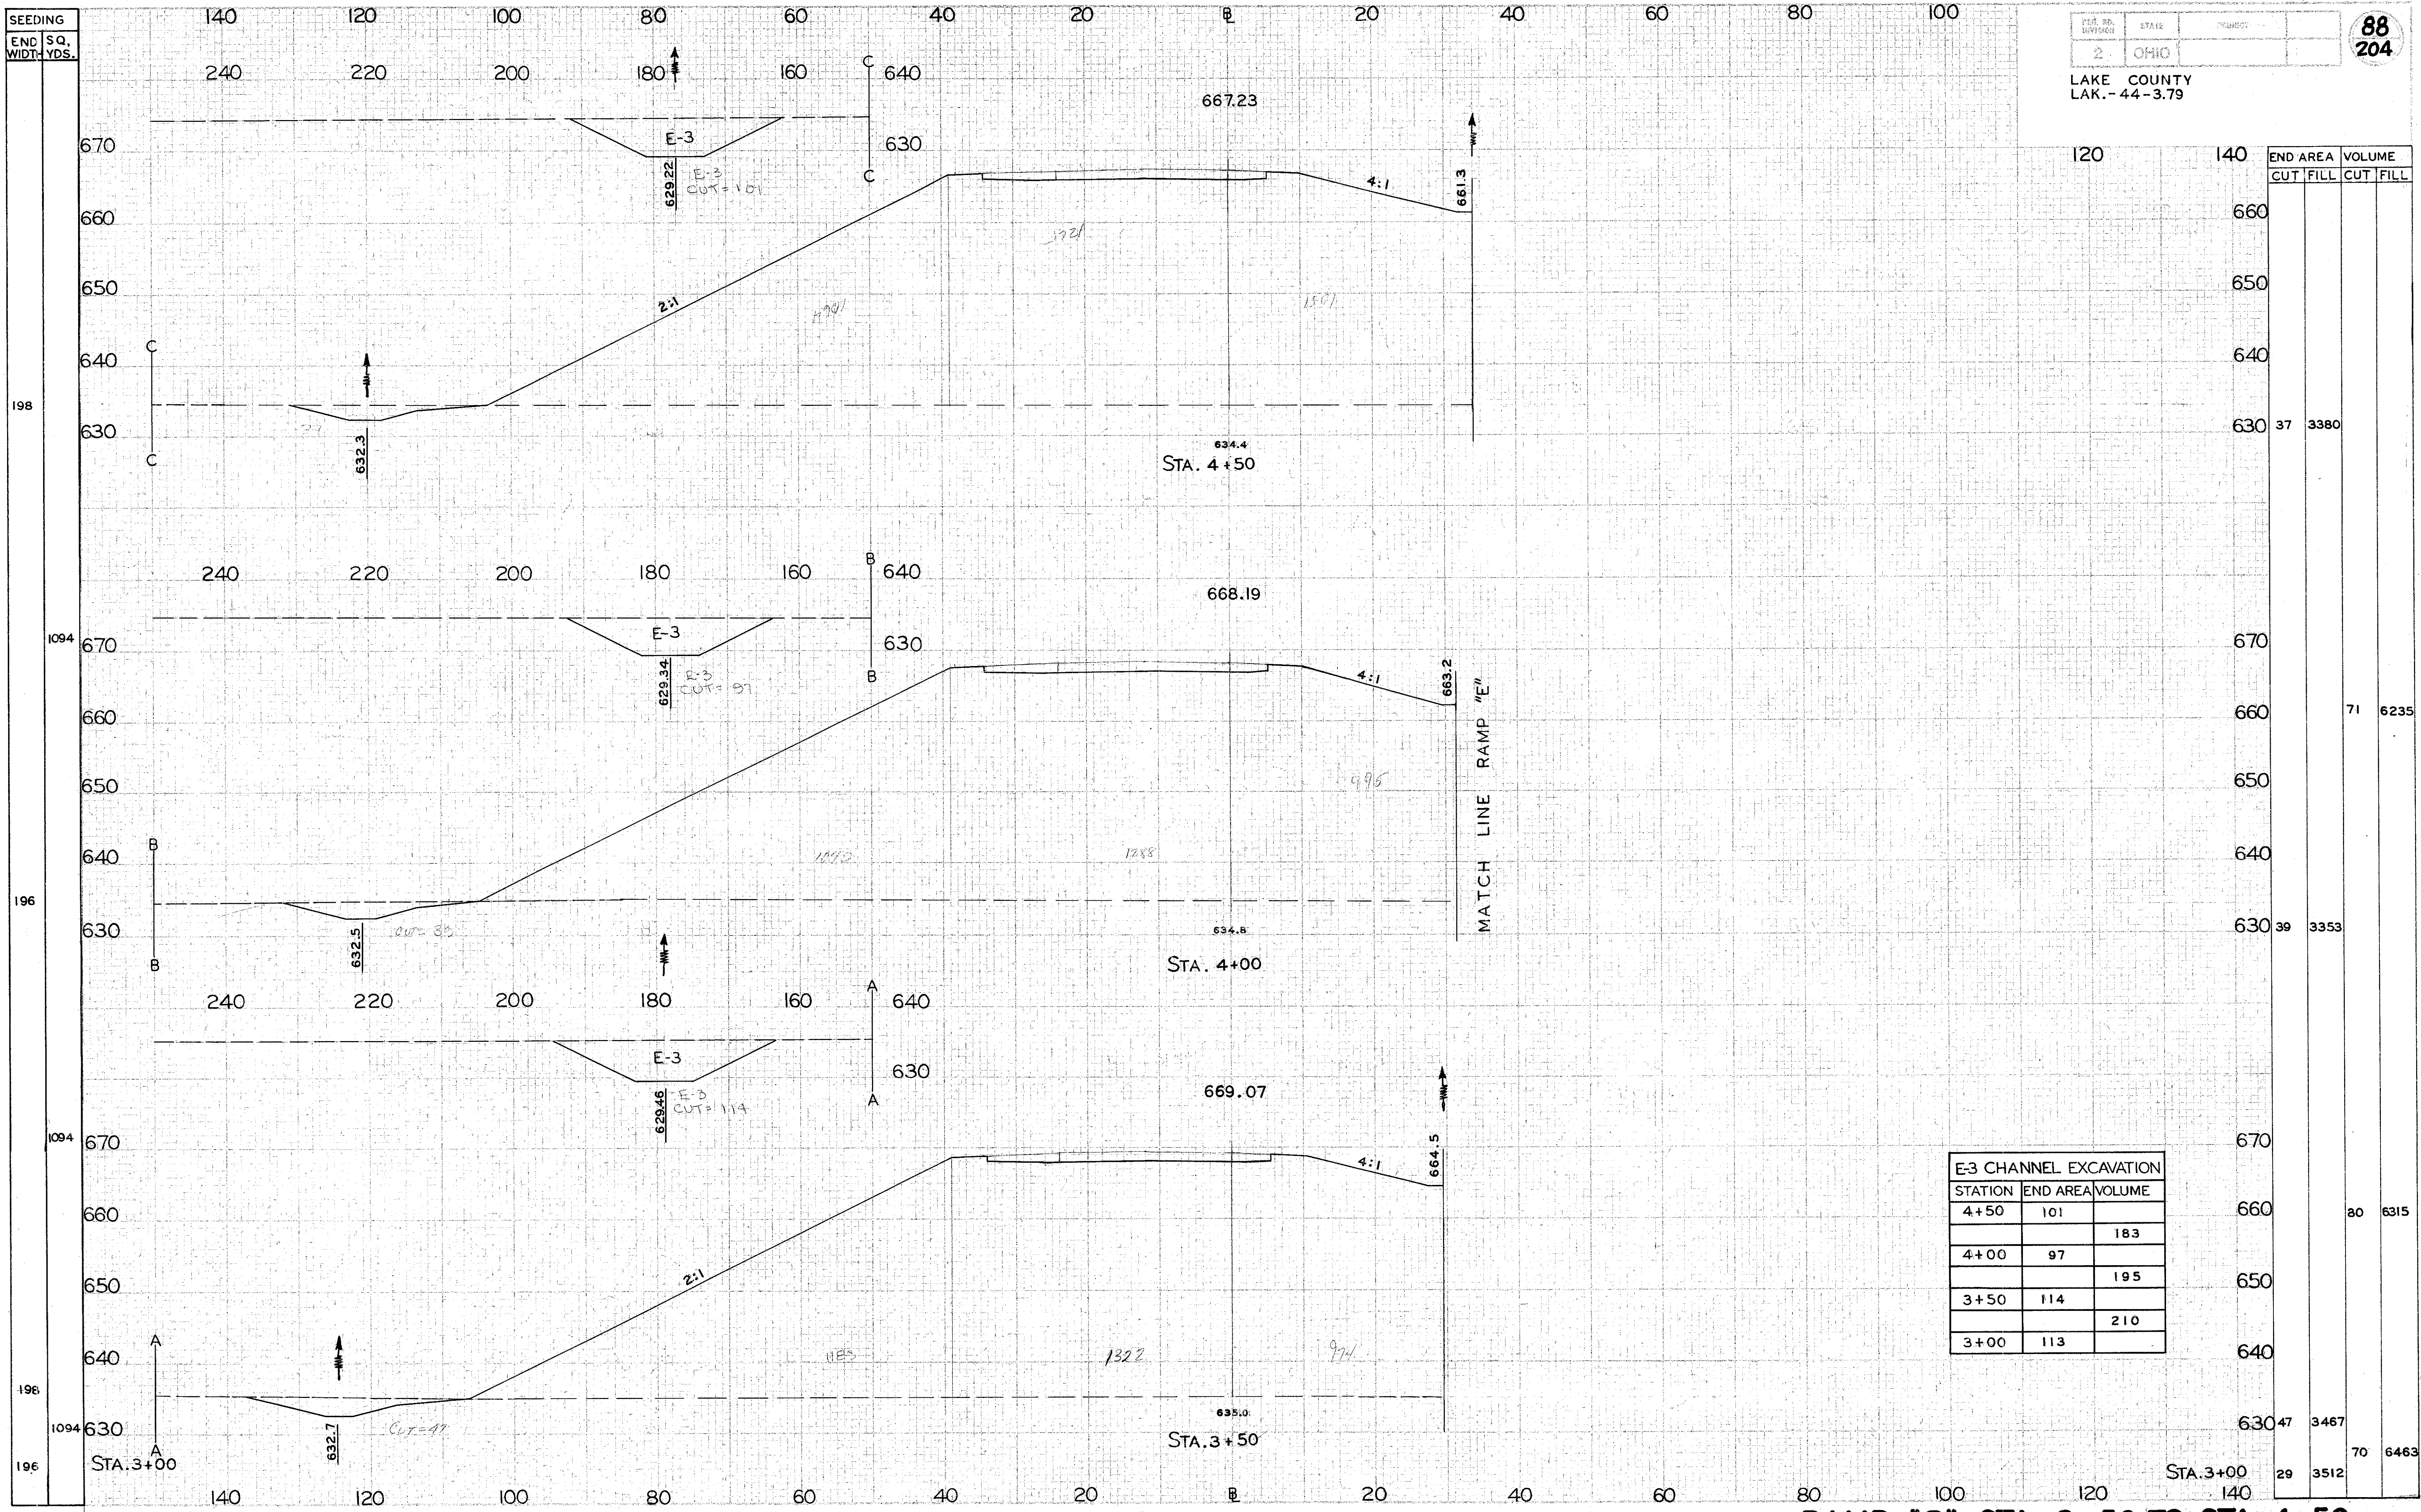

STATION	END AREA		VOLUME	
	CUT	FILL	CUT	FILL
4+50	37	3380		
4+00	39	3353	71	6235
3+50	47	3467	80	6315
3+00	29	3512	70	6463

E-3 CHANNEL EXCAVATION		
STATION	END AREA	VOLUME
4+50	101	183
4+00	97	195
3+50	114	210
3+00	113	

RAMP "G" STA. 3+50 TO STA. 4+50