


SEEDING  
END SQ  
WIDTH YDS

|          |       |         |
|----------|-------|---------|
| REV. NO. | DATE  | PROJECT |
| 2        | 04/10 |         |

91  
204

LAKE COUNTY  
LAK. - 44 - 3.79

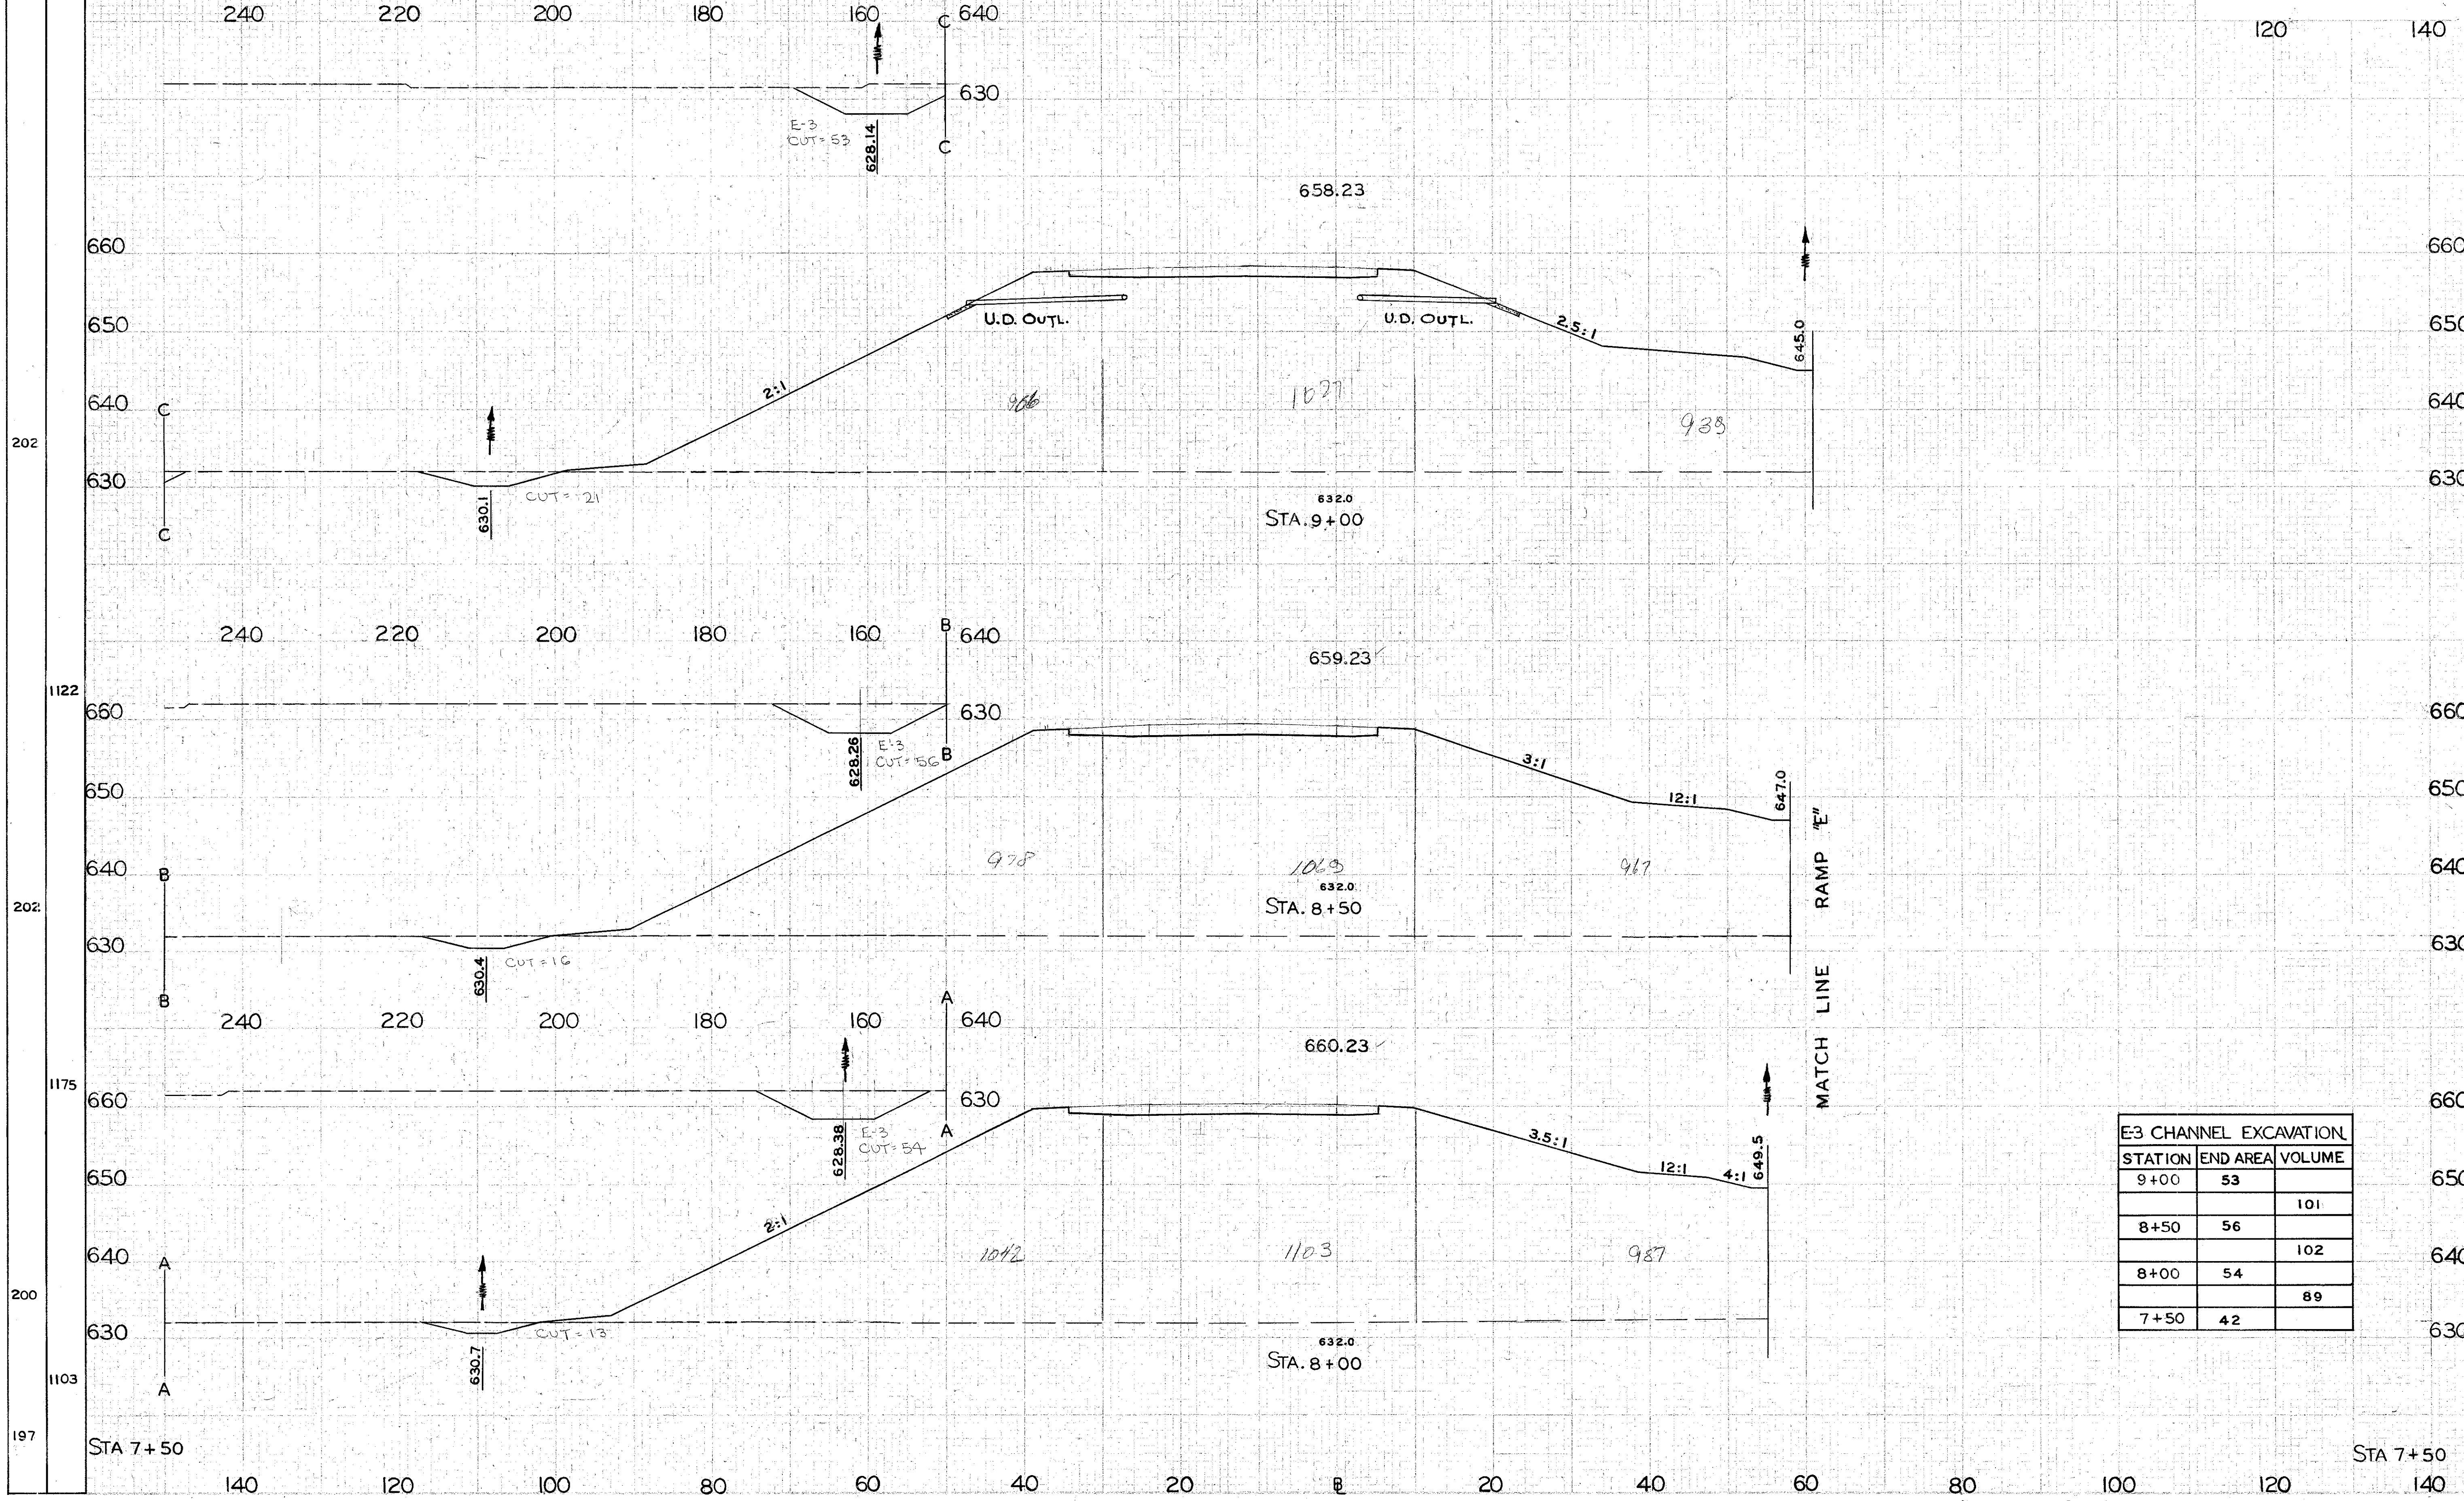

| STATION | END AREA |      | VOLUME |      |
|---------|----------|------|--------|------|
|         | CUT      | FILL | CUT    | FILL |
| 9+00    | 53       |      |        |      |
| 8+50    | 56       |      |        |      |
| 8+00    | 54       |      |        |      |
| 7+50    | 42       |      |        |      |
| 13      | 3132     |      |        |      |
| 23      | 3119     |      |        |      |
| 16      | 3014     |      |        |      |
| 21      | 2872     |      |        |      |
| 33      | 5788     |      |        |      |
| 34      | 5450     |      |        |      |
| 27      | 5691     |      |        |      |

| STATION | END AREA | VOLUME |
|---------|----------|--------|
| 9+00    | 53       | 101    |
| 8+50    | 56       | 102    |
| 8+00    | 54       | 89     |
| 7+50    | 42       |        |

RAMP "G" STA. 8+00 TO STA. 9+00