


SEEDING
END SQ
WIDTH YDS

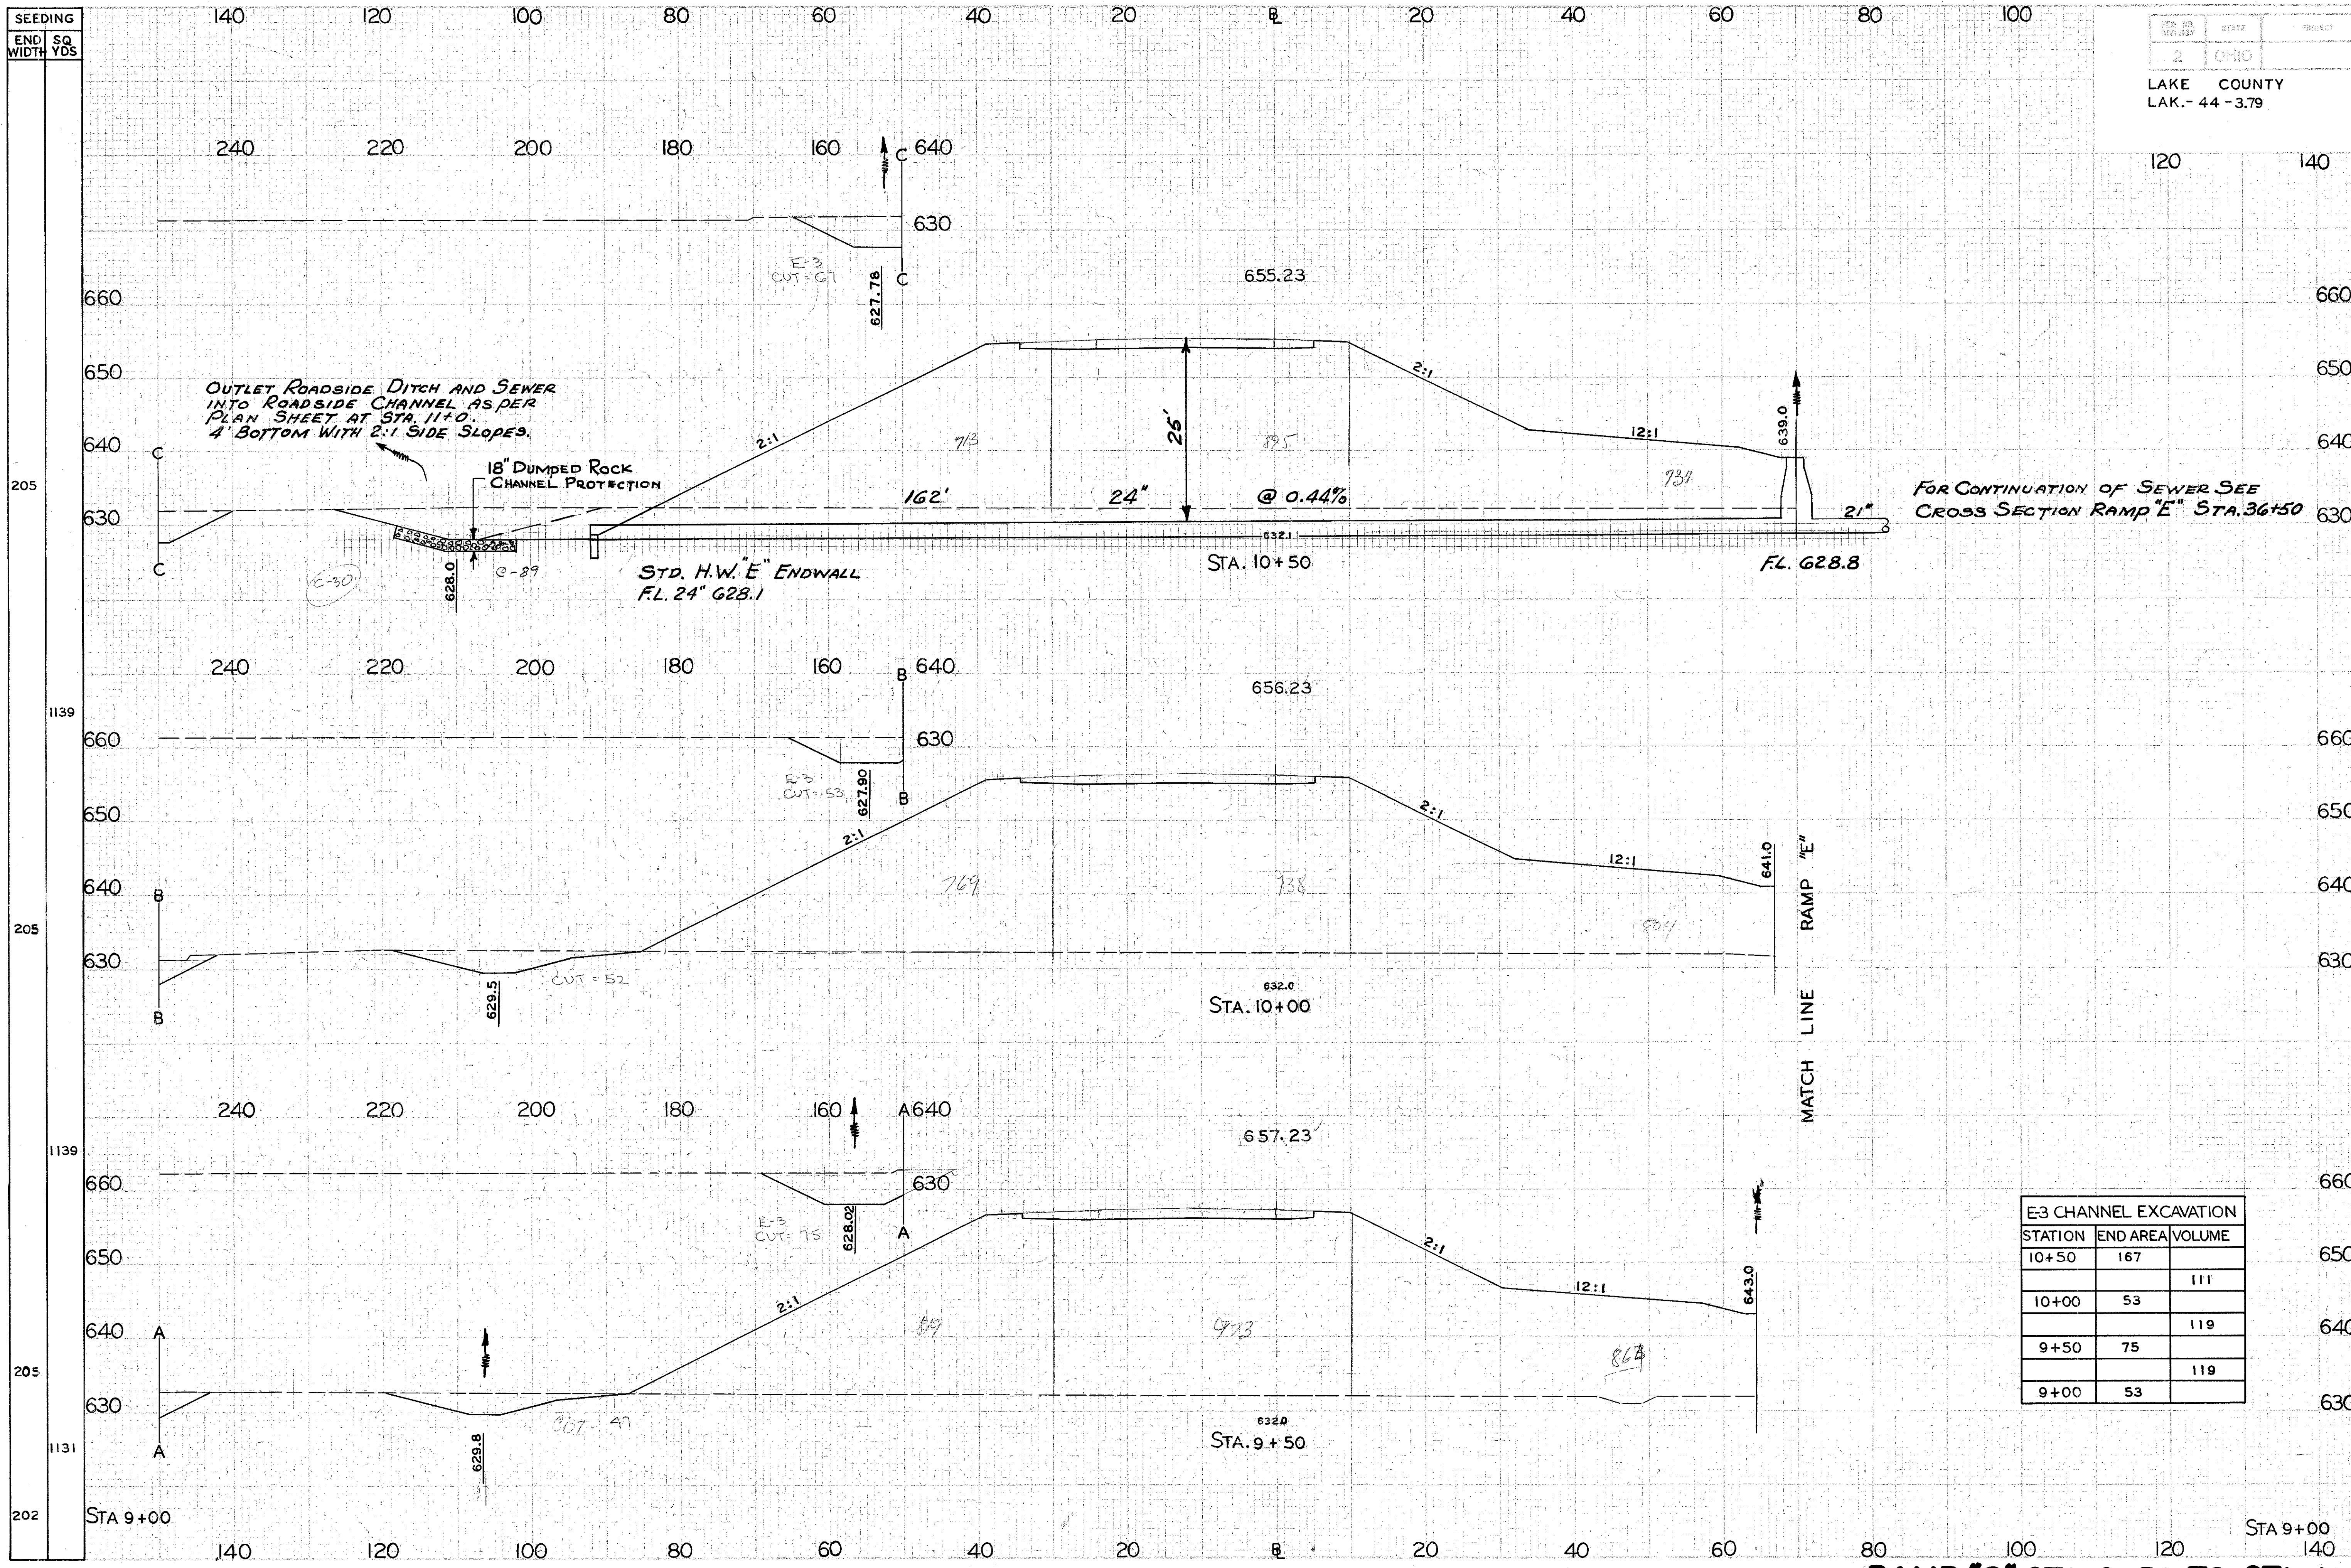

FOR CONTINUATION OF SEWER SEE CROSS SECTION RAMP "E" STA. 36+50

E3 CHANNEL EXCAVATION		
STATION	END AREA	VOLUME
10+50	167	111
10+00	53	119
9+50	75	119
9+00	53	119

END	AREA		VOLUME	
	CUT	FILL	CUT	FILL
89			2345	
52			2511	
92			4785	
47			2656	
21			2872	
131			4487	
63			5119	

RAMP "G" STA. 9+50 TO STA. 10+50