


SEEDING
END SQ.
WIDTH YDS.

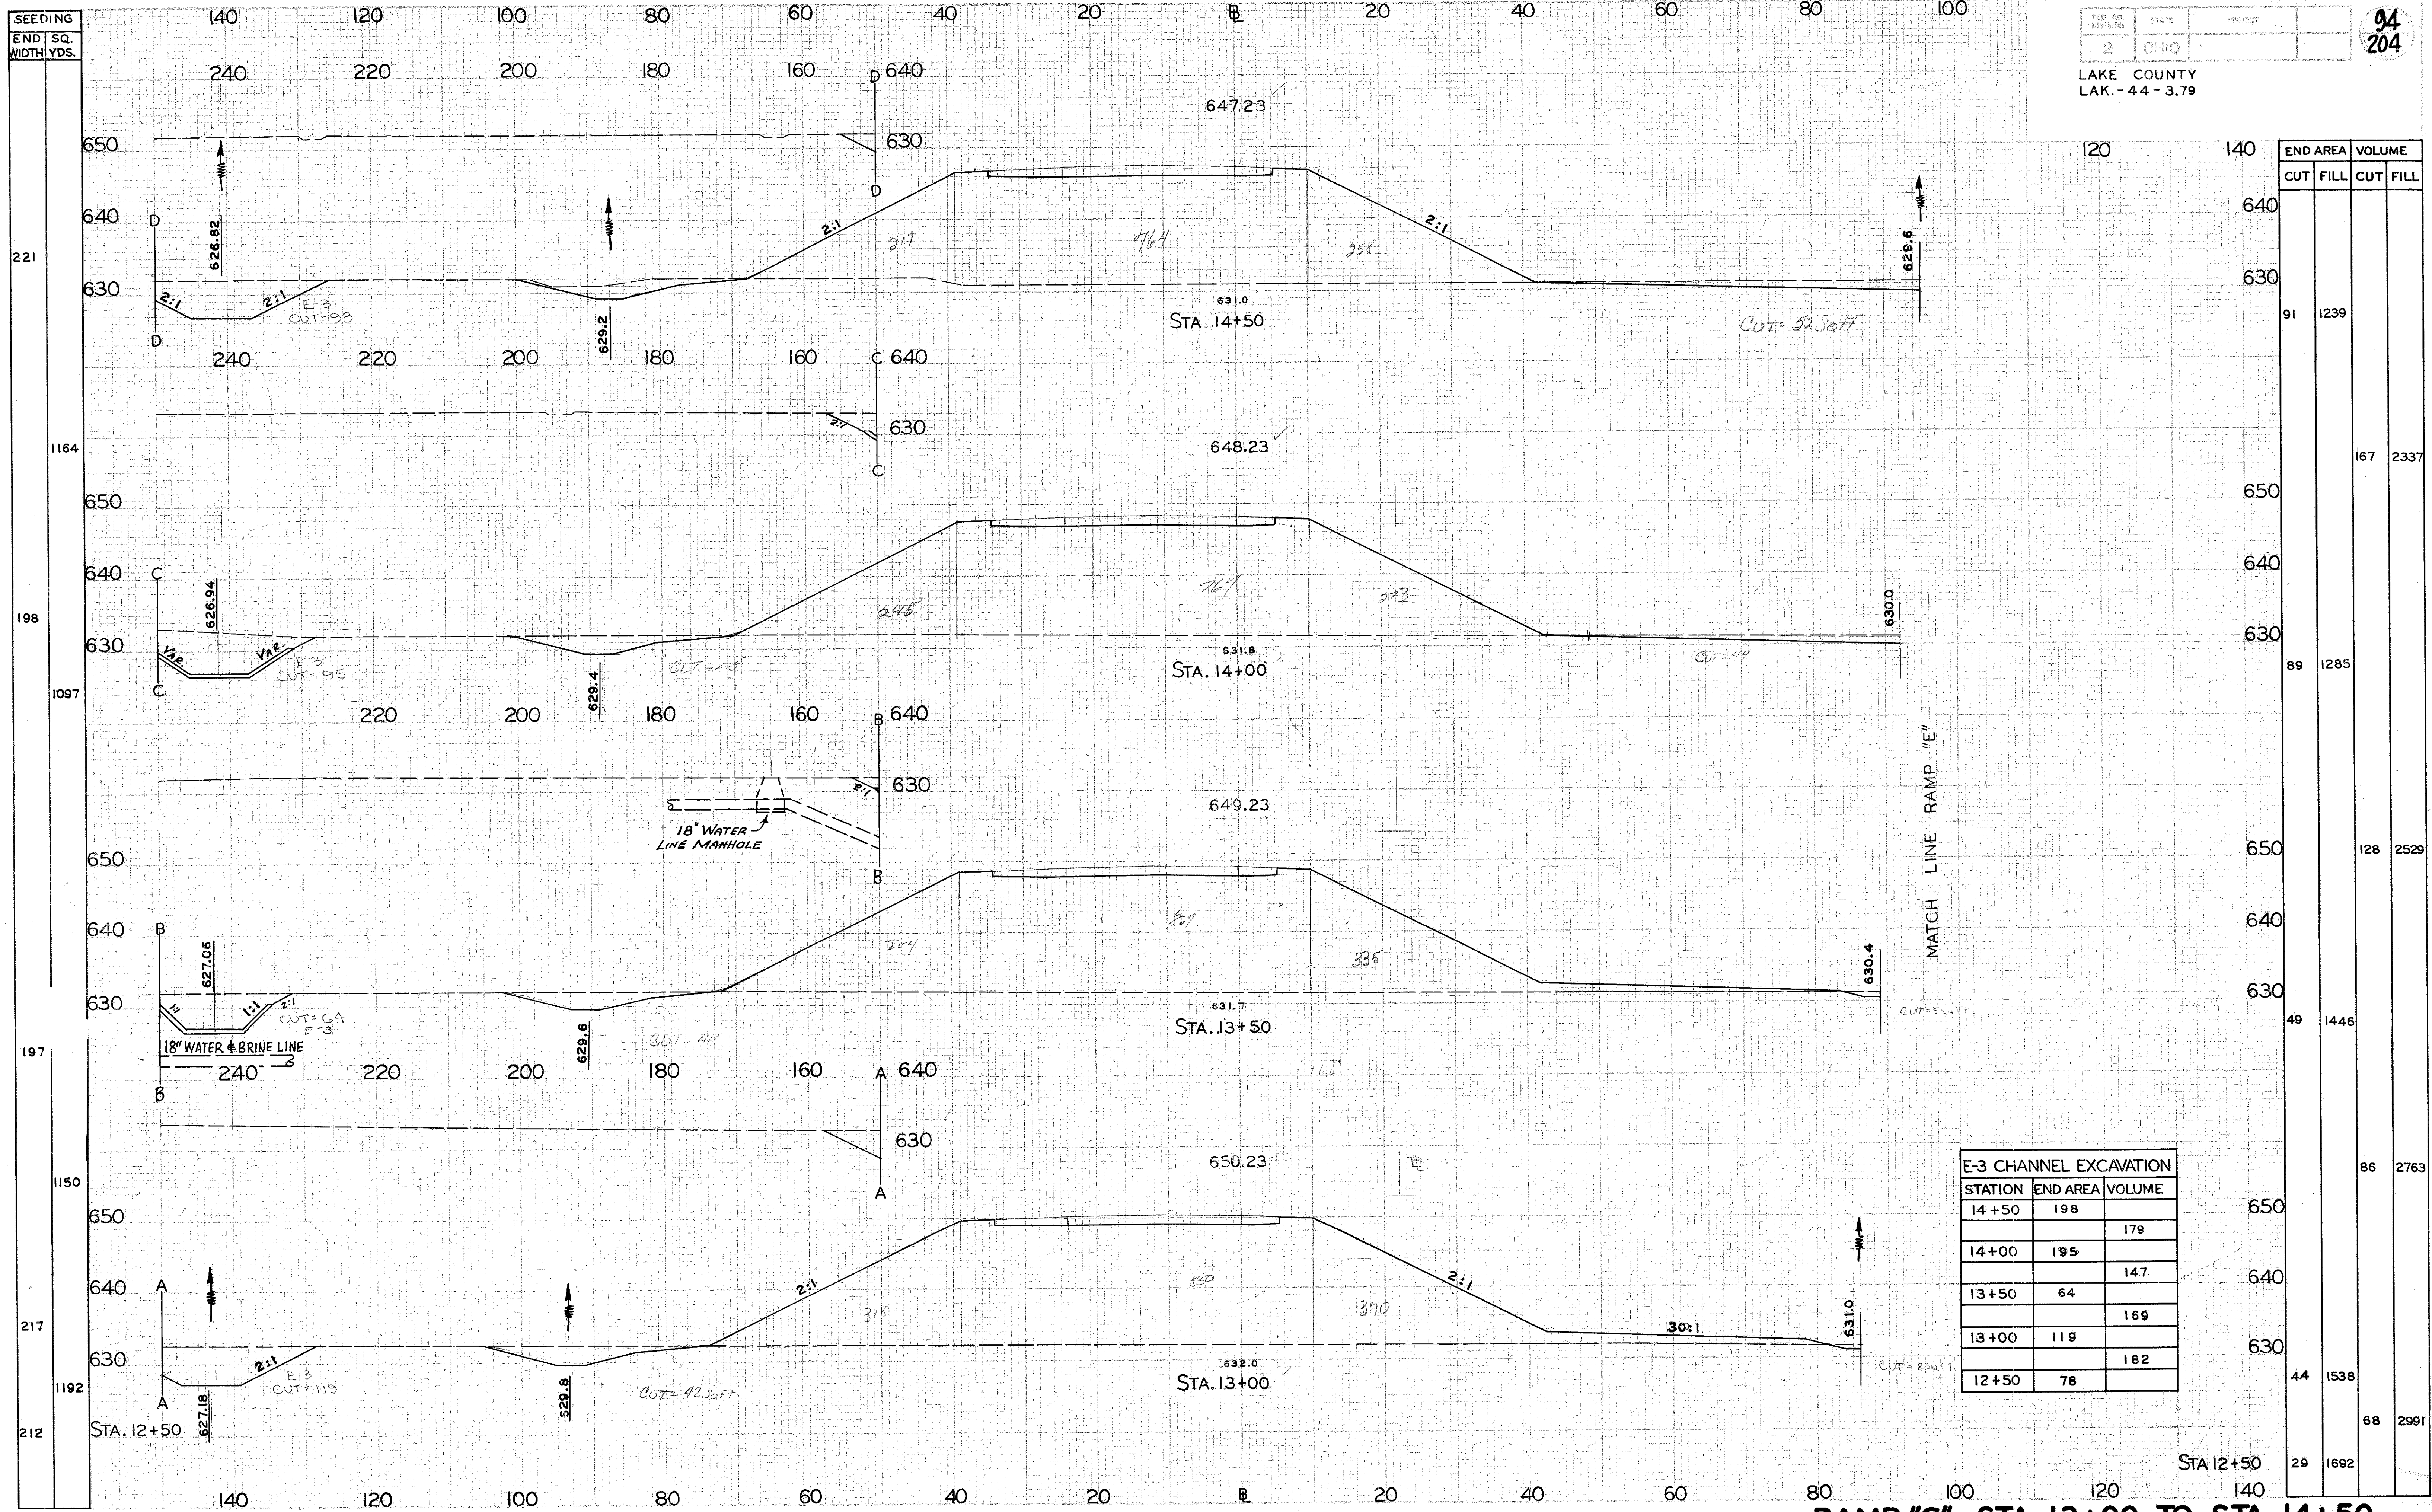

STATION	END AREA		VOLUME	
	CUT	FILL	CUT	FILL
91	1239			
89	1285		167	2337
86	1446		128	2529
49	1446			
86			86	2763
44	1538		68	2991
29	1692			

STATION	END AREA	VOLUME
14+50	198	179
14+00	195	147
13+50	64	169
13+00	119	182
12+50	78	

RAMP "G" STA. 13+00 TO STA. 14+50