


SEEDING
END SQ.
WIDTH YDS.

NO. OF ENCLOSURE	STATE	PROJECT
2	OHIO	

95
204

LAKE COUNTY
LAK.-44-3.79

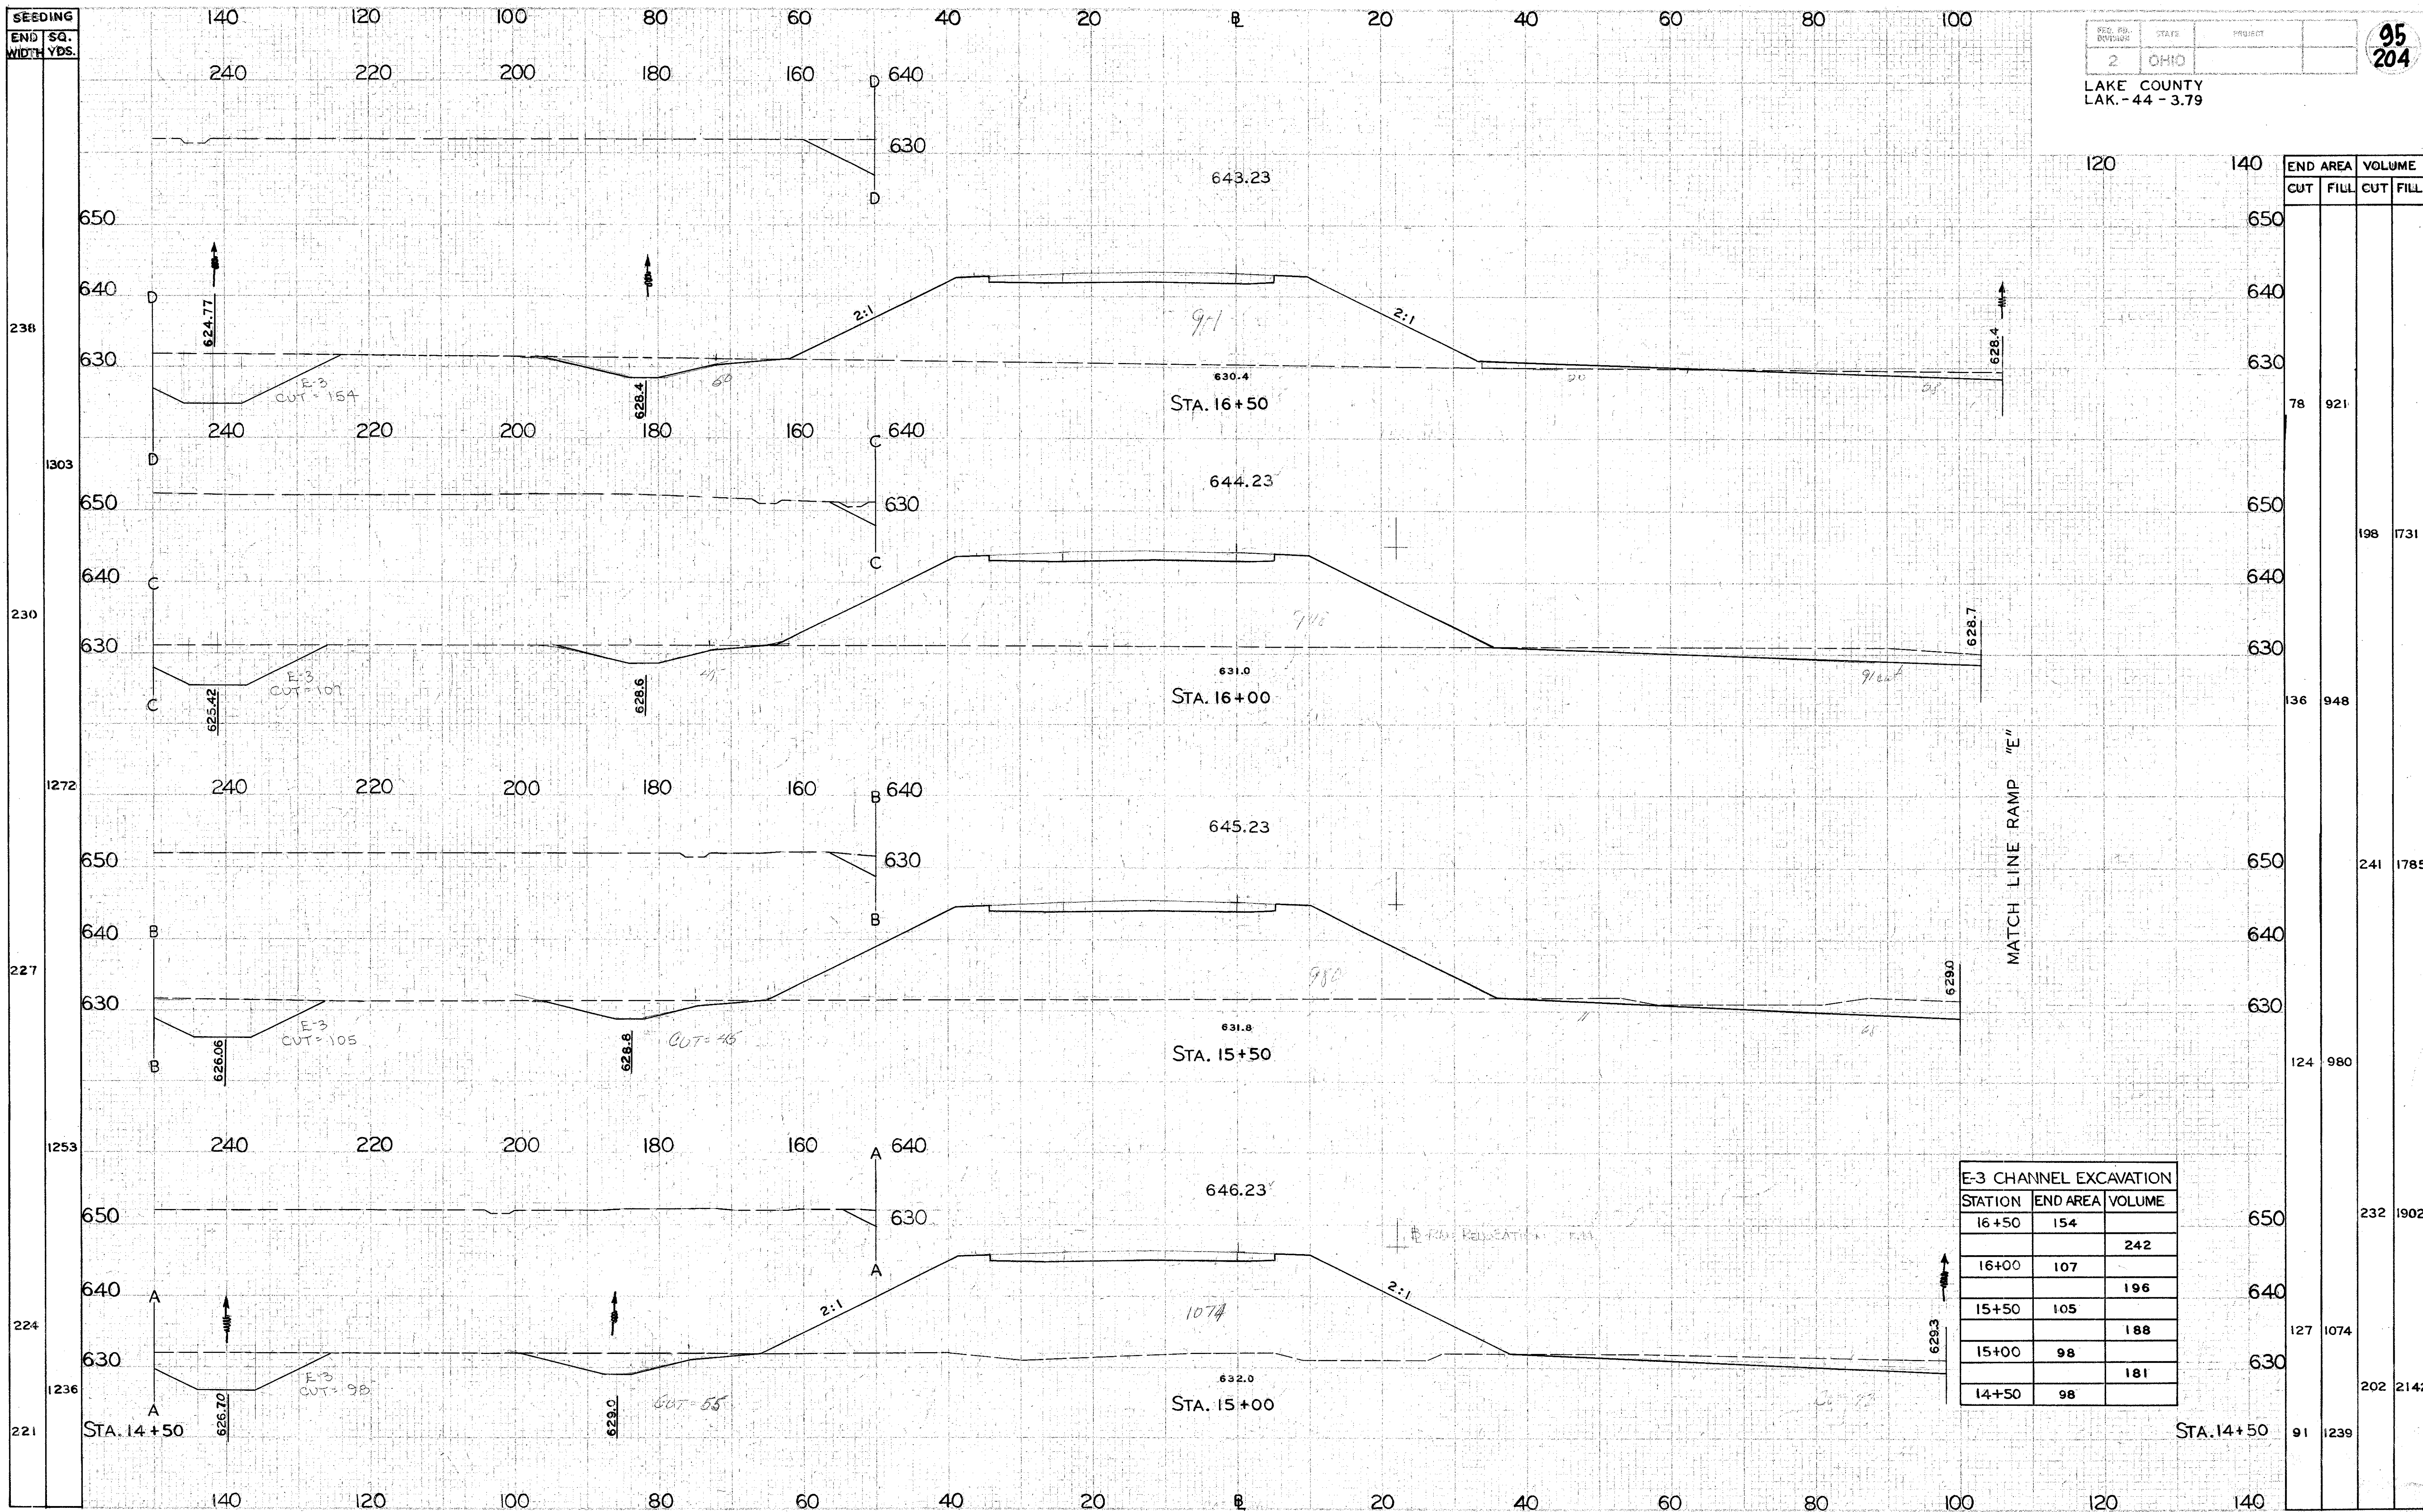

E-3 CHANNEL EXCAVATION		
STATION	END AREA	VOLUME
16+50	154	242
16+00	107	196
15+50	105	188
15+00	98	181
14+50	98	202

END AREA		VOLUME	
CUT	FILL	CUT	FILL
78	921		
		198	1731
136	948		
		241	1785
124	980		
		232	1902
127	1074		
		202	2142
91	1239		

RAMP "G" STA. 15+00 TO STA. 16+50