


LAKE COUNTY
LAK. 44-3.79

E-3 CHANNEL
EXCAVATION

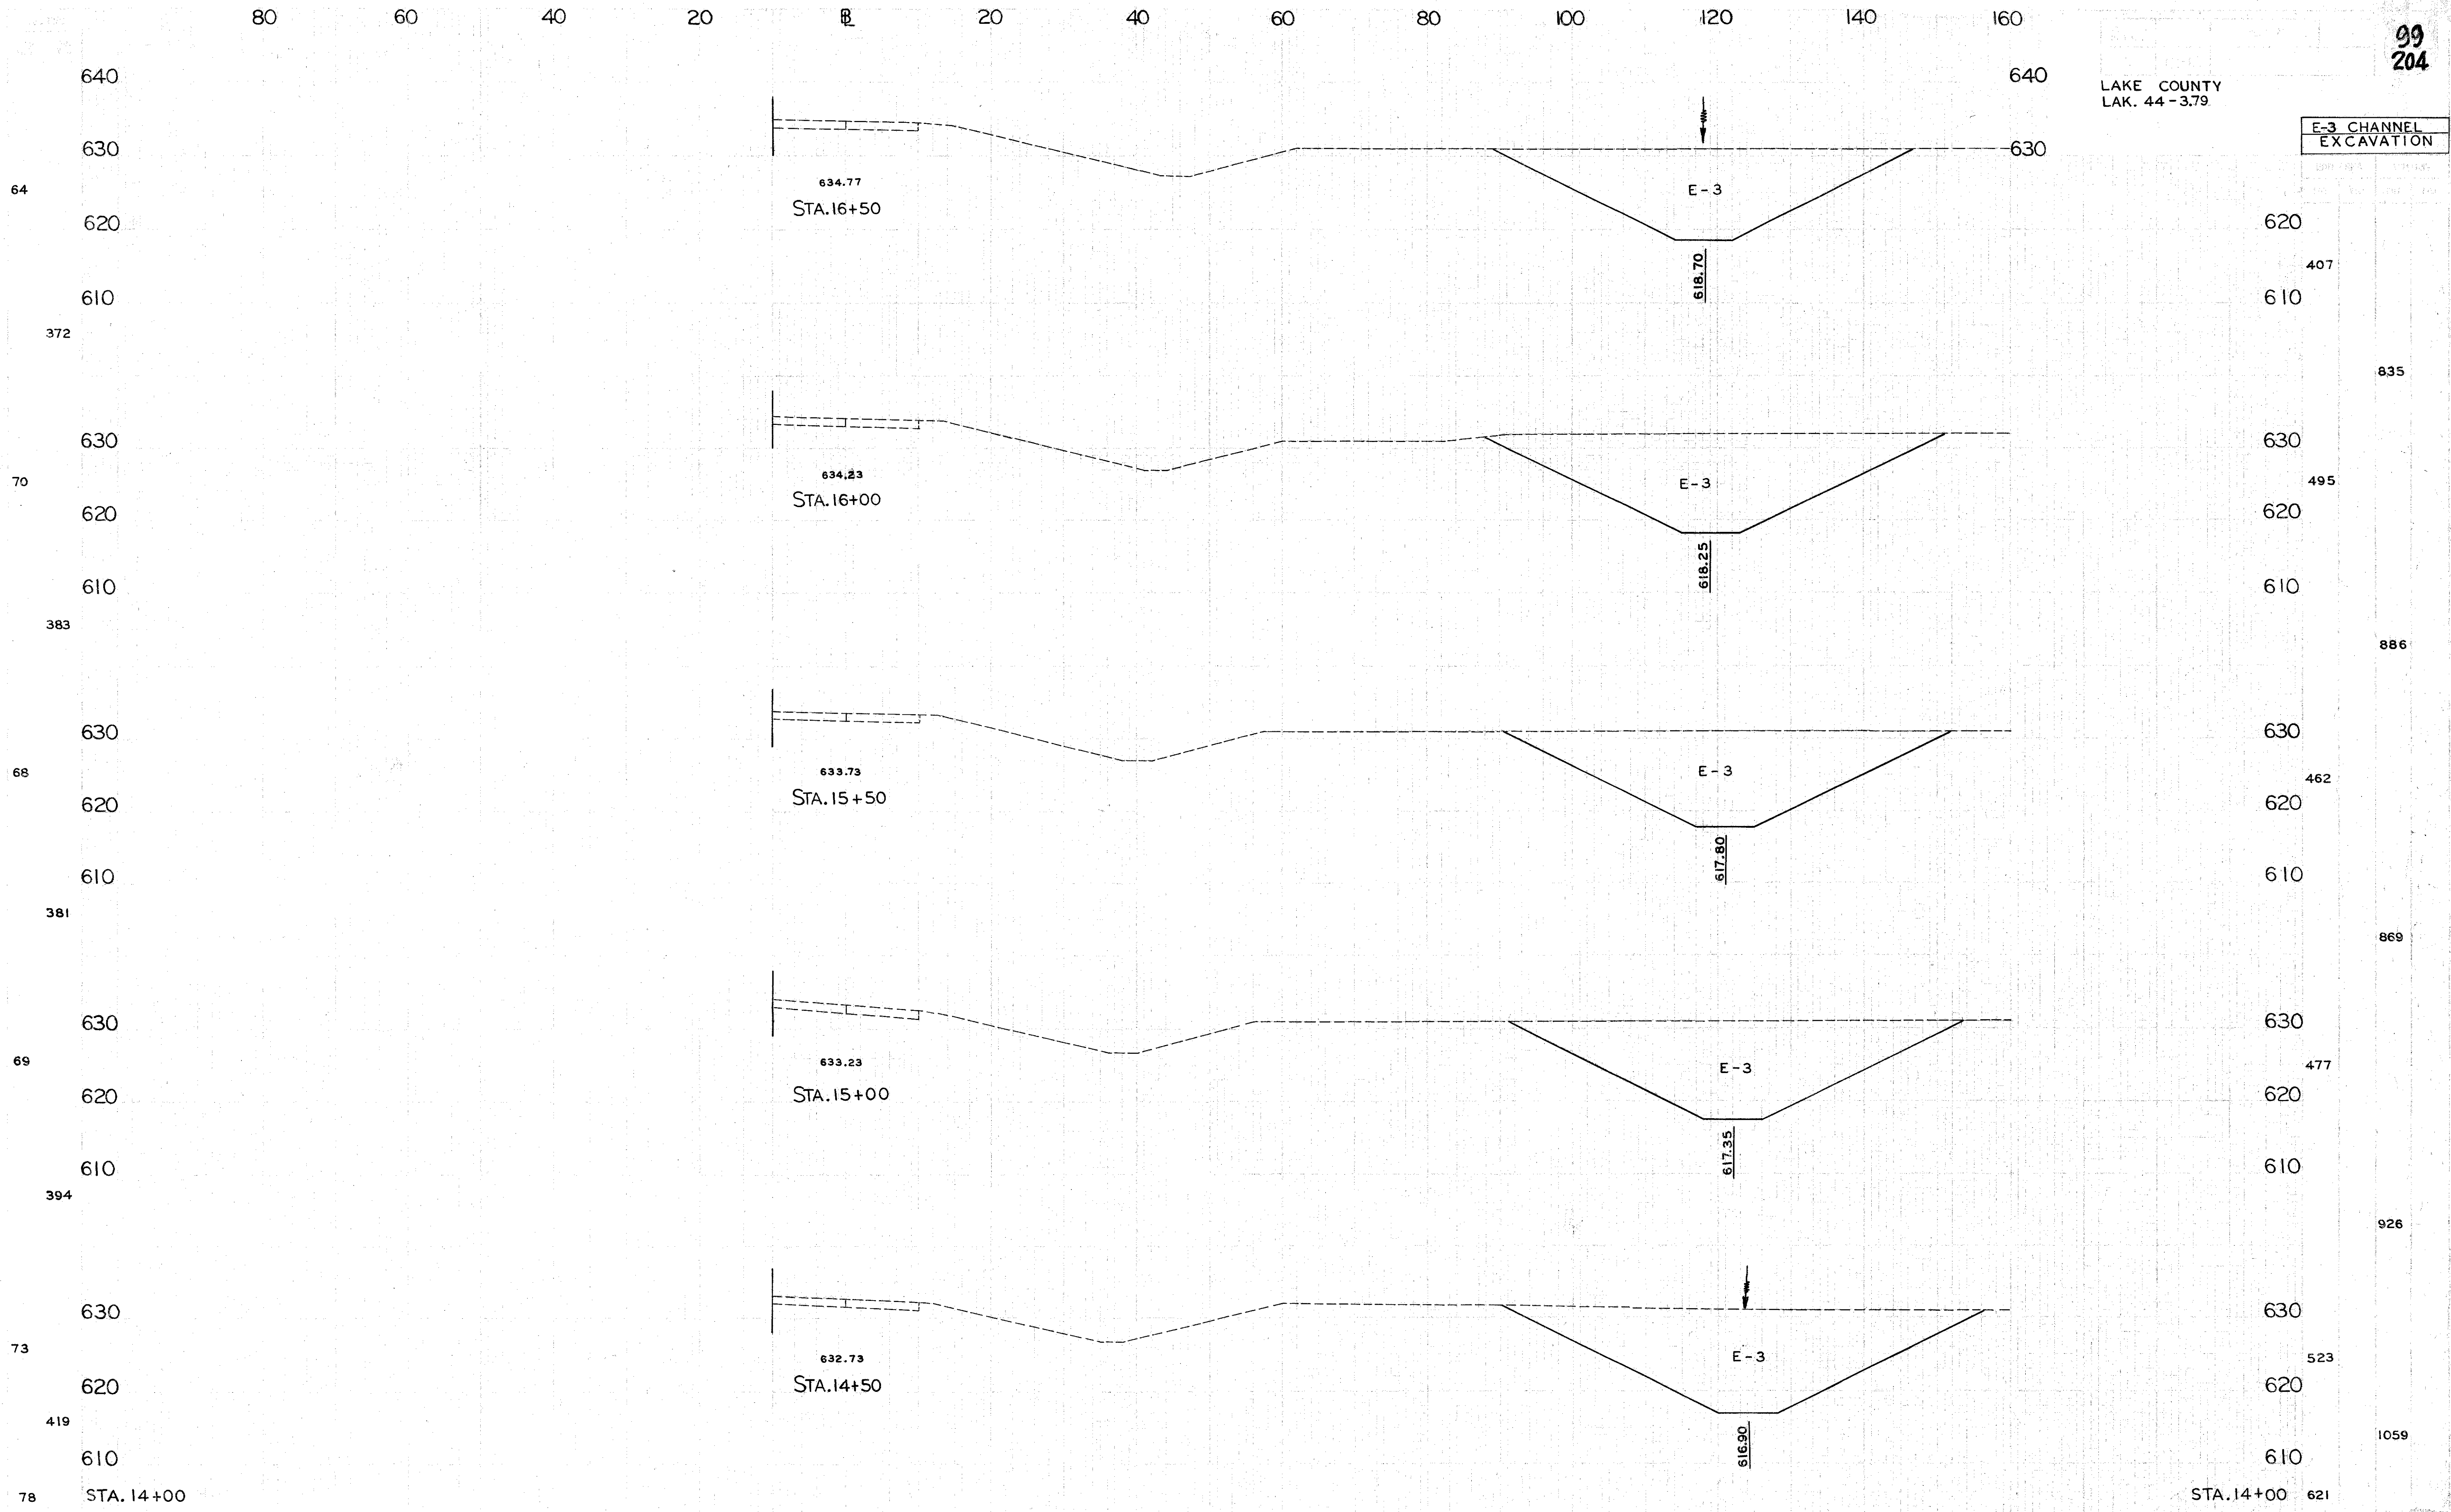

RAMP "F" STA.14+50 TO STA.16+50