


SEEDING  
END SQ  
WIDTH YDS

LAKE COUNTY  
LAK. - 44 - 3.79

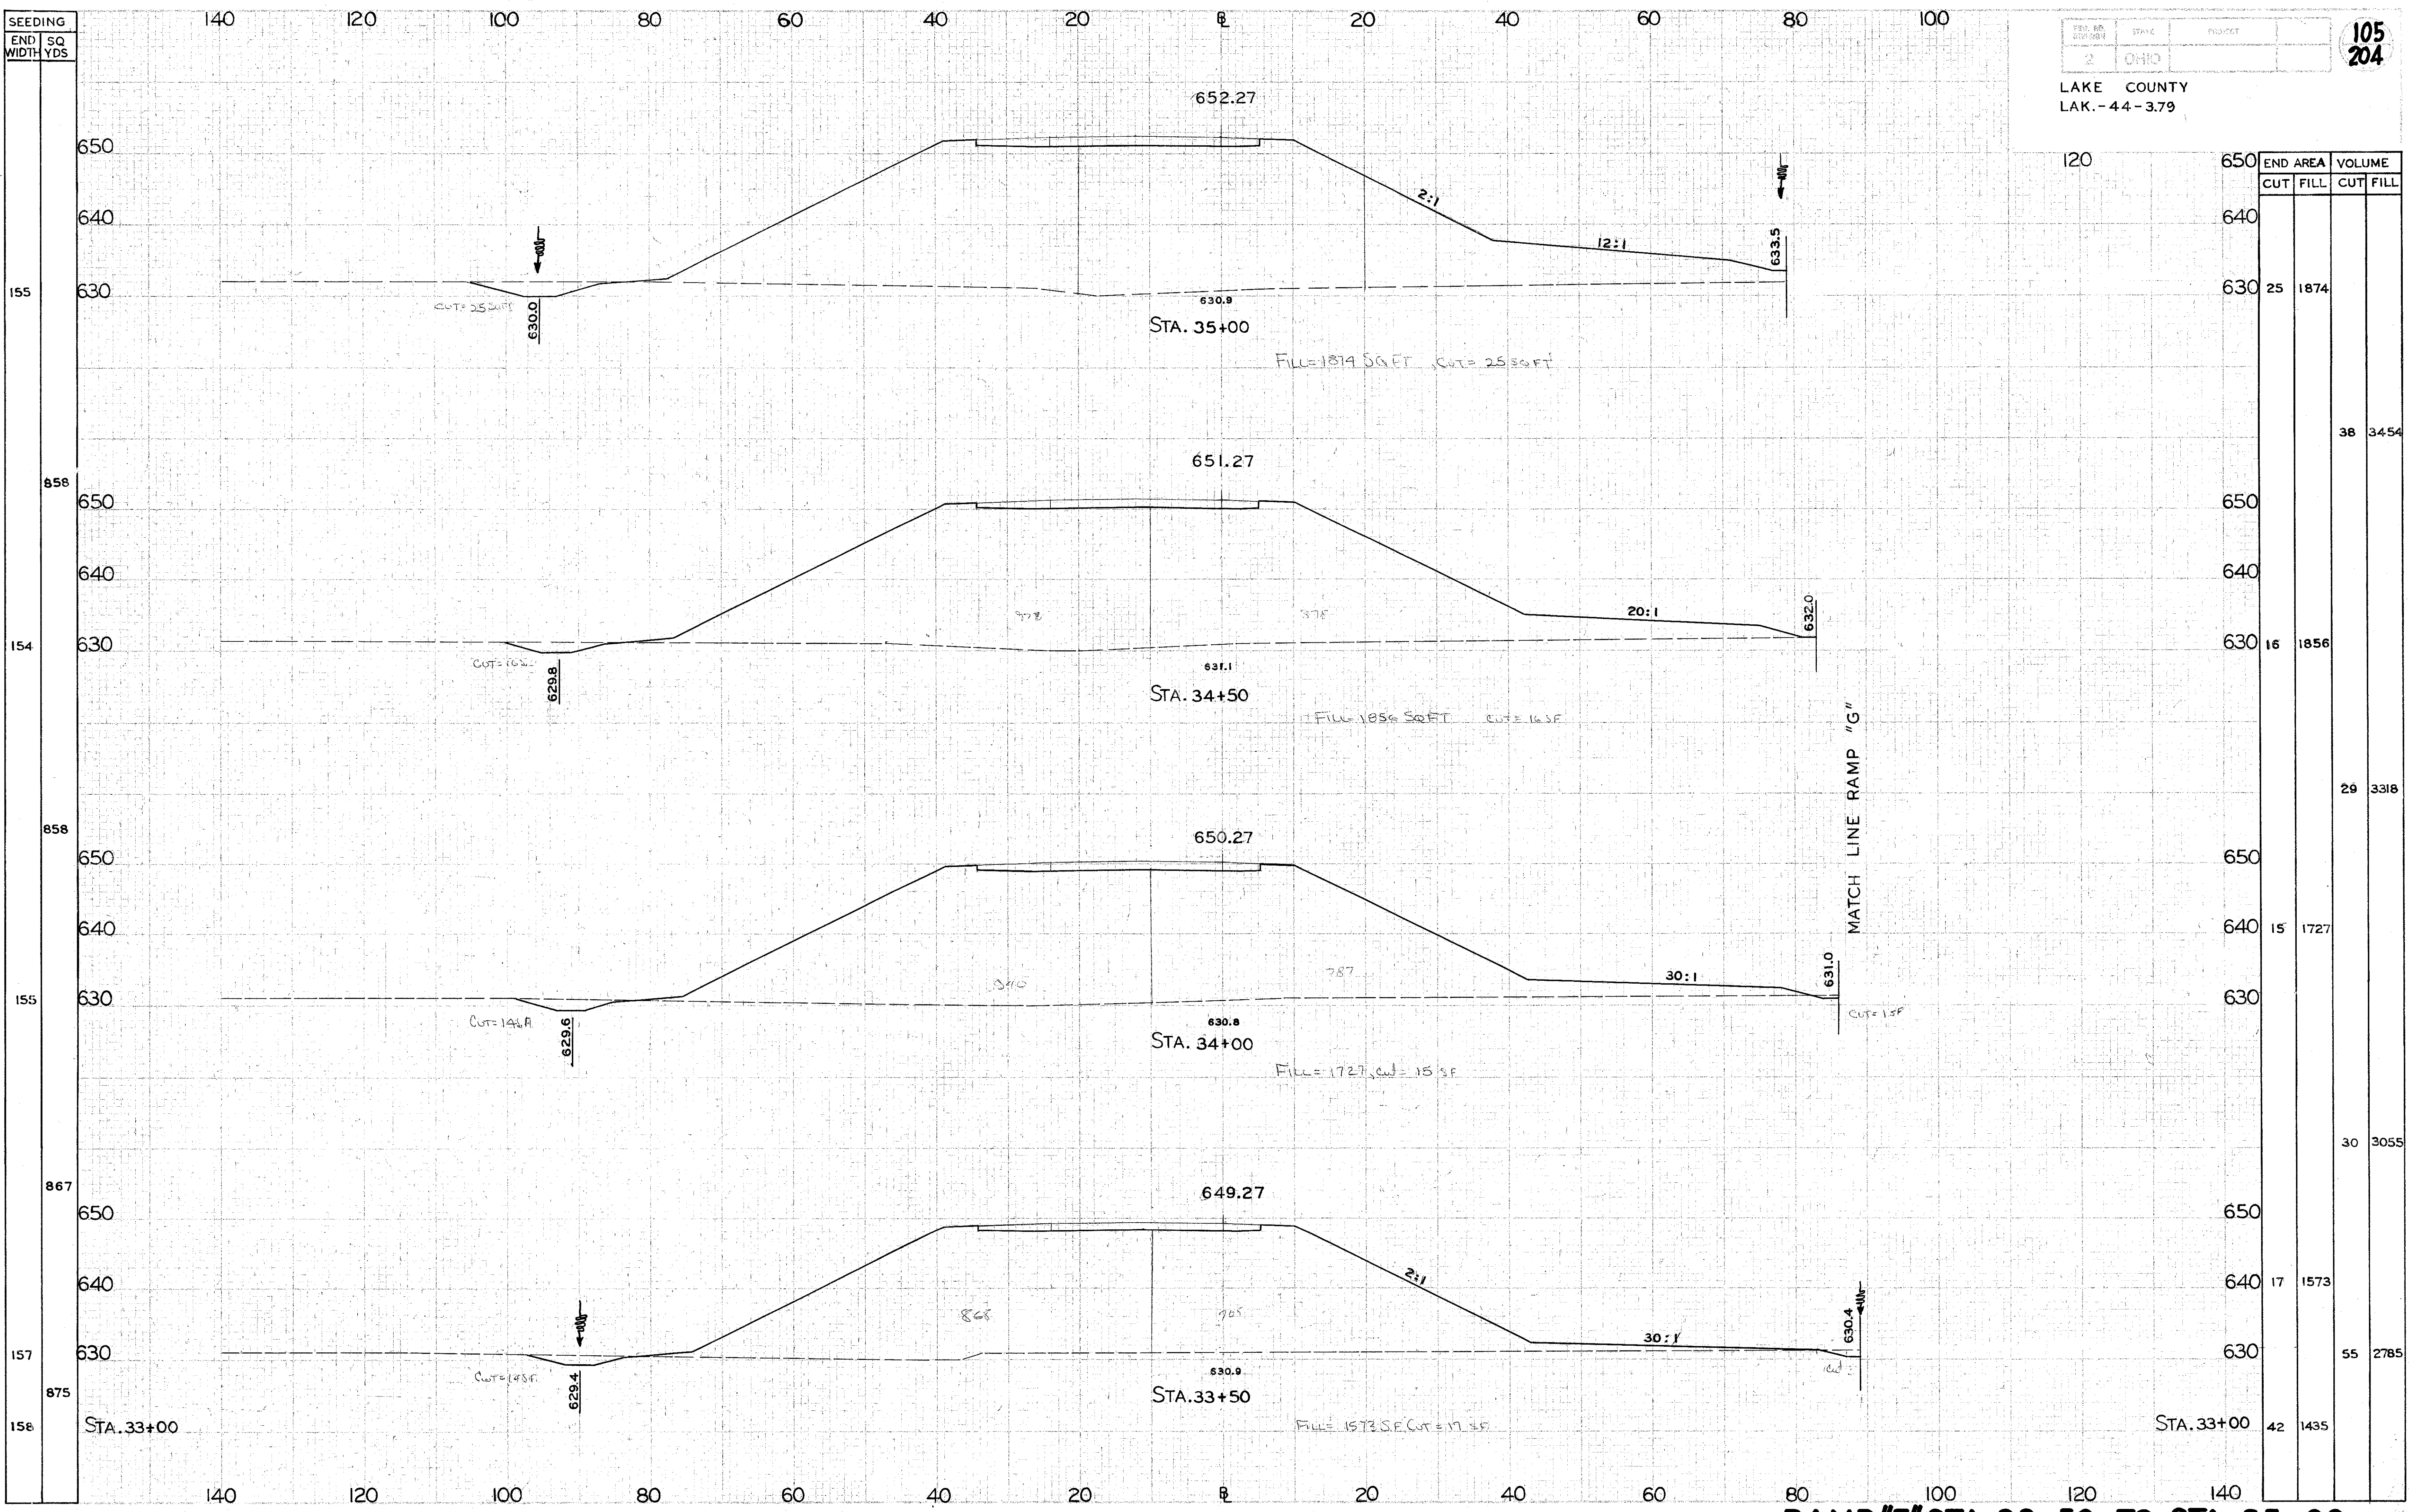

END AREA	VOLUME	
	CUT	FILL
155	25	1874
858	16	1856
154	15	1727
858	17	1573
155	42	1435
867	38	3454
157	29	3318
875	30	3055
156	55	2785

RAMP "E" STA. 33+50 TO STA. 35+00