


SEEDING  
END SQ.  
WIDTH YDS.

PLAN NO.	STATE	PROJECT
2	OHIO	

108  
204

LAKE COUNTY  
LAK.-44-3.79

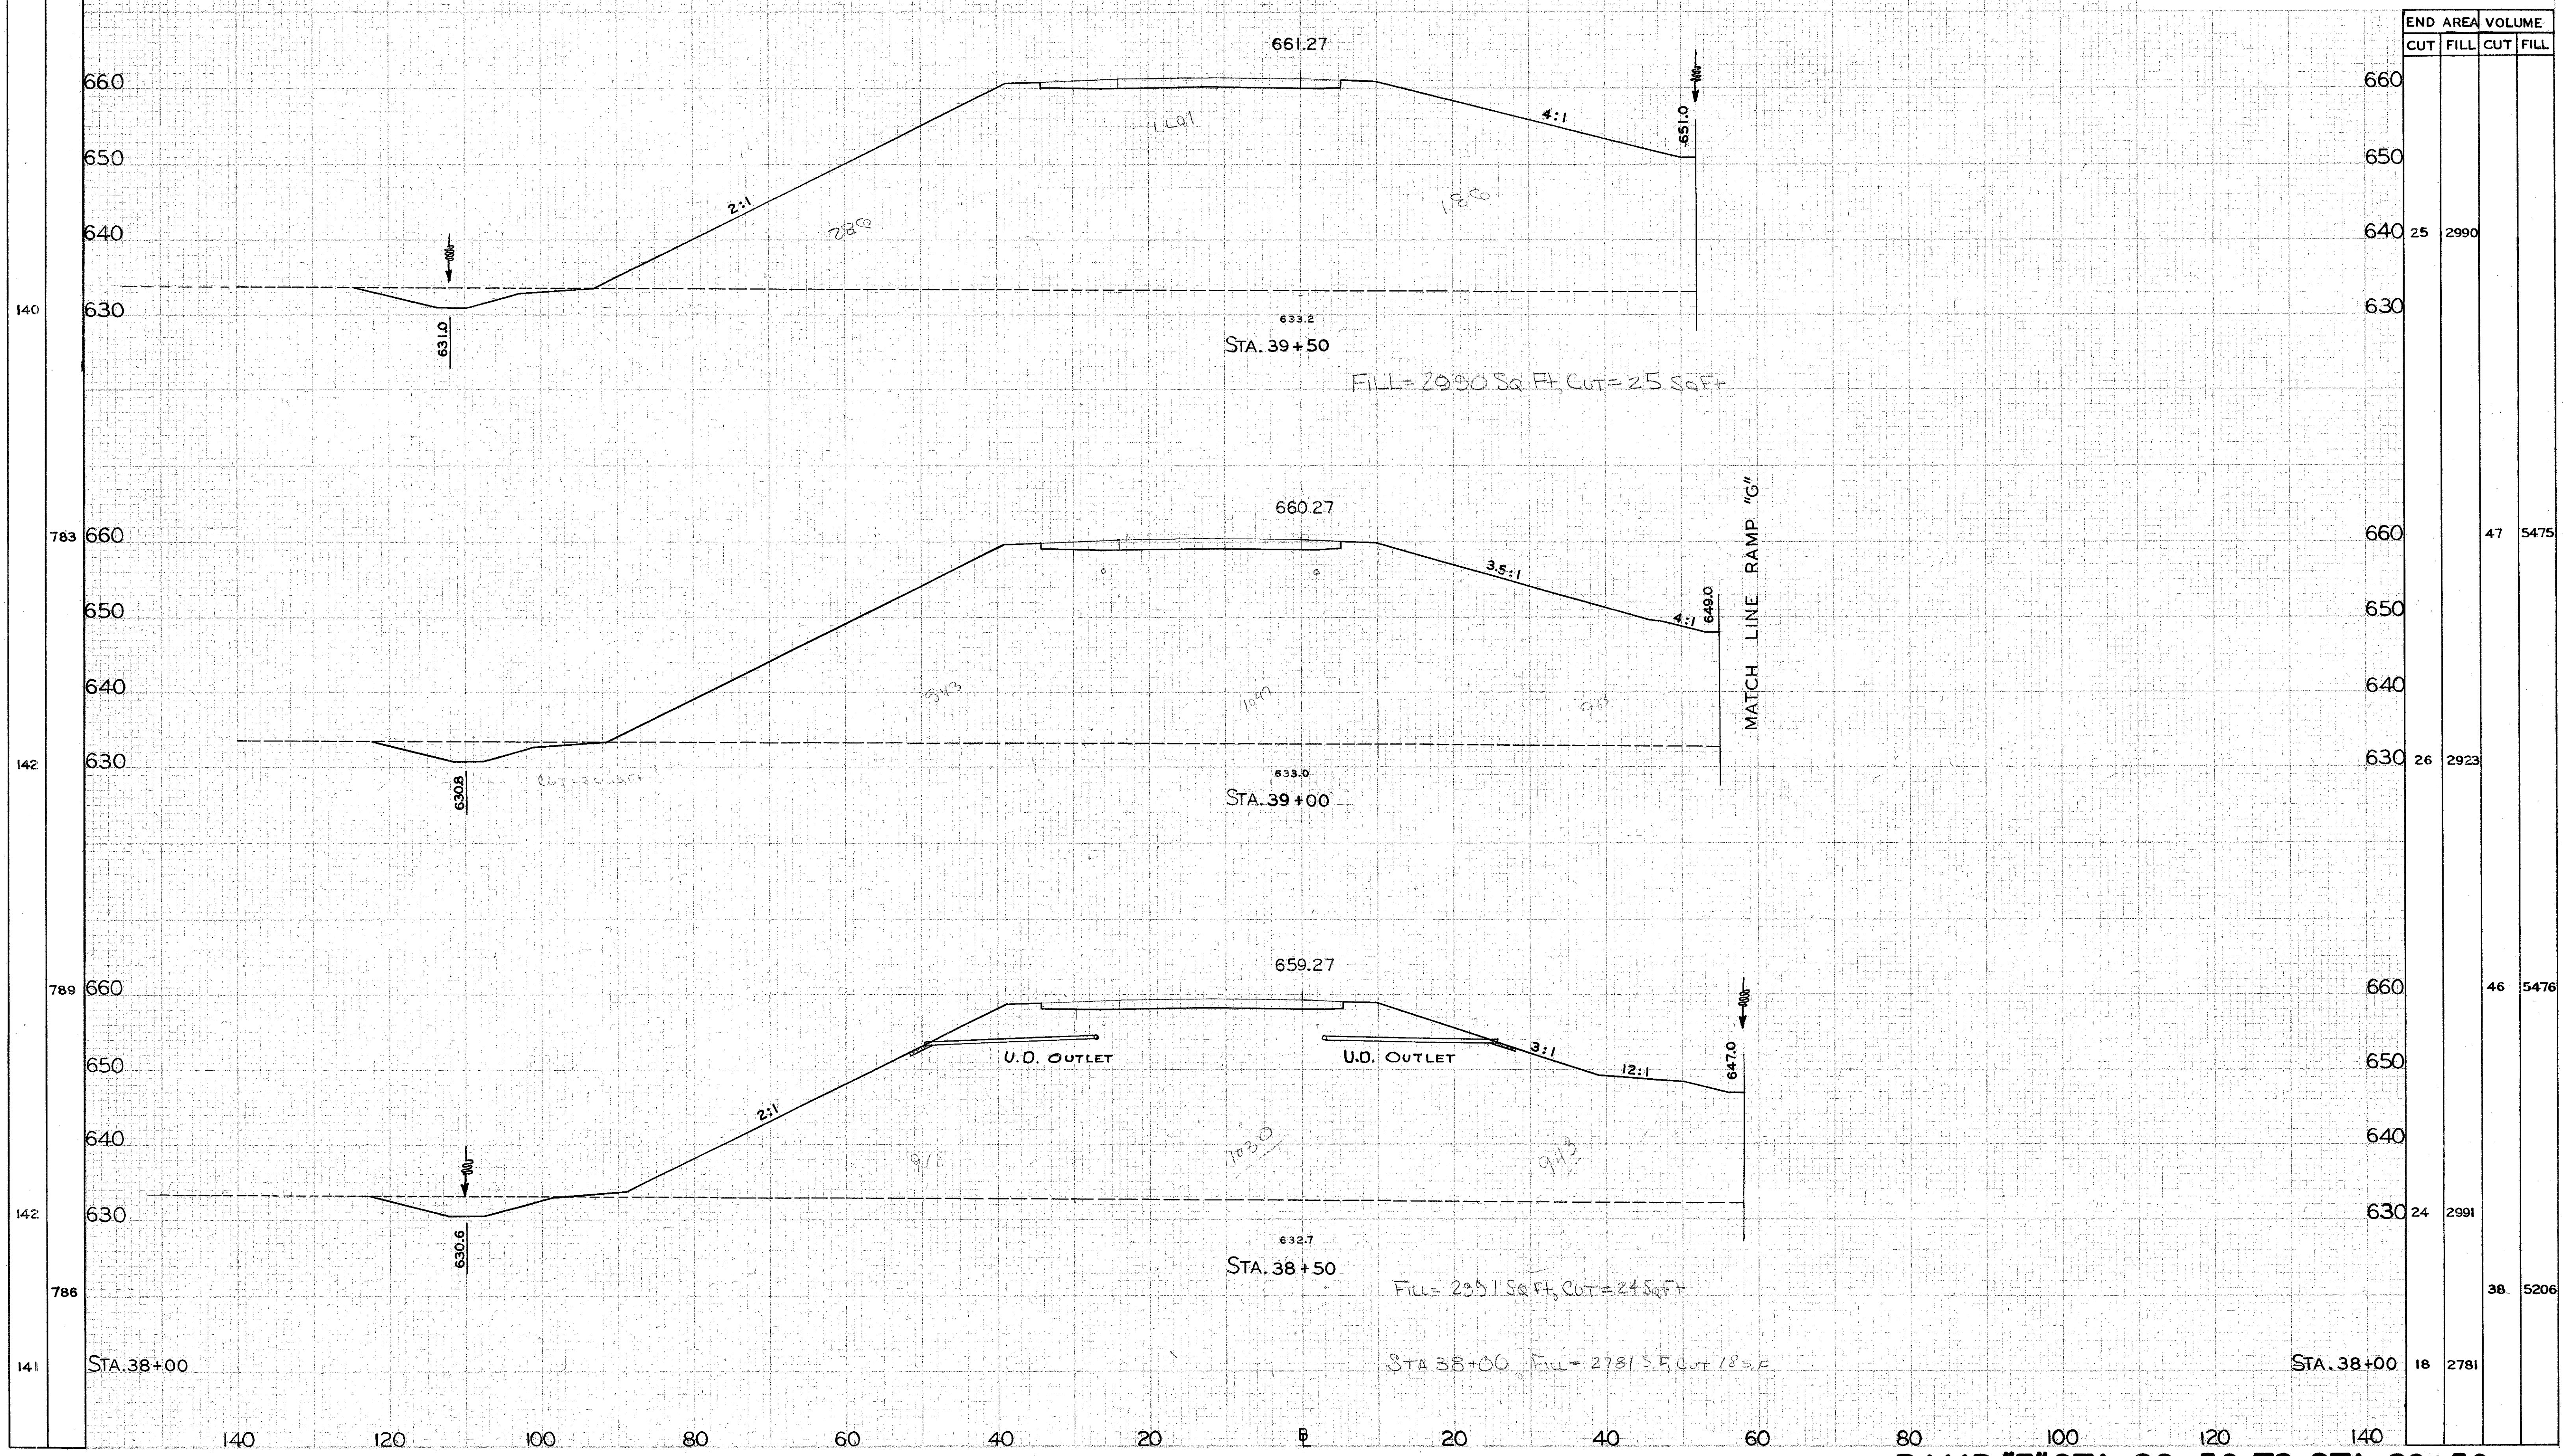

**RAMP "E" STA. 38+50 TO STA. 39+50**