


SEEDING
END SQ.
WIDTH YDS.

PER. ED. OFFICER	STATE	PROJECT
2	OHIO	

110
204

LAKE COUNTY
LAK.- 44 - 3.79

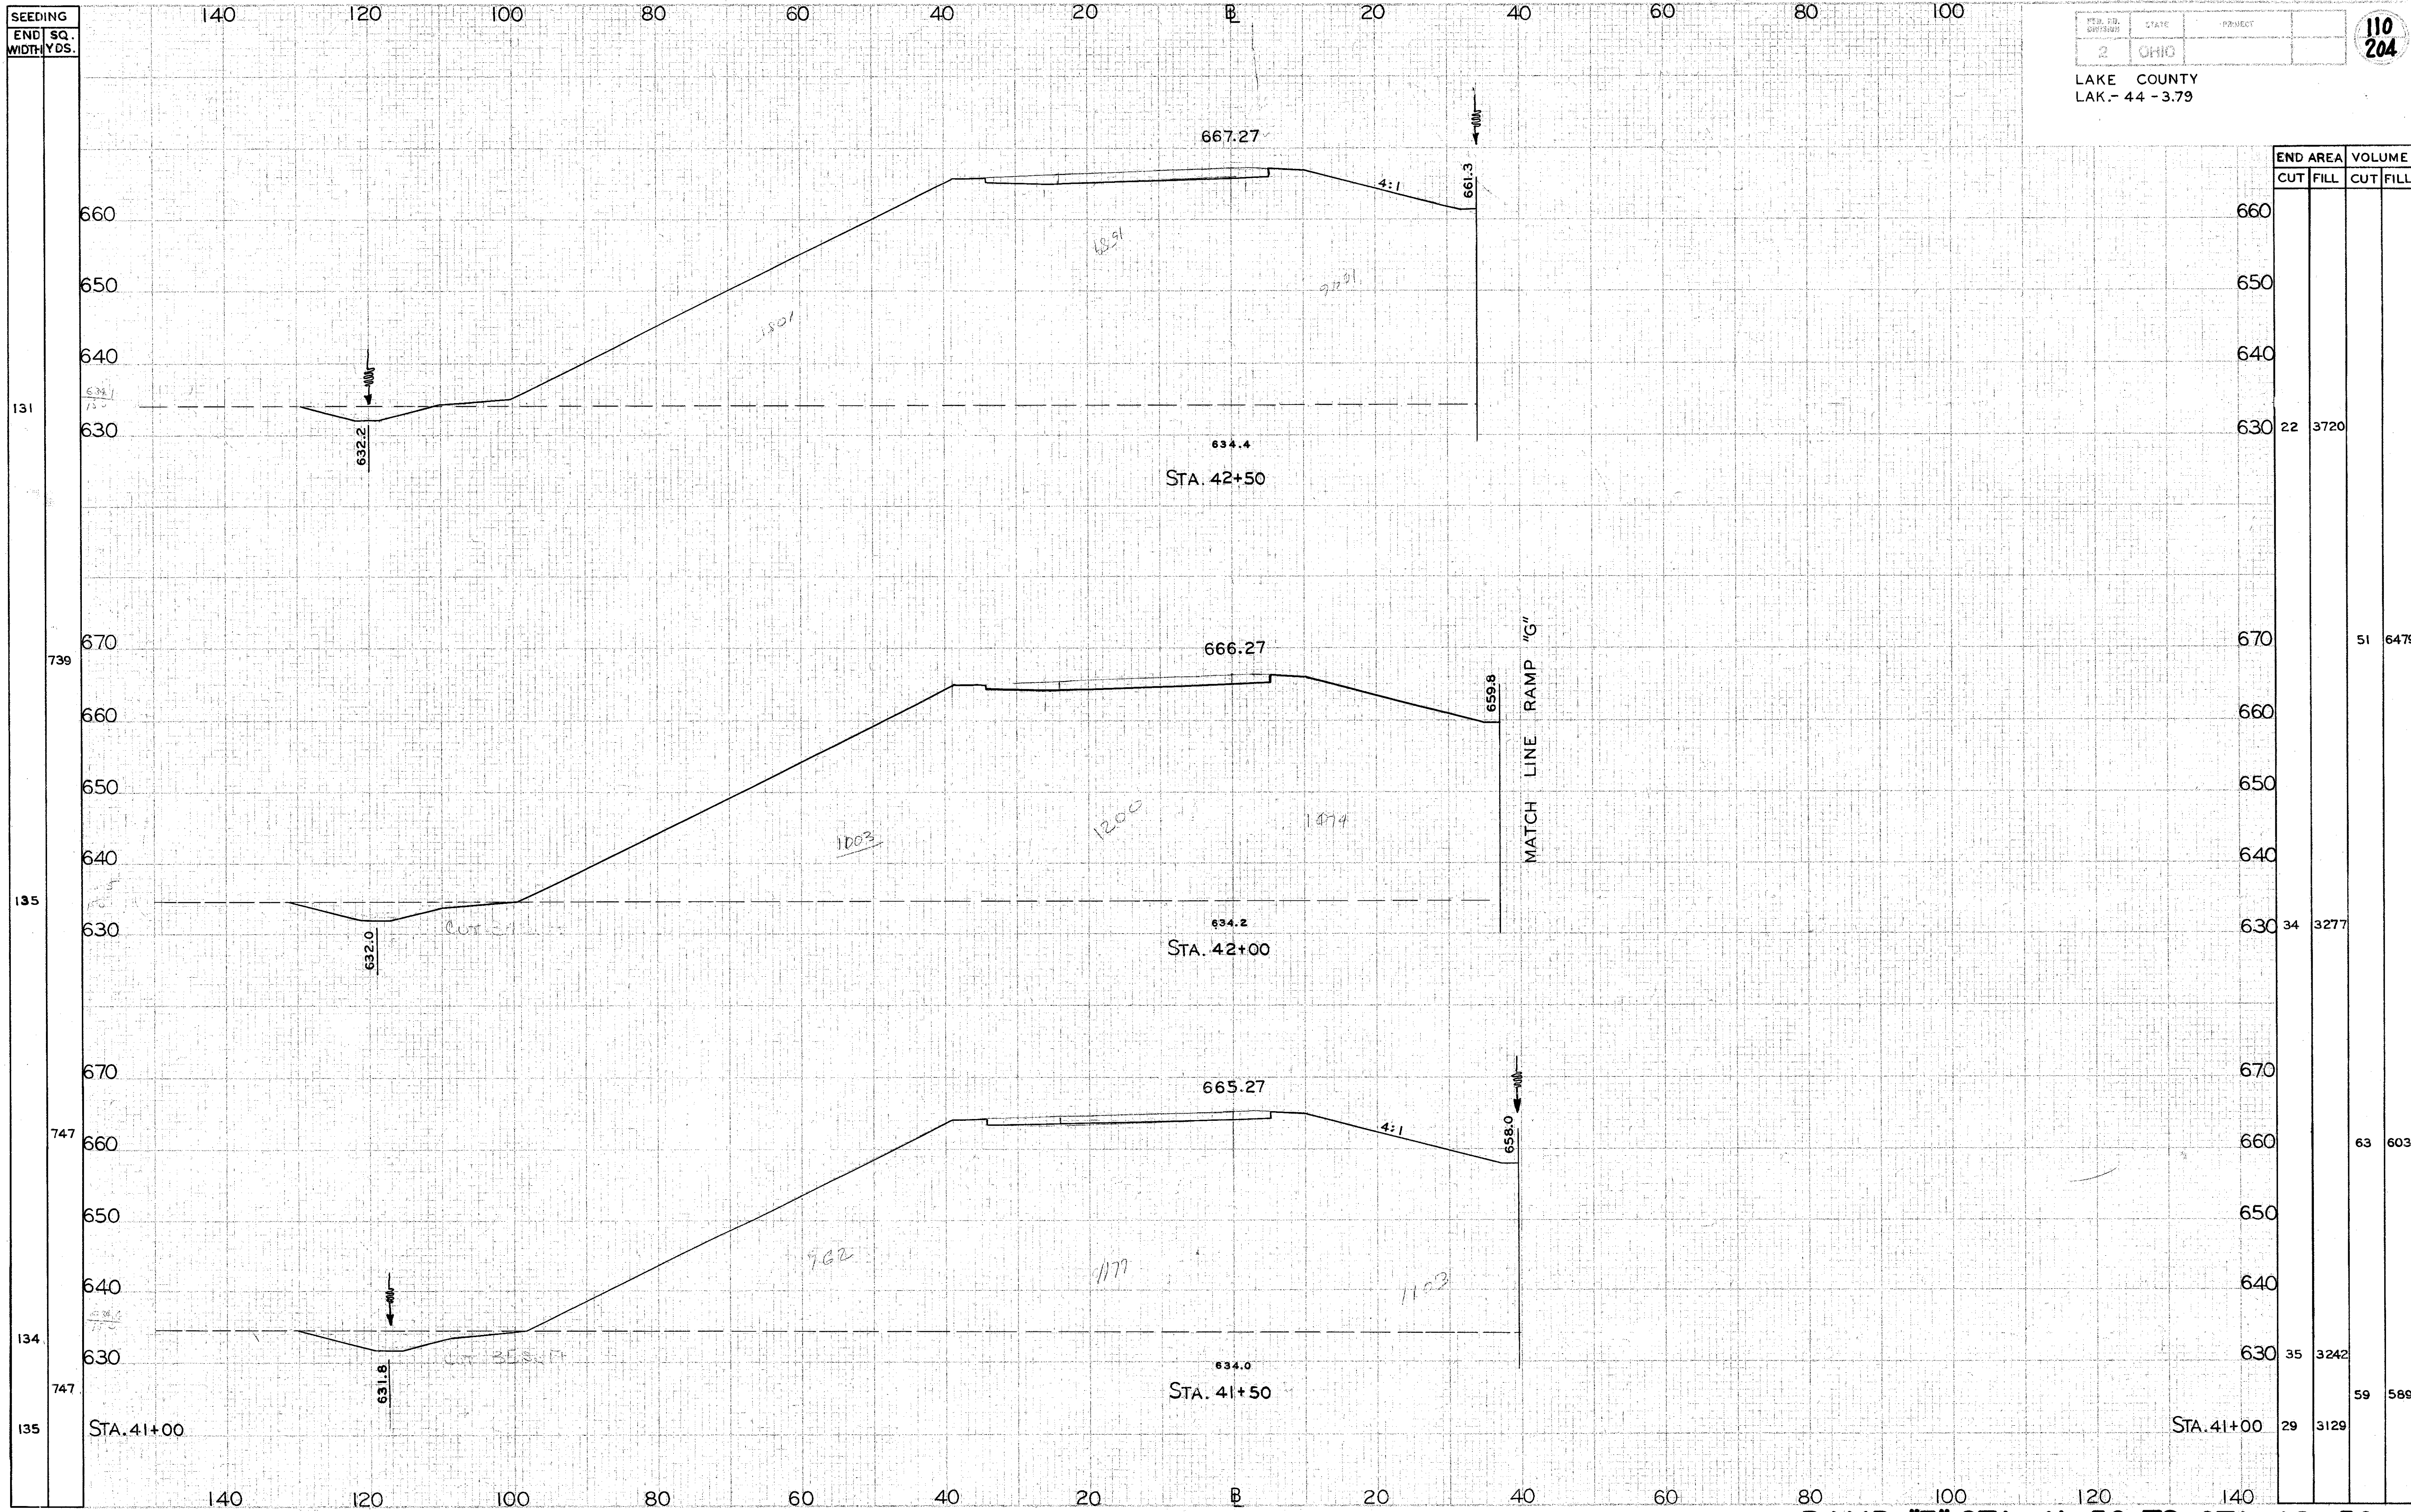

RAMP "E" STA. 41+50 TO STA. 42+50