


SEEDING  
END SQ.  
WIDTH YDS.

LAKE COUNTY  
LAK. - 44 - 3.79

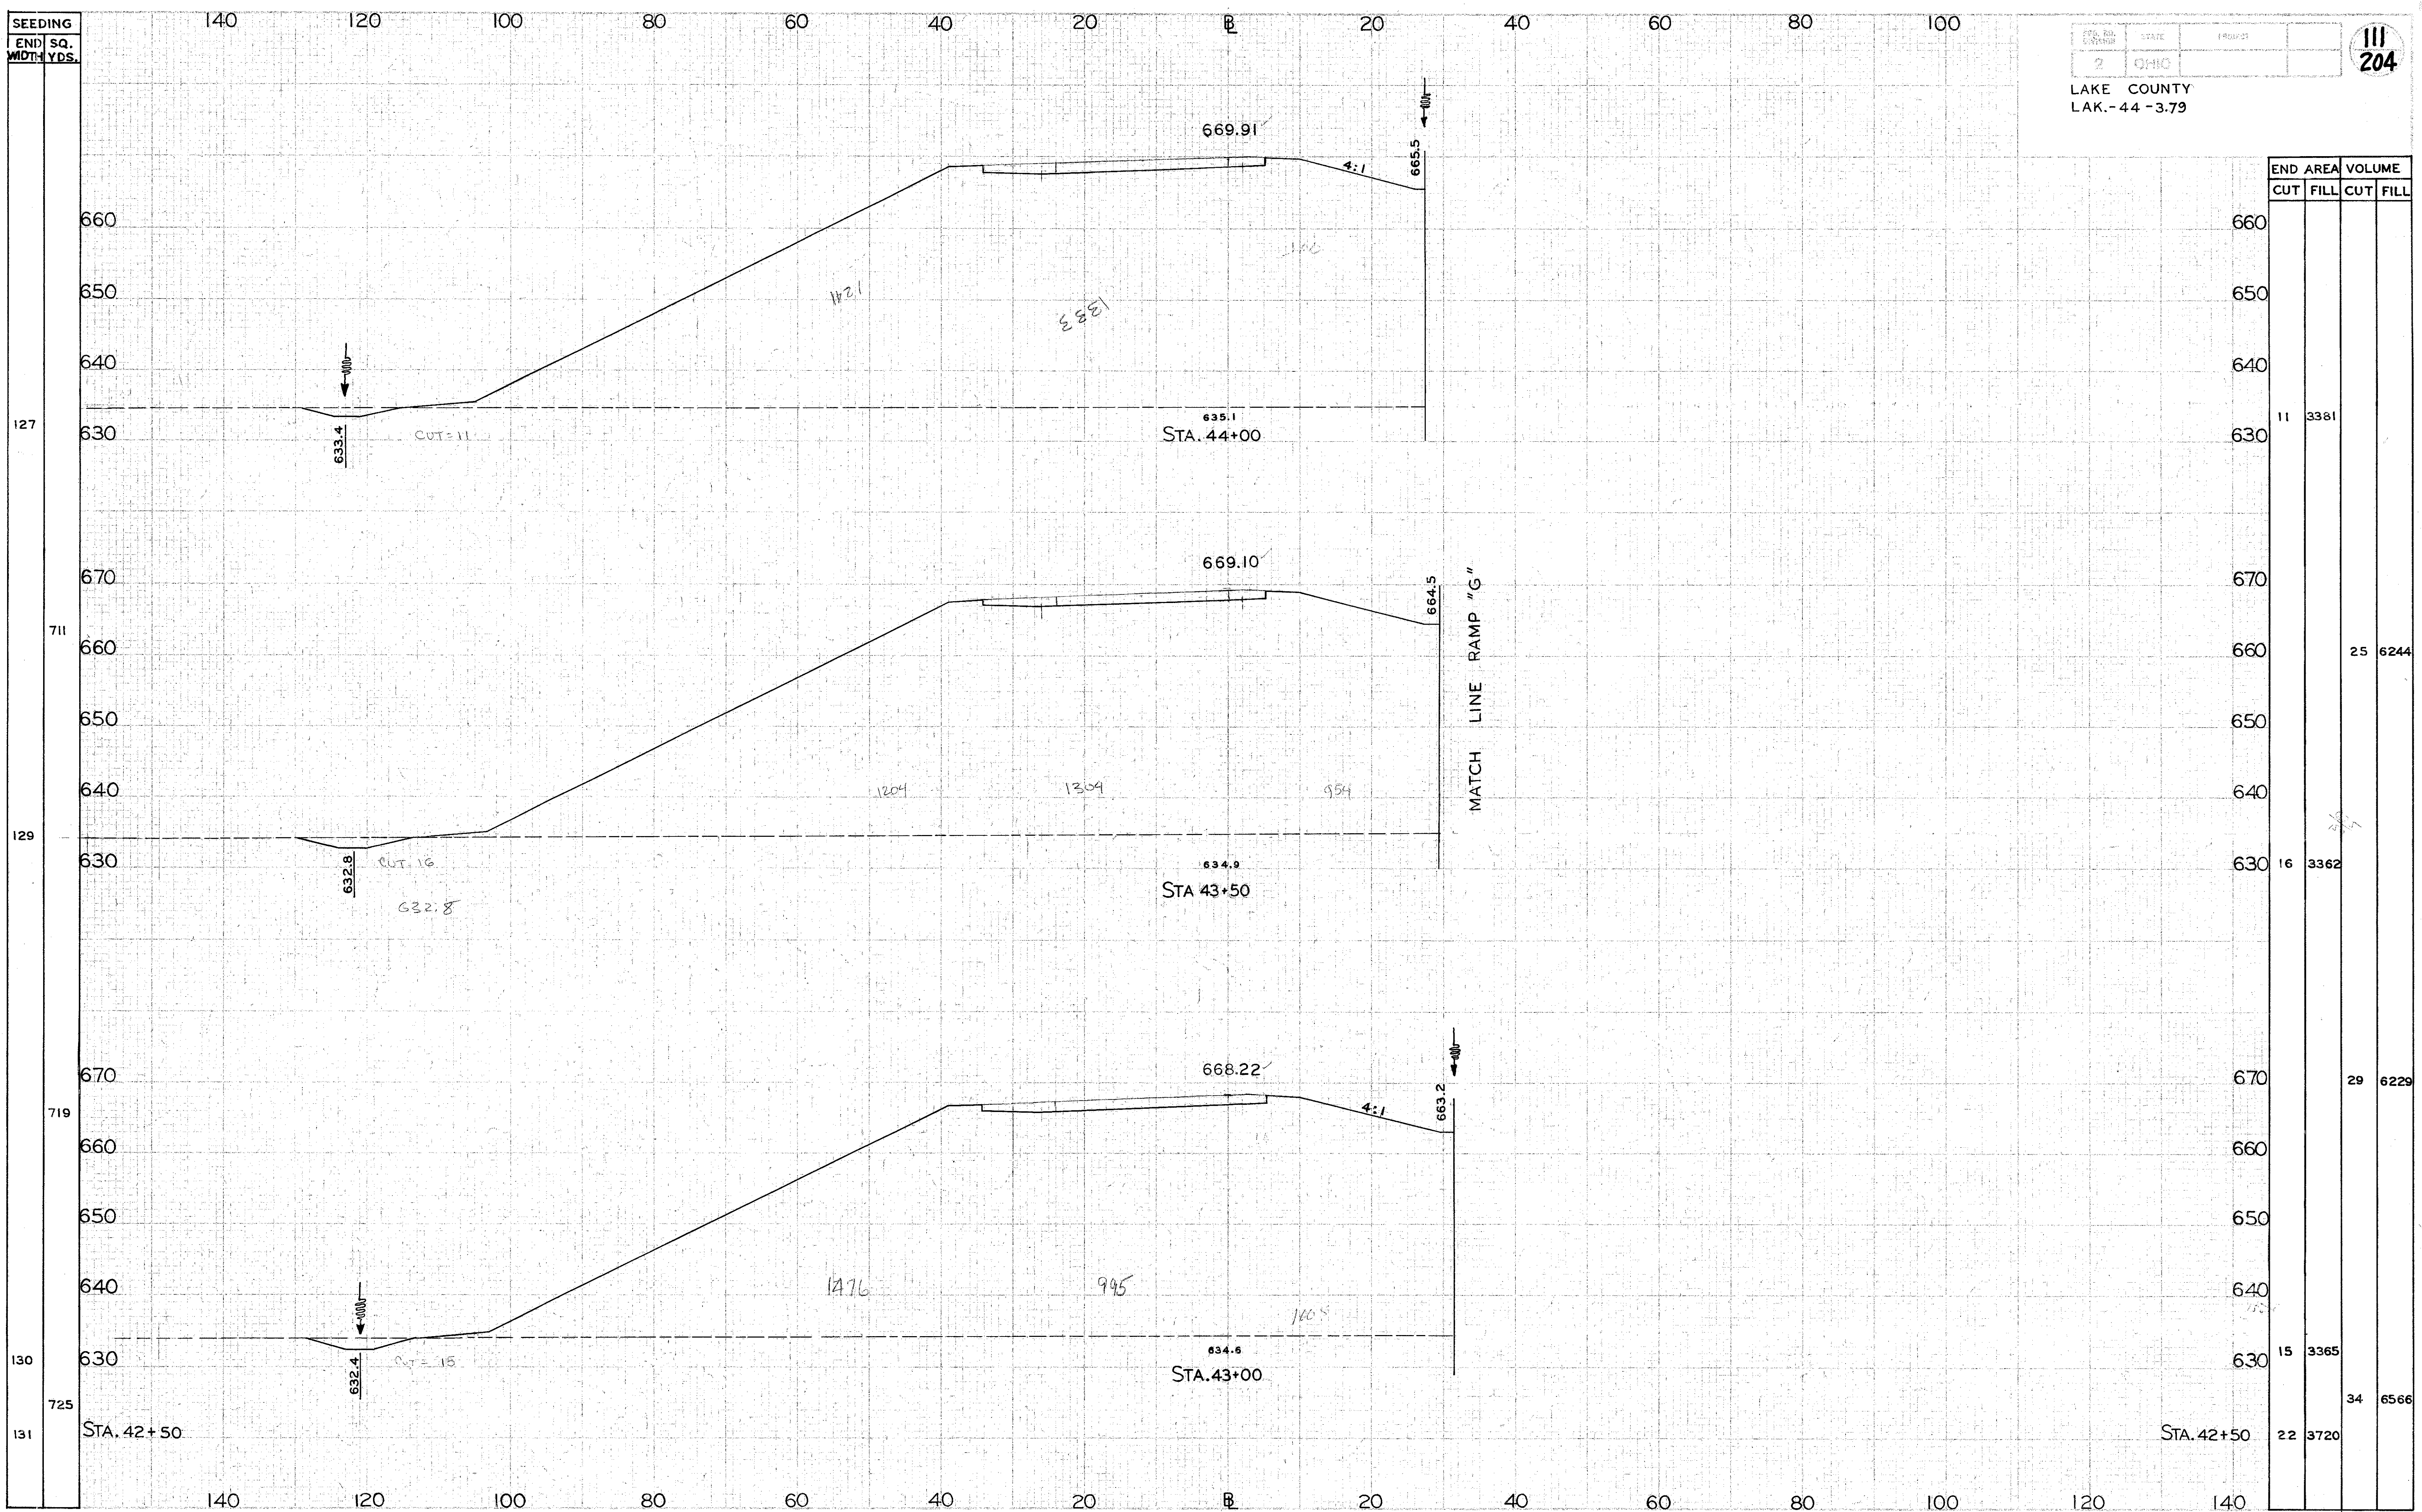

STATION	END AREA		VOLUME	
	CUT	FILL	CUT	FILL
127	11	3381		
711			25	6244
129	16	3362		
719			29	6229
130	15	3365		
725			34	6566
131	22	3720		

RAMP "E" STA. 43+00 TO STA. 44+00