

EXTRA AREA DETAILS

SCALE: 1" = 20'

FED. RD. DIVISION	STATE	PROJECT	
2	OHIO		


128
204

LAKE COUNTY
LAK-44-3.79

SEE EXTRA AREA DETAIL SHEET NO. 118 FOR
DETAIL OF PAVEMENT JOINTS ON THE DECELERATION
LANE TAPER.

NOTE:
ALL ELEVATIONS ARE
TO TOP OF FINISHED PAV'T.

BULLNOSE: TAPER CURB
HEIGHT FROM 2" TO 6"
IN 20'

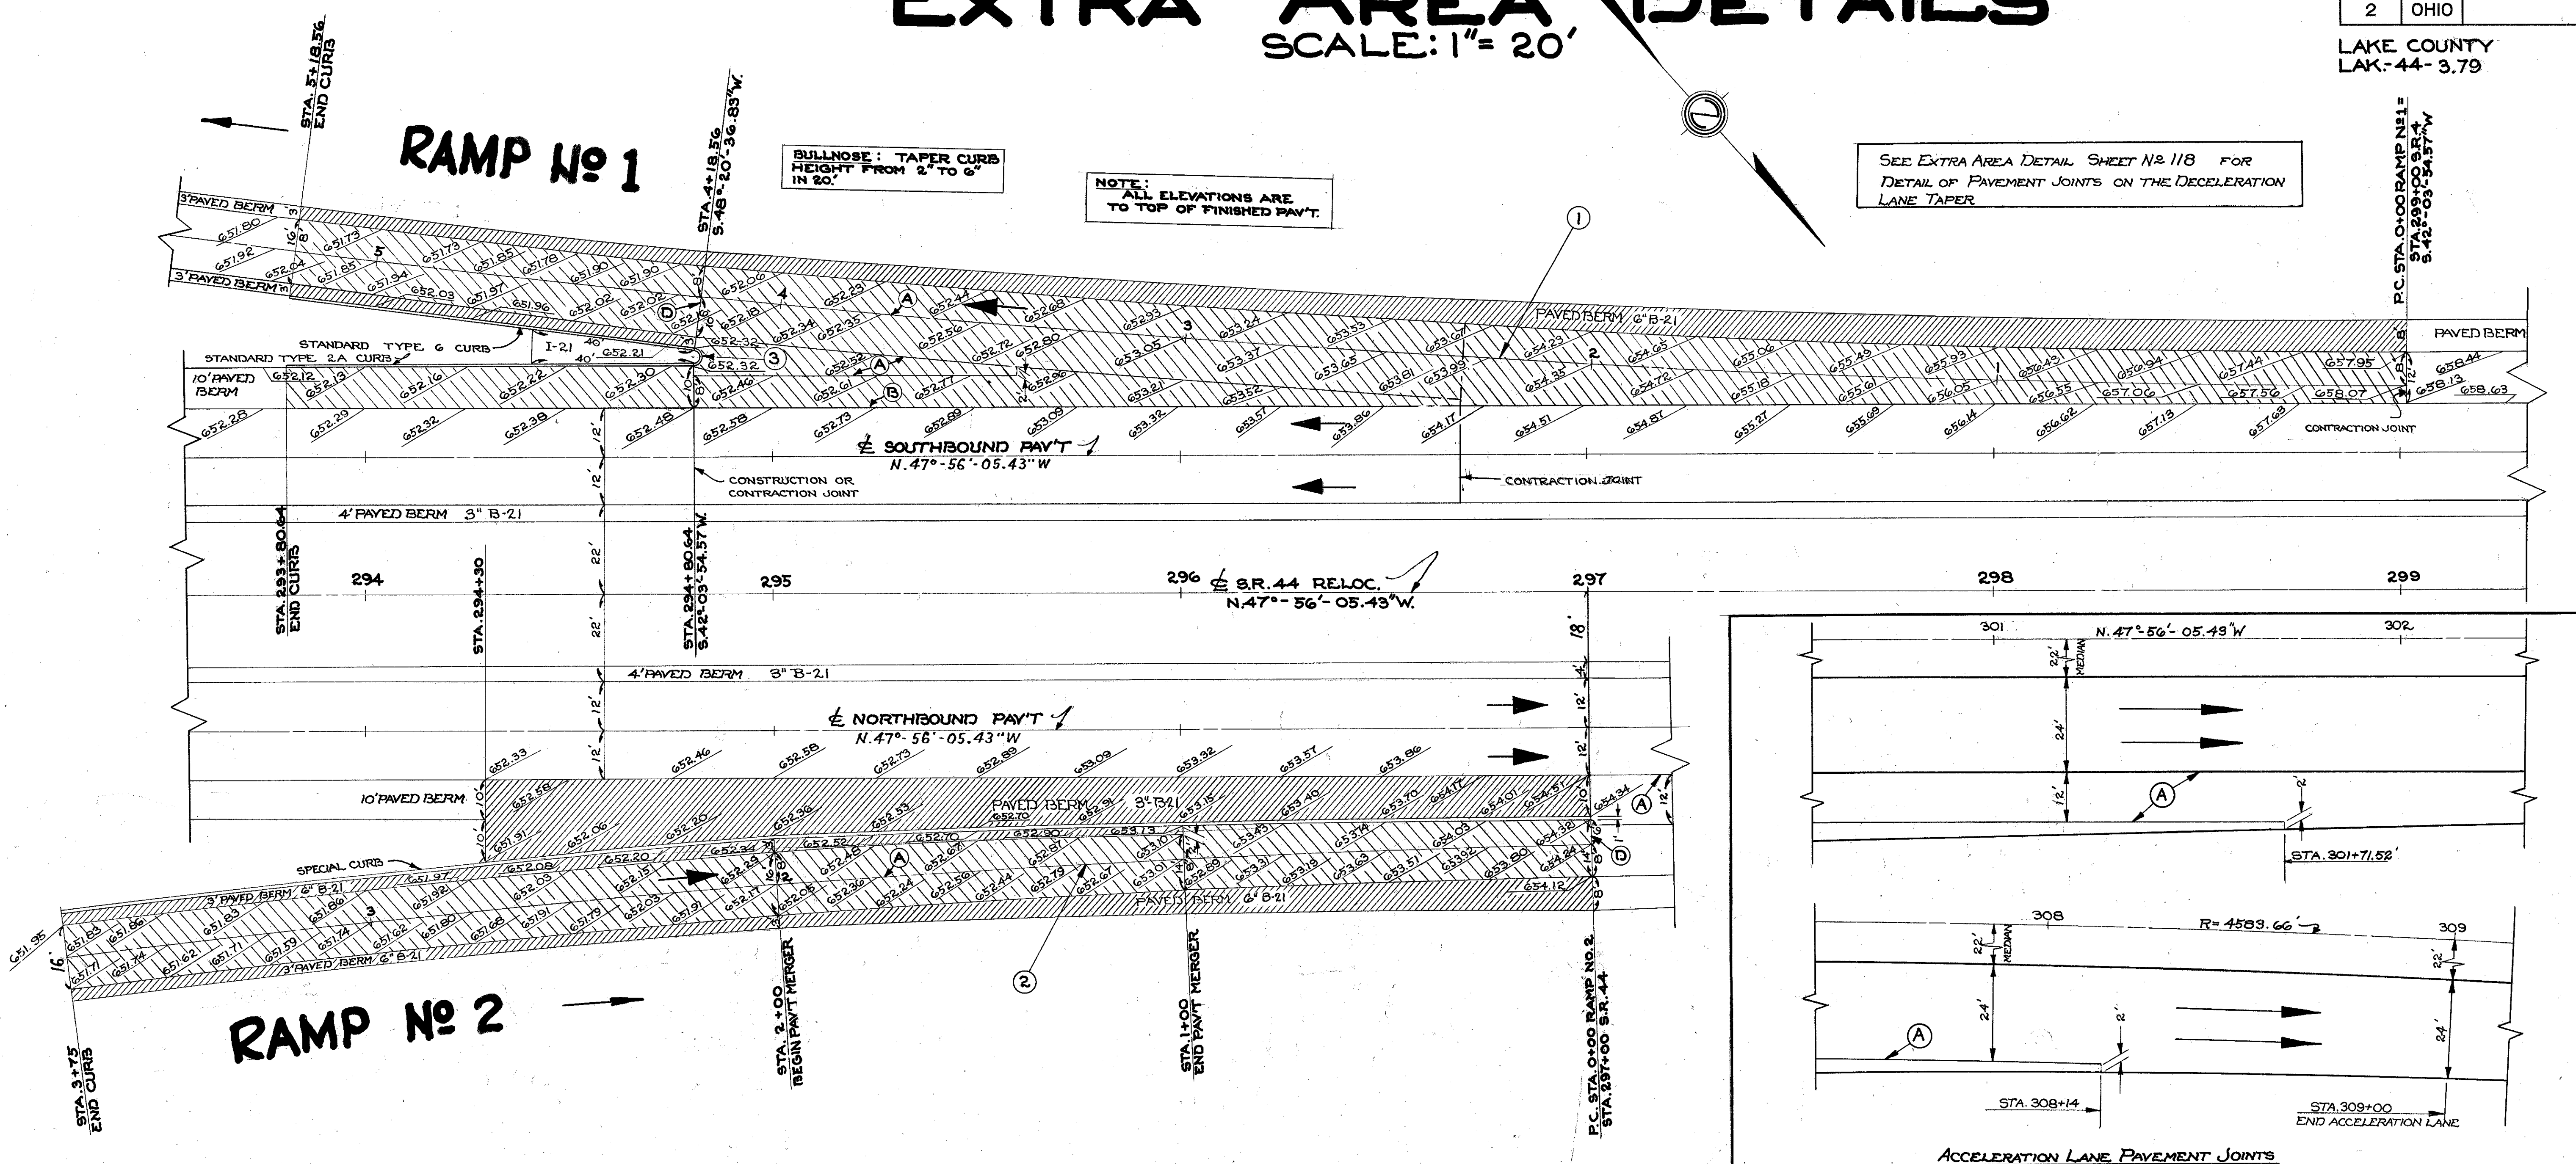

CURVE DATA

①	PI = STA. 2+83.85 Δ = 8°-30'-00" D _c = 1°-30' R = 3819.71' T = 283.85' L = 566.67' C = 566.15' E = 10.53'	③	Δ = 73°-43'-18" R = 2' L = 606'
②	PI = STA. 2+22.35 Δ = 6°-39'-48" D _c = 1°-30' R = 3819.71' T = 222.35' L = 444.22' C = 443.97' E = 6.47'		

LEGEND

(A)	STANDARD LONGITUDINAL JOINT
(B)	STANDARD KEY JOINT WITHOUT TIE BARS
(C)	EXPANSION JOINT WITHOUT DOWELS
(D)	STANDARD EXPANSION JOINT
	NEW PAVEMENT
	PAVED BERM

EXTRA AREA QUANTITIES

LOCATION	FROM	TO	T-71		B-21	B-112	I-22	T-31		I-12		I-21
			SQ.YDS.	CU.YDS.	CU.YDS.	CU.YDS.	GALLONS	CU.YDS.	LIN.FT.	LIN.FT.	LIN.FT.	SQ.YDS.
RAMP No 1	0+00	5+18.56	1237	58	31	266	91	2.9	100	106		24.8
RAMP No 2	0+00	3+75	533	87	83	210	180	5.2			375	
TOTAL (U-388 (12) MUNICIPAL)			1770	145	114	476	271	8.1	100	106	375	24.8