


60 50 40 30 20 10 0 10 20 30 40 50

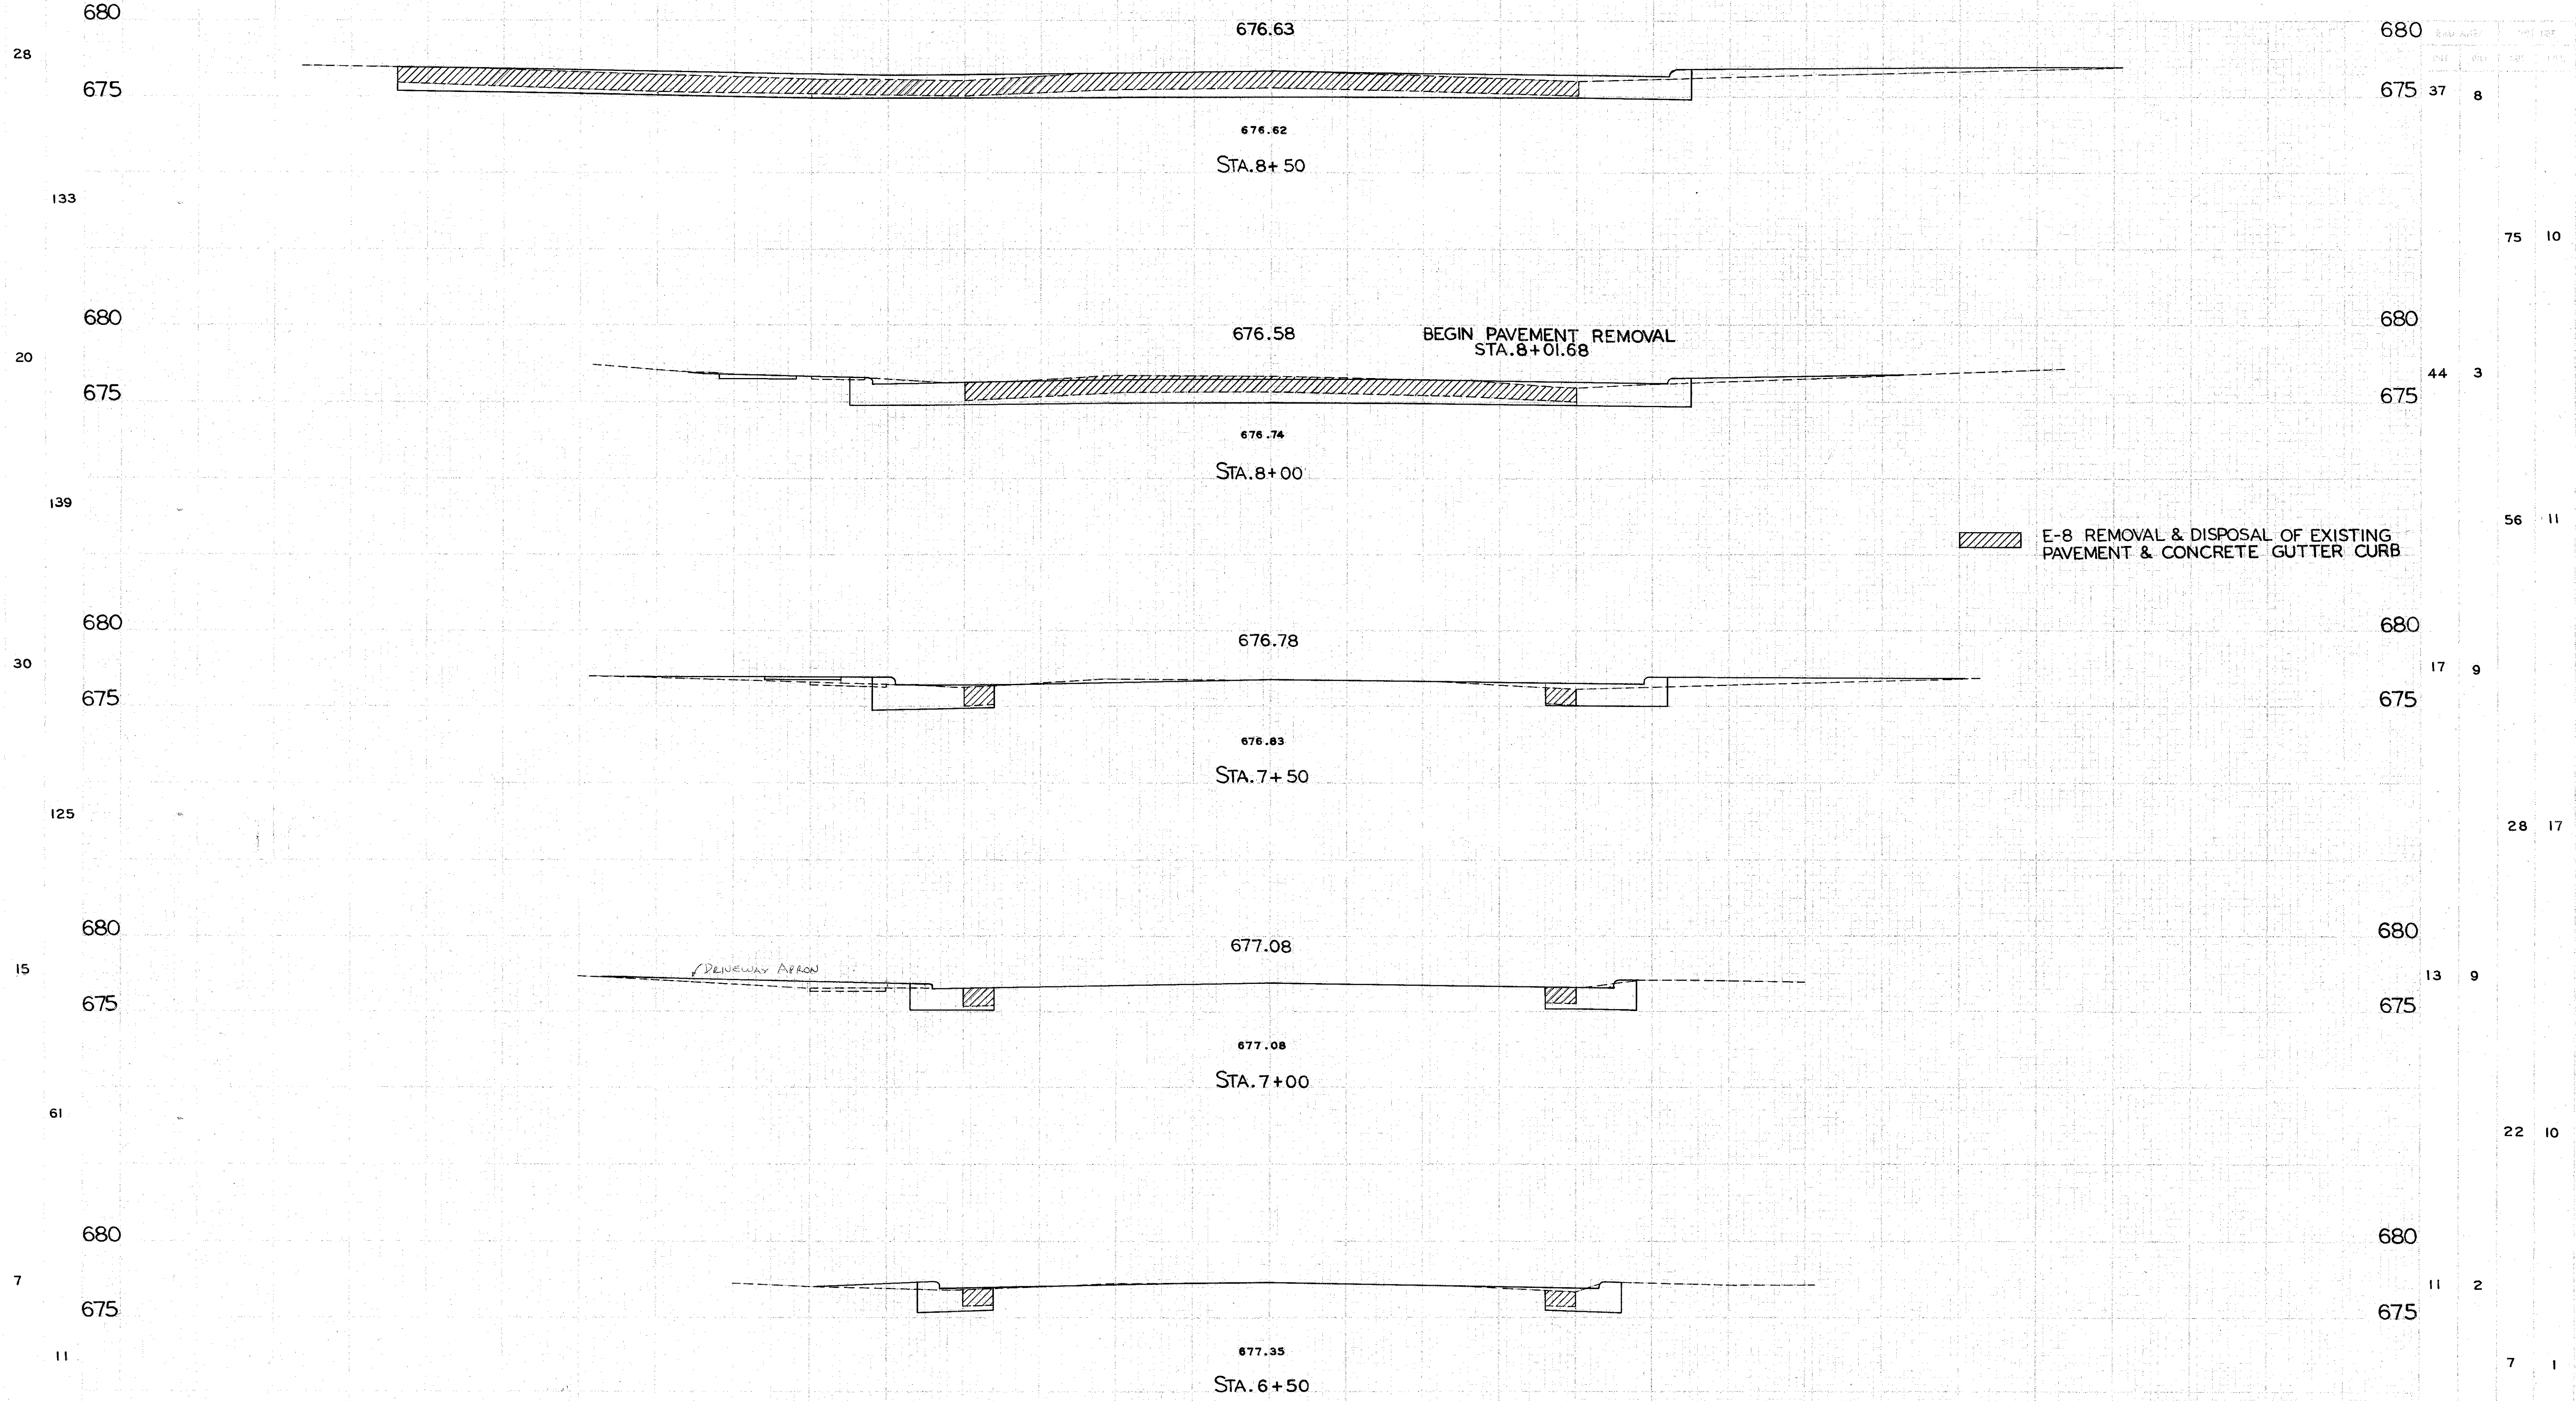

E-8 REMOVAL & DISPOSAL OF EXISTING PAVEMENT & CONCRETE GUTTER CURB

BEGIN PAVEMENT REMOVAL
STA. 8+01.68

RENEWAL APRON

BEGIN SEEDING
STA. 6+21.68

BEGIN EARTHWORK STA. 6+21.68

CROSS SECTIONS U.S. 20- STA. 6+21.68 TO STA. 8+50

797

28

680

675

37

8

133

75

10

20

680

675

44

3

139

56

11

30

680

675

17

9

125

28

17

15

680

675

13

9

61

22

10

7

680

675

11

2

11

7

1

0

3

0

60 50 40 30 20 10 0 10 20 30 40 50 60