


FED. RD. DIVISION	STATE	PROJECT
2	OHIO	

194
204

LAKE COUNTY
LAK - 44-3.79

R/W 1

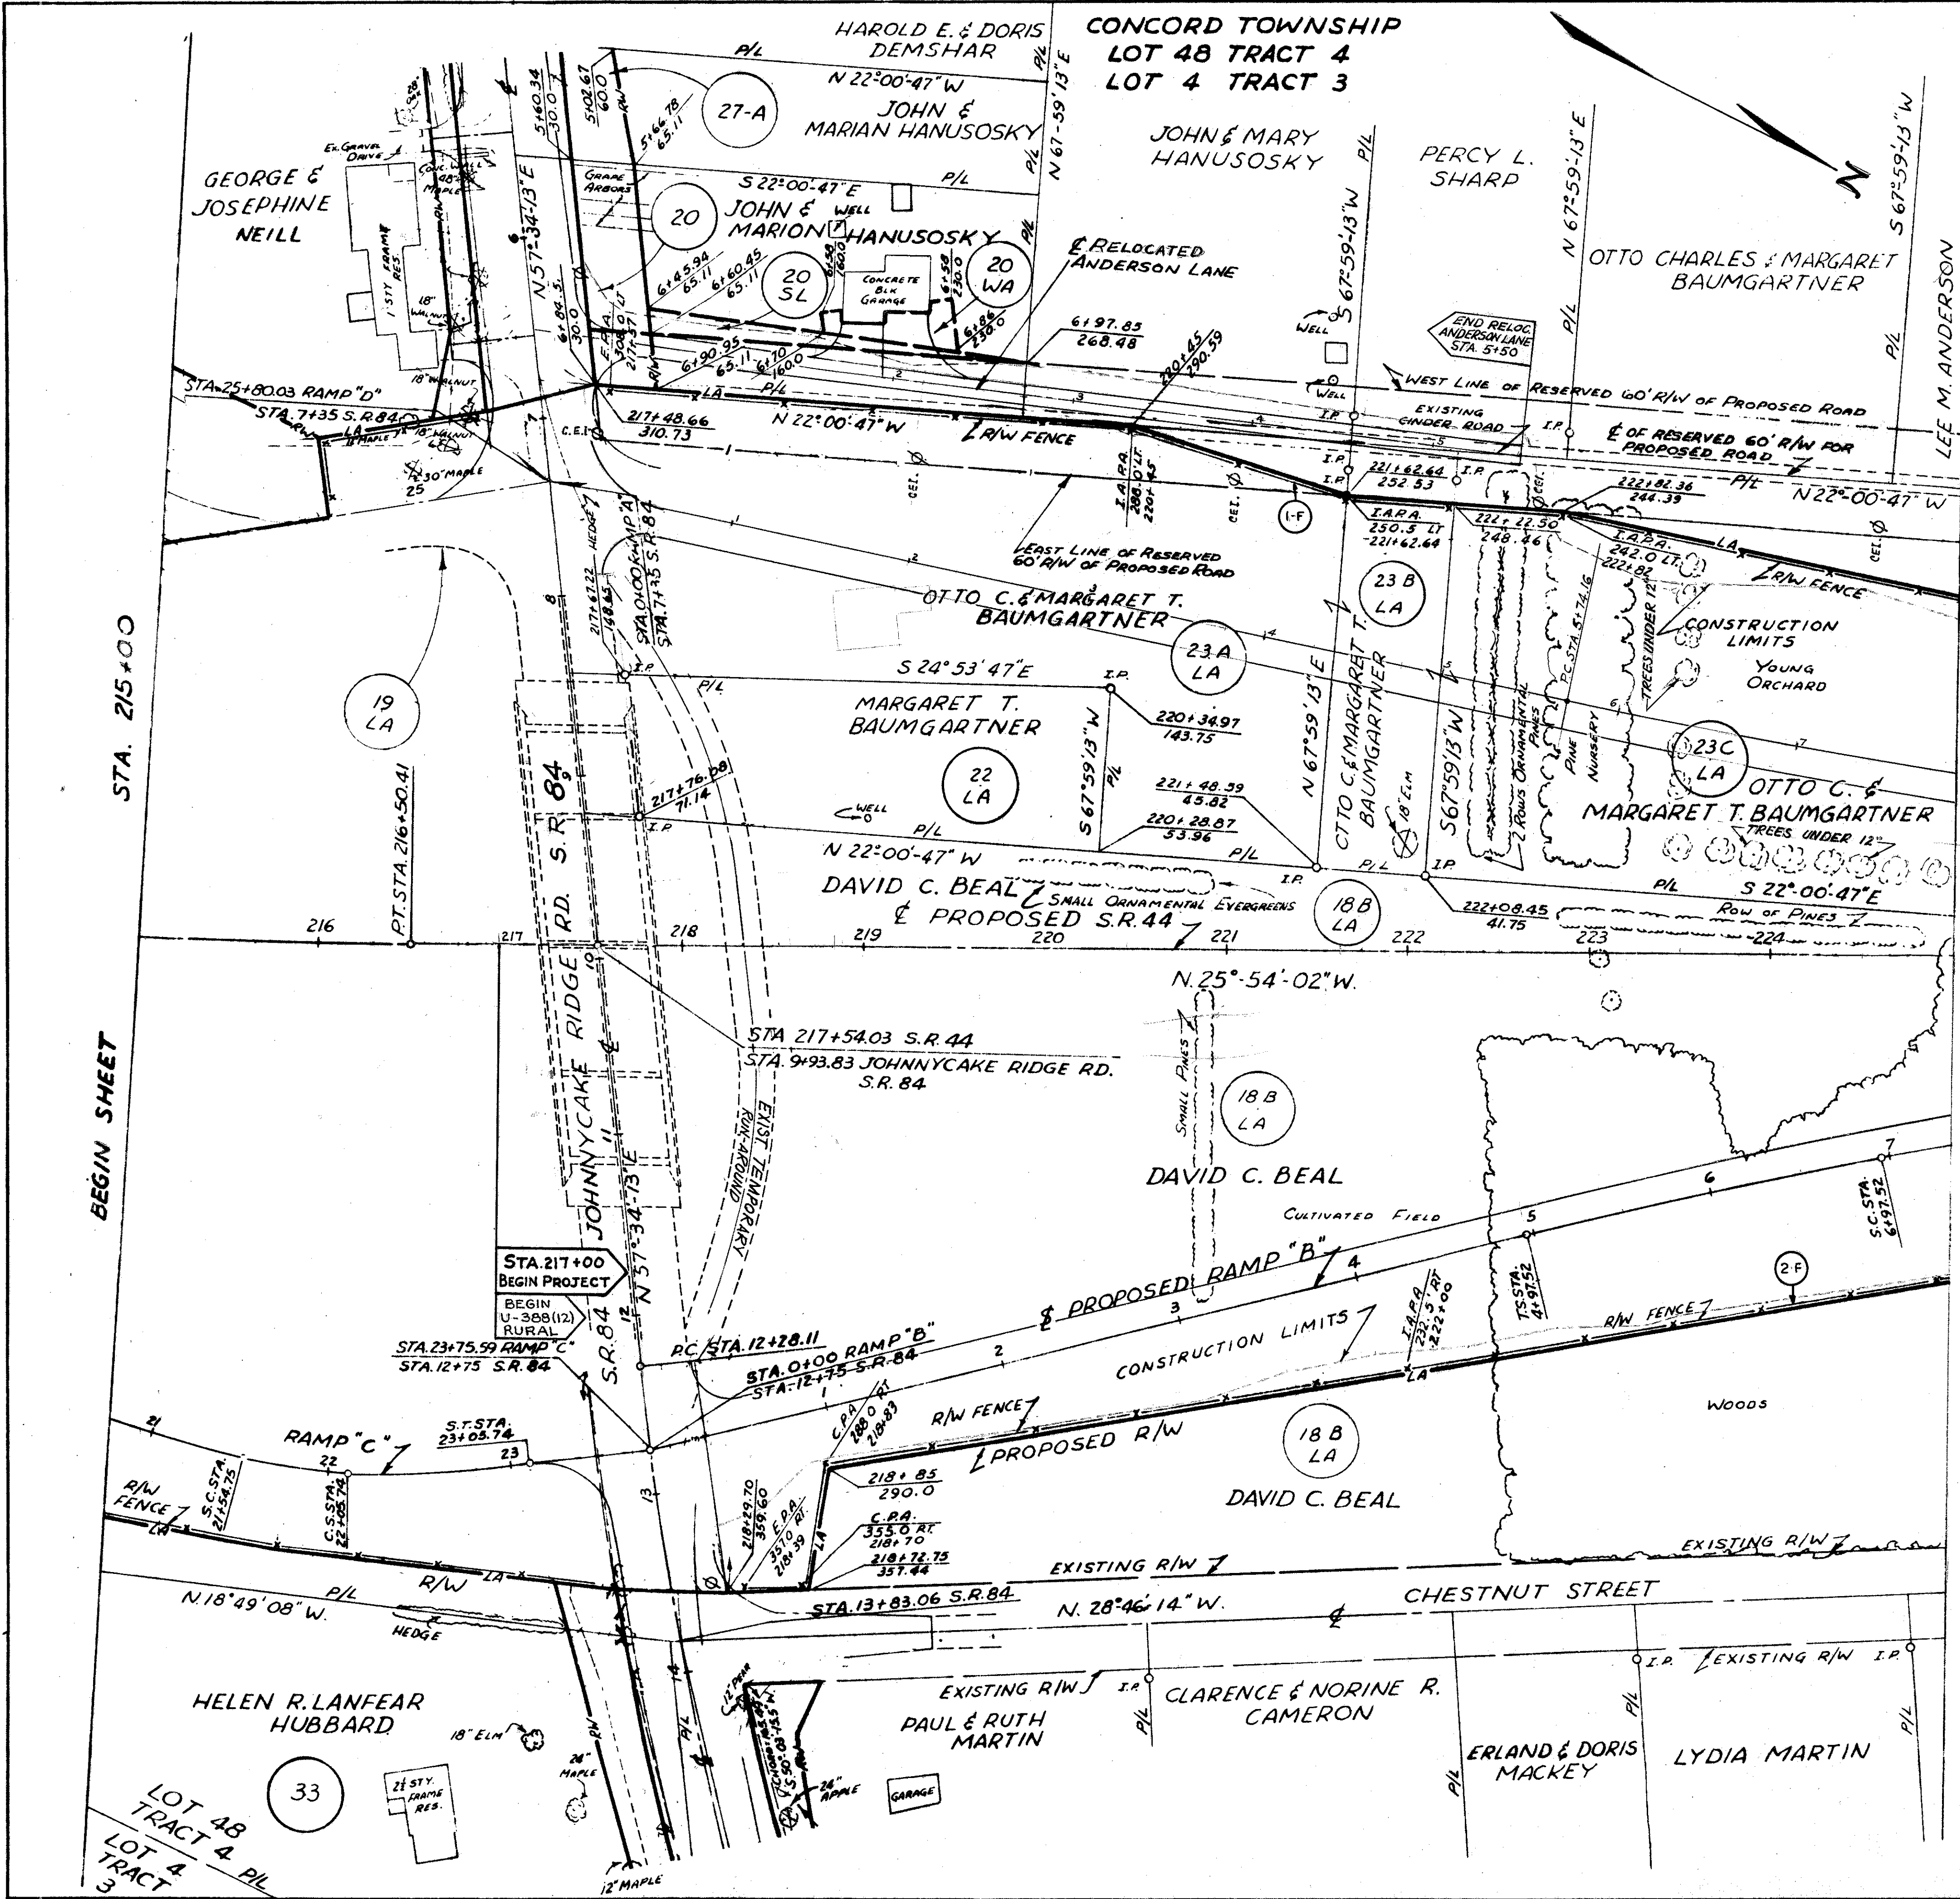

NOTE:
RIGHT-OF-WAY ACQUIRED
TO STA. 235+00 ON PROJECT
LAK 44-1.70

UTILITIES INVOLVED
THE CLEVELAND ELECTRIC ILLUMINATING CO.
OHIO BELL TELEPHONE CO.
EAST OHIO GAS CO.
AMERICAN TELEPHONE & TELEGRAPH CO.
CITY OF PAINESVILLE (WATER & POWER)

COMPLETED		2-20-'62.
DATE	REVISIONS	

TRYGVE HOFF & ASSOCIATES
ENGINEERS
9.9 EAST 107TH STREET CLEVELAND, OHIO

R/W PLAN

STA. 215+00 TO STA. 225+00

DESIGNED	DRAWN	TRACED	CHECKED	REVIEWED	DATE	REVISED
A.S.	A.S.				10/11/58	

FENCE			
REF. NO.	STATION		SS-18 FENCE TYPE "C"
	FROM	TO	
1-F	217 + 57	225 + 00	LT. 759
2-F	218 + 39	225 + 00	RT. 733
TOTAL (U-388(12) RURAL)			1492

BEGIN SHEET
STA. 215+00

END SHEET
STA. 225+00

LOT 48 TRACT 4 P.L.
LOT 4 TRACT 3