


REF. NO.	STATION	SIDE	FENCE	
			SS-18	TYPE "C"
1-F	235+00	LT.	1405	
2-F	235+00	RT.	1402	
3-F	249+00	LT.	1399	
4-F	249+00	RT.	1319	
TOTAL (U-388 (12) RURAL)			5465	

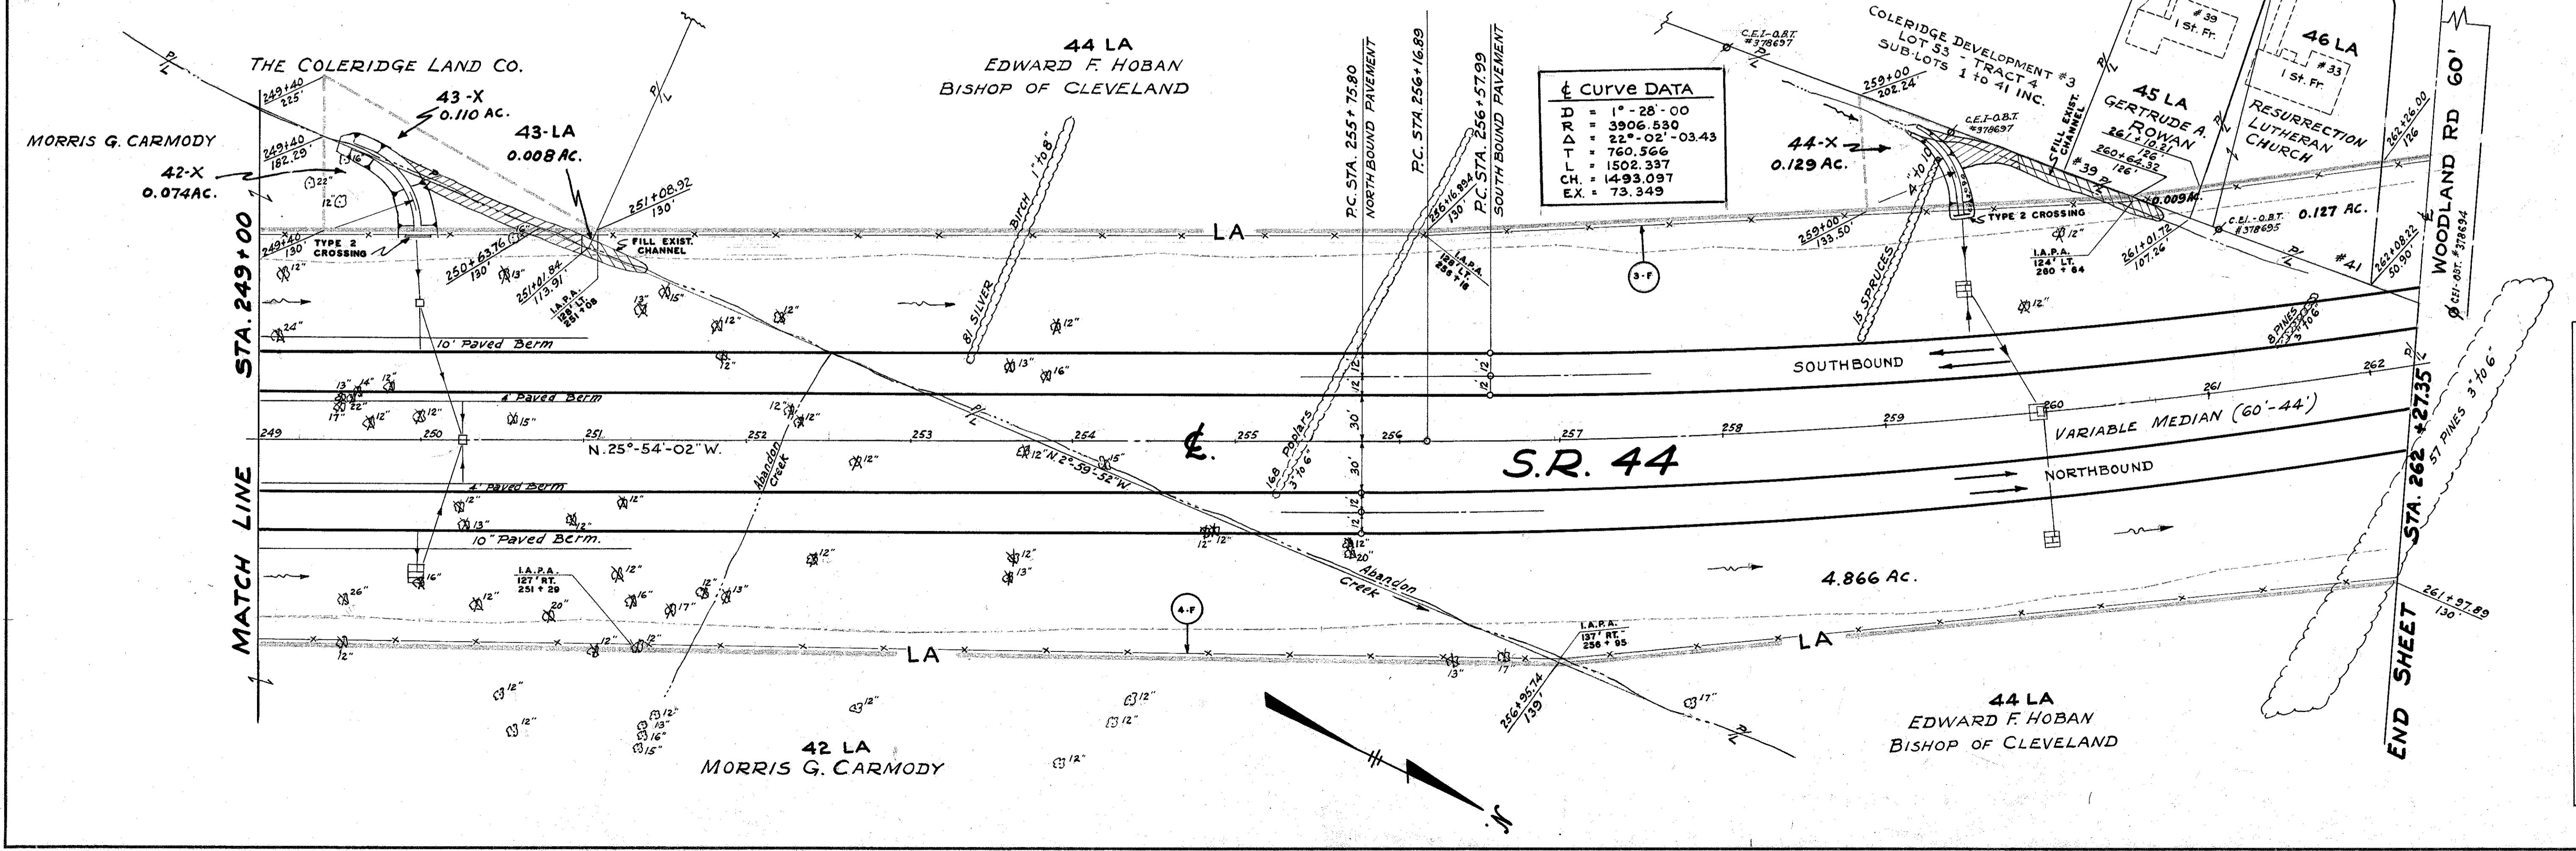

JD	= 1°-28'-00"
RD	= 3906.530
TD	= 22°-02'-03.43"
LT	= 760.566
CH	= 1502.397
EX	= 73.349

COMPLETED REVISIONS	
DATE	REVISIONS