


FHWA REGION	STATE	PROJECT
5	OHIO	

22
35

LAKE COUNTY
LAK-44-7.11

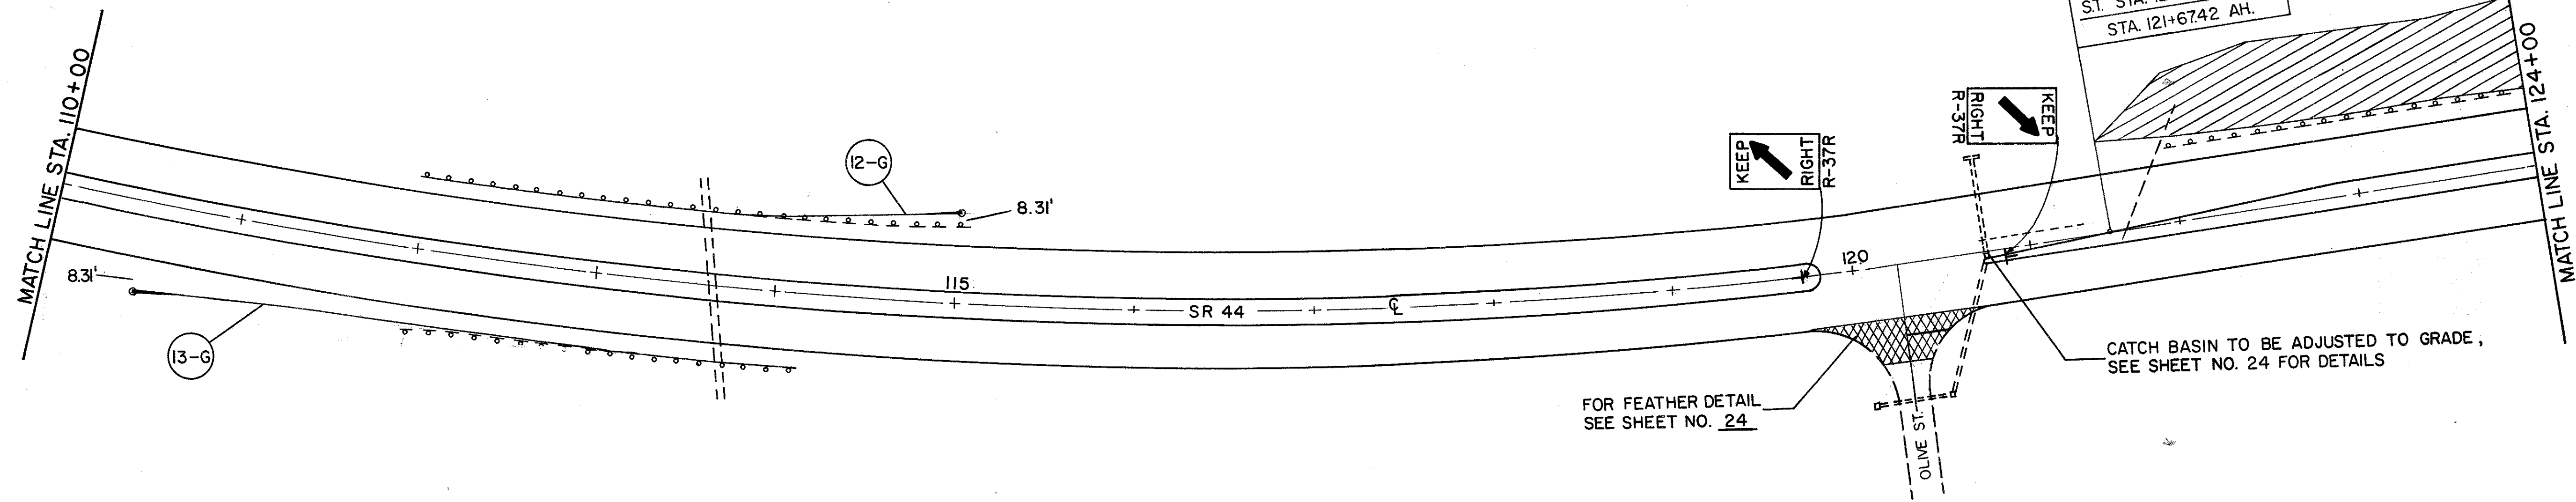

- AREA TO BE REGRADED

