


SEEDING	
END WIDTH	SQ. YDS.

53	292	52	145	0
----	-----	----	-----	---

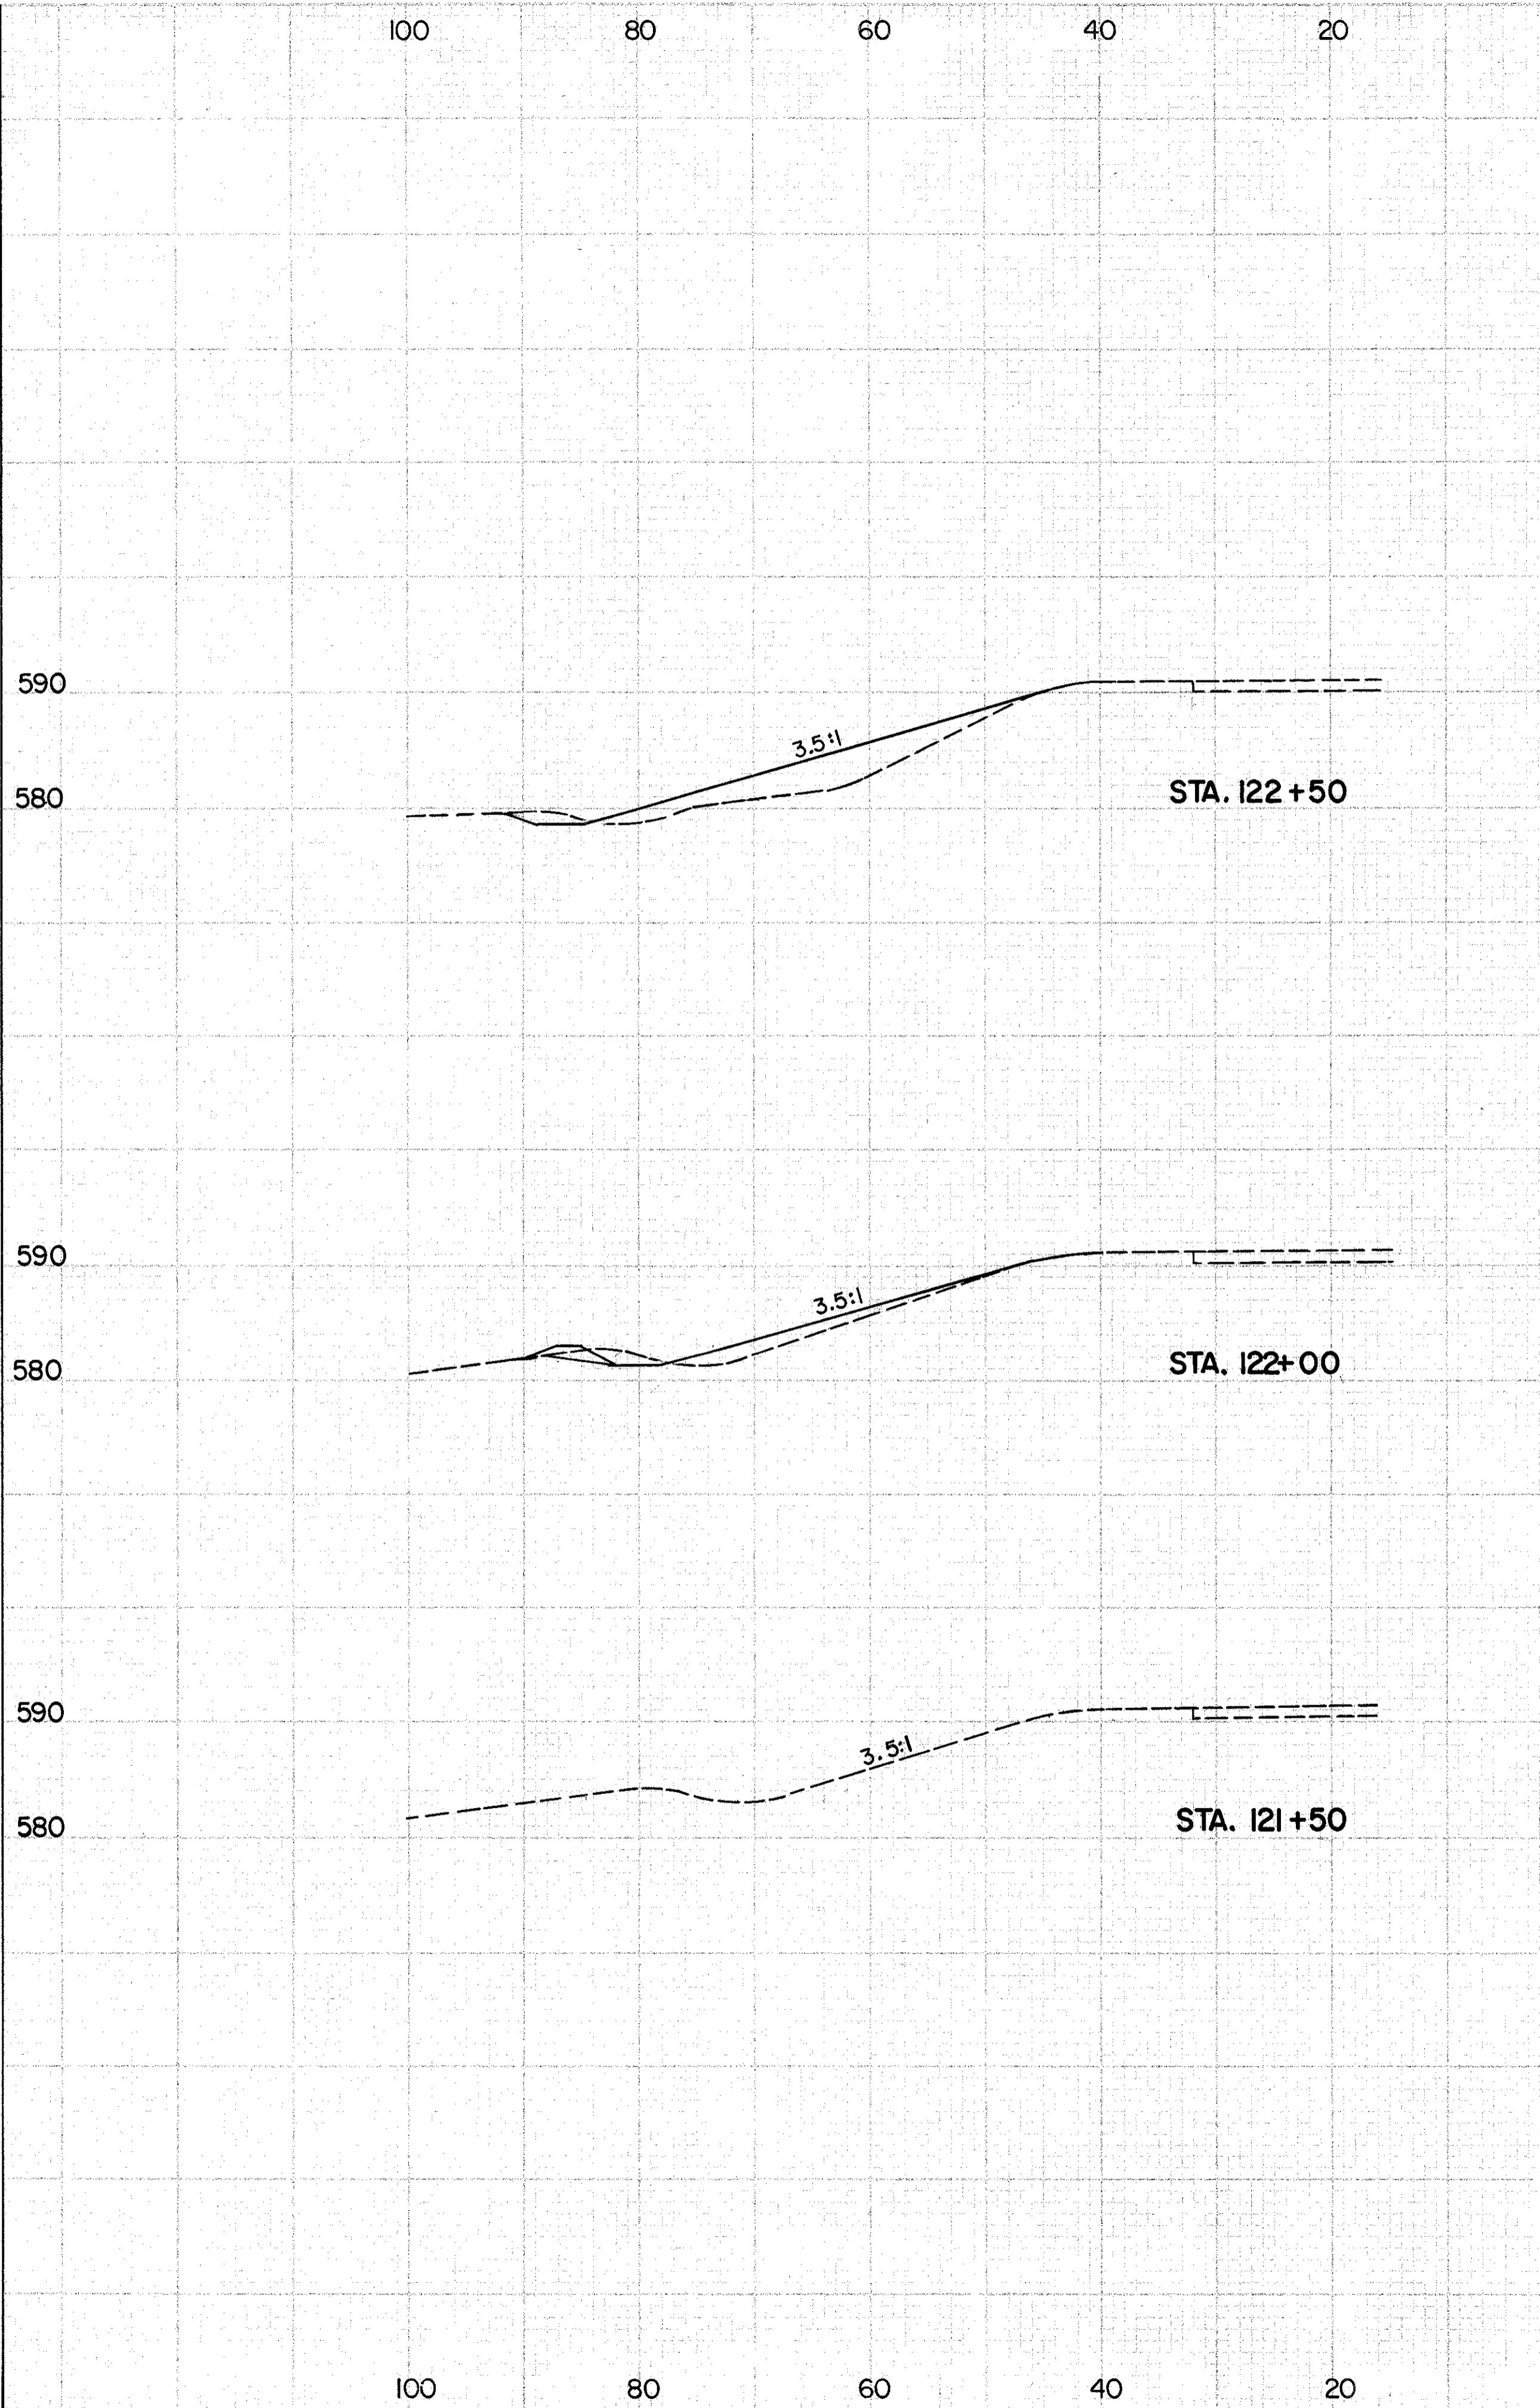


END AREA		VOLUME		SEEDING	
CUT	FILL	CUT	FILL	END WIDTH	SQ. YDS.
5	64	11	81	60	311
7	23	6	21	52	294
0	0			54	297

PROJECT NO.	STATE	DISTRICT
2	OHIO	

28
35

LAKE COUNTY
LAK - 44 - 7.11

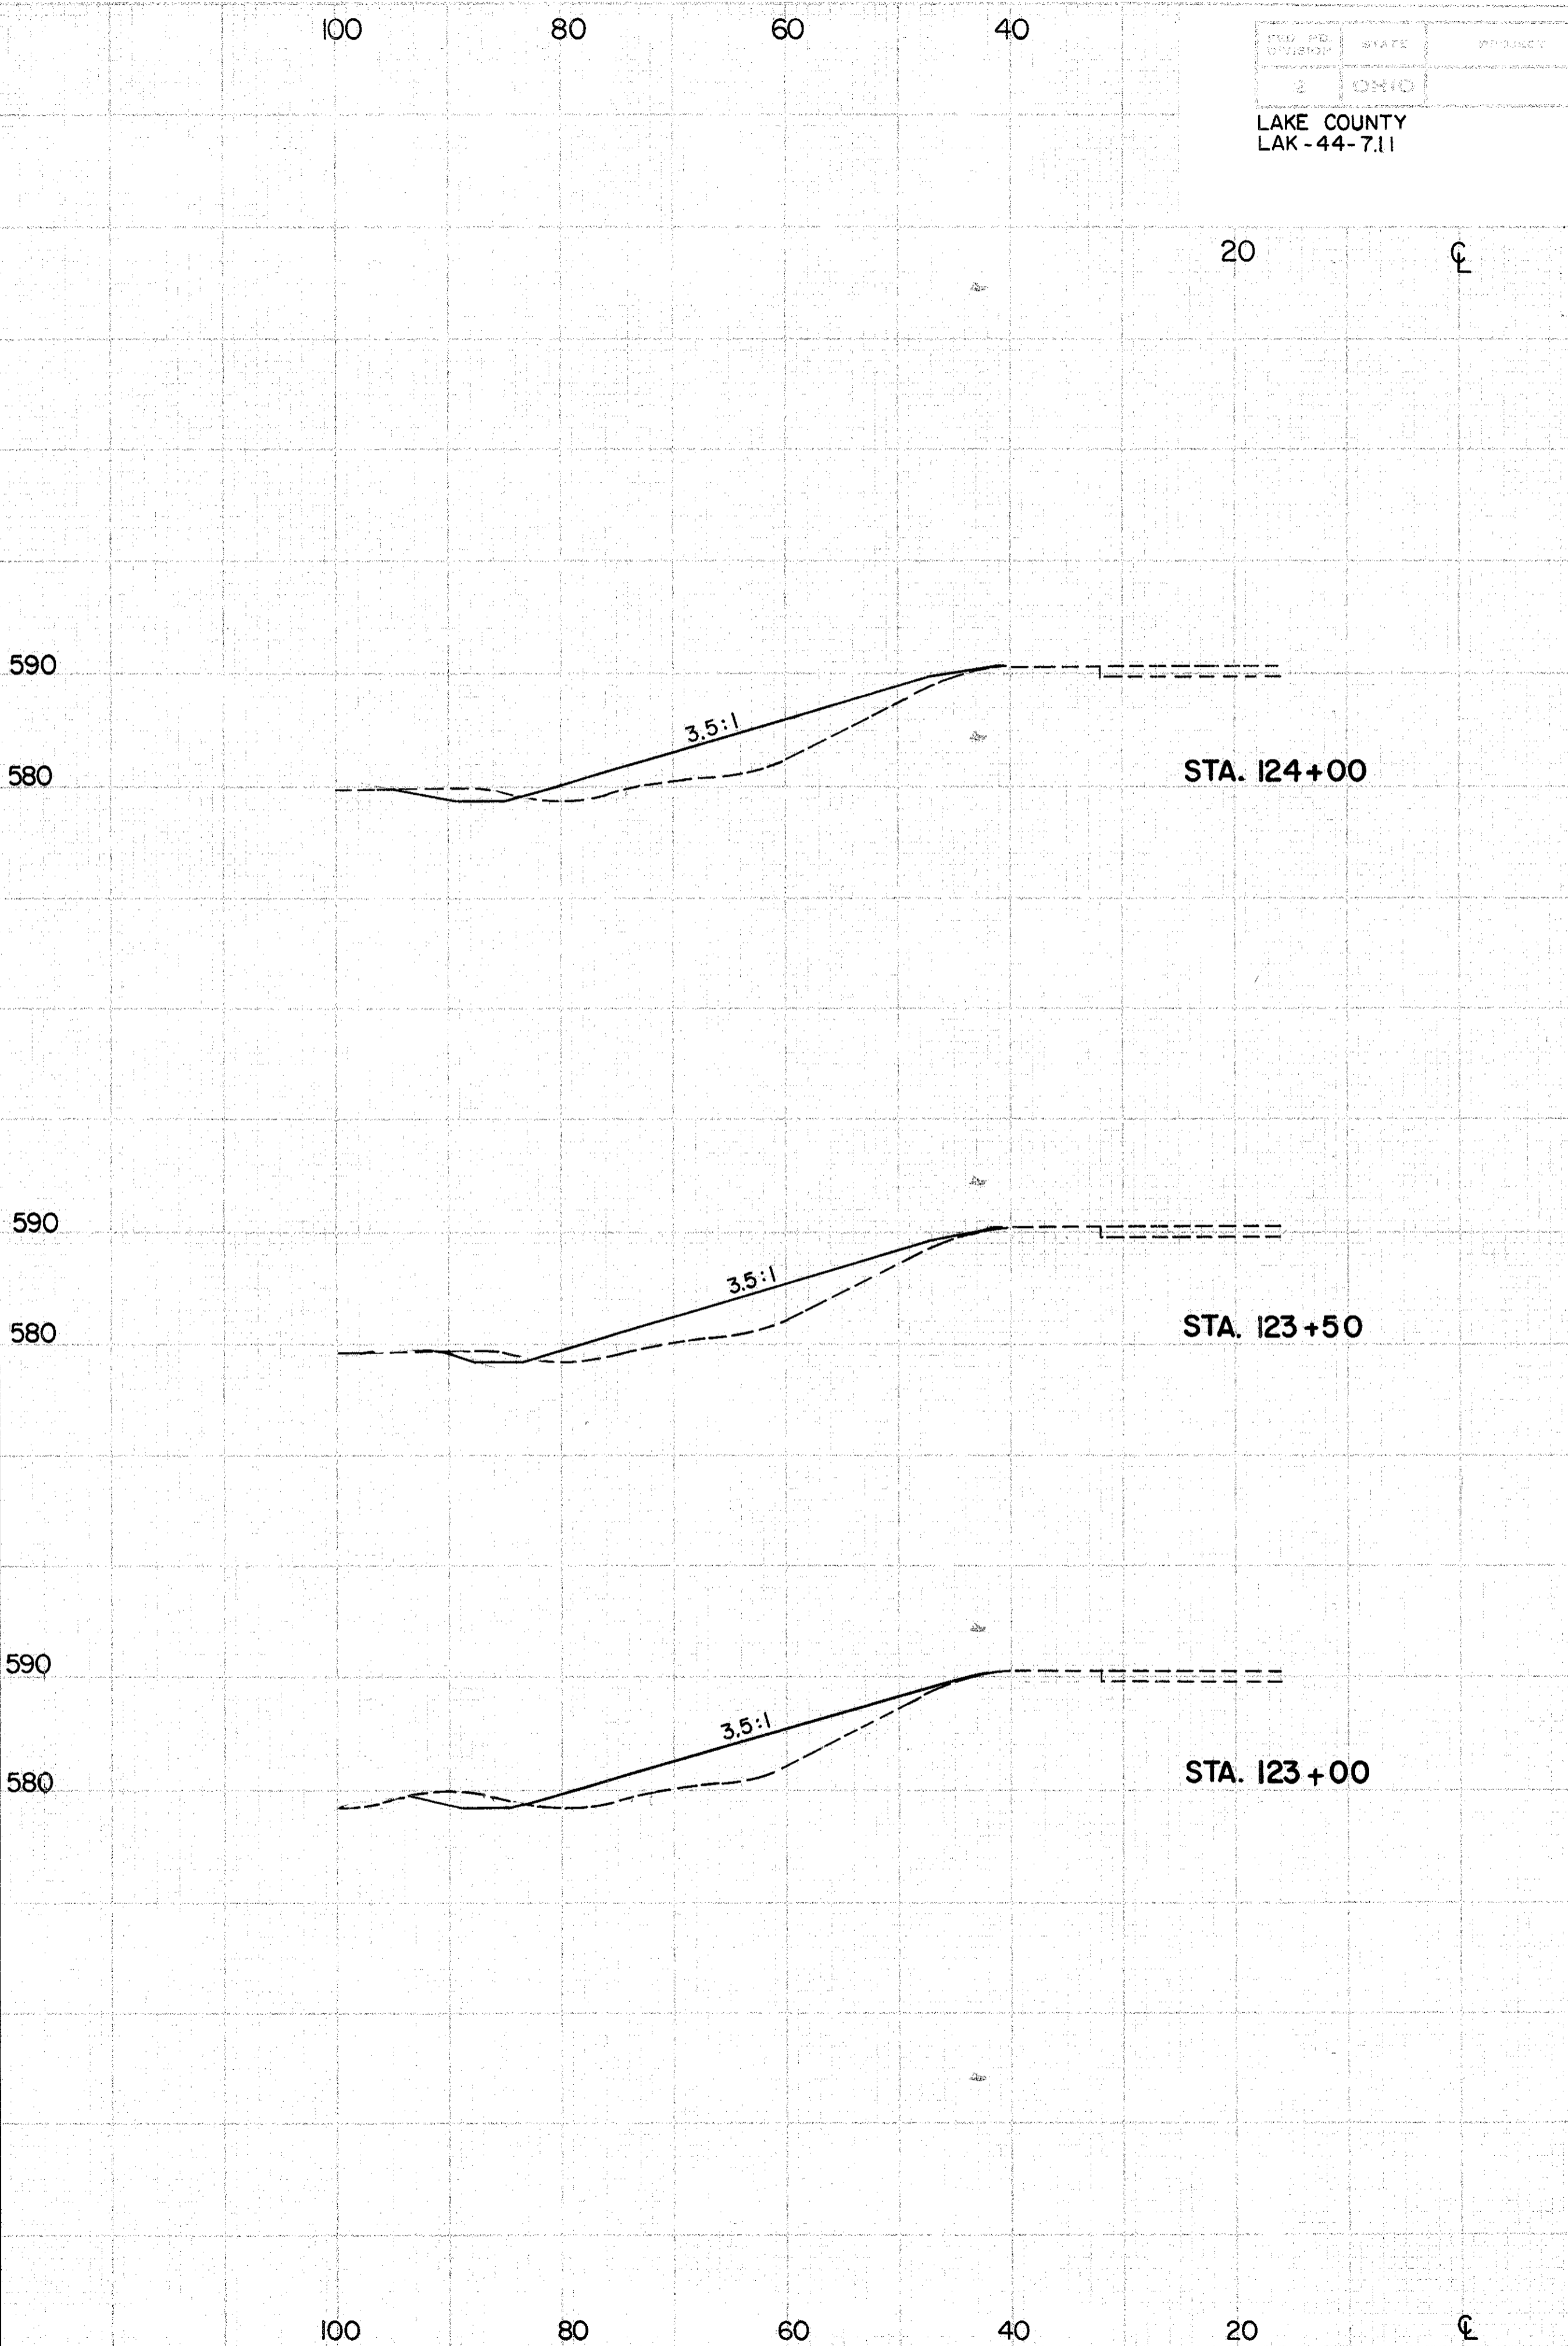

END AREA		VOLUME	
CUT	FILL	CUT	FILL
8	83	11	137
4	65	10	125
7	70	11	124

STA. 121+50 TO STA. 124+00