



LAKE COUNTY
LAK-44-7.11

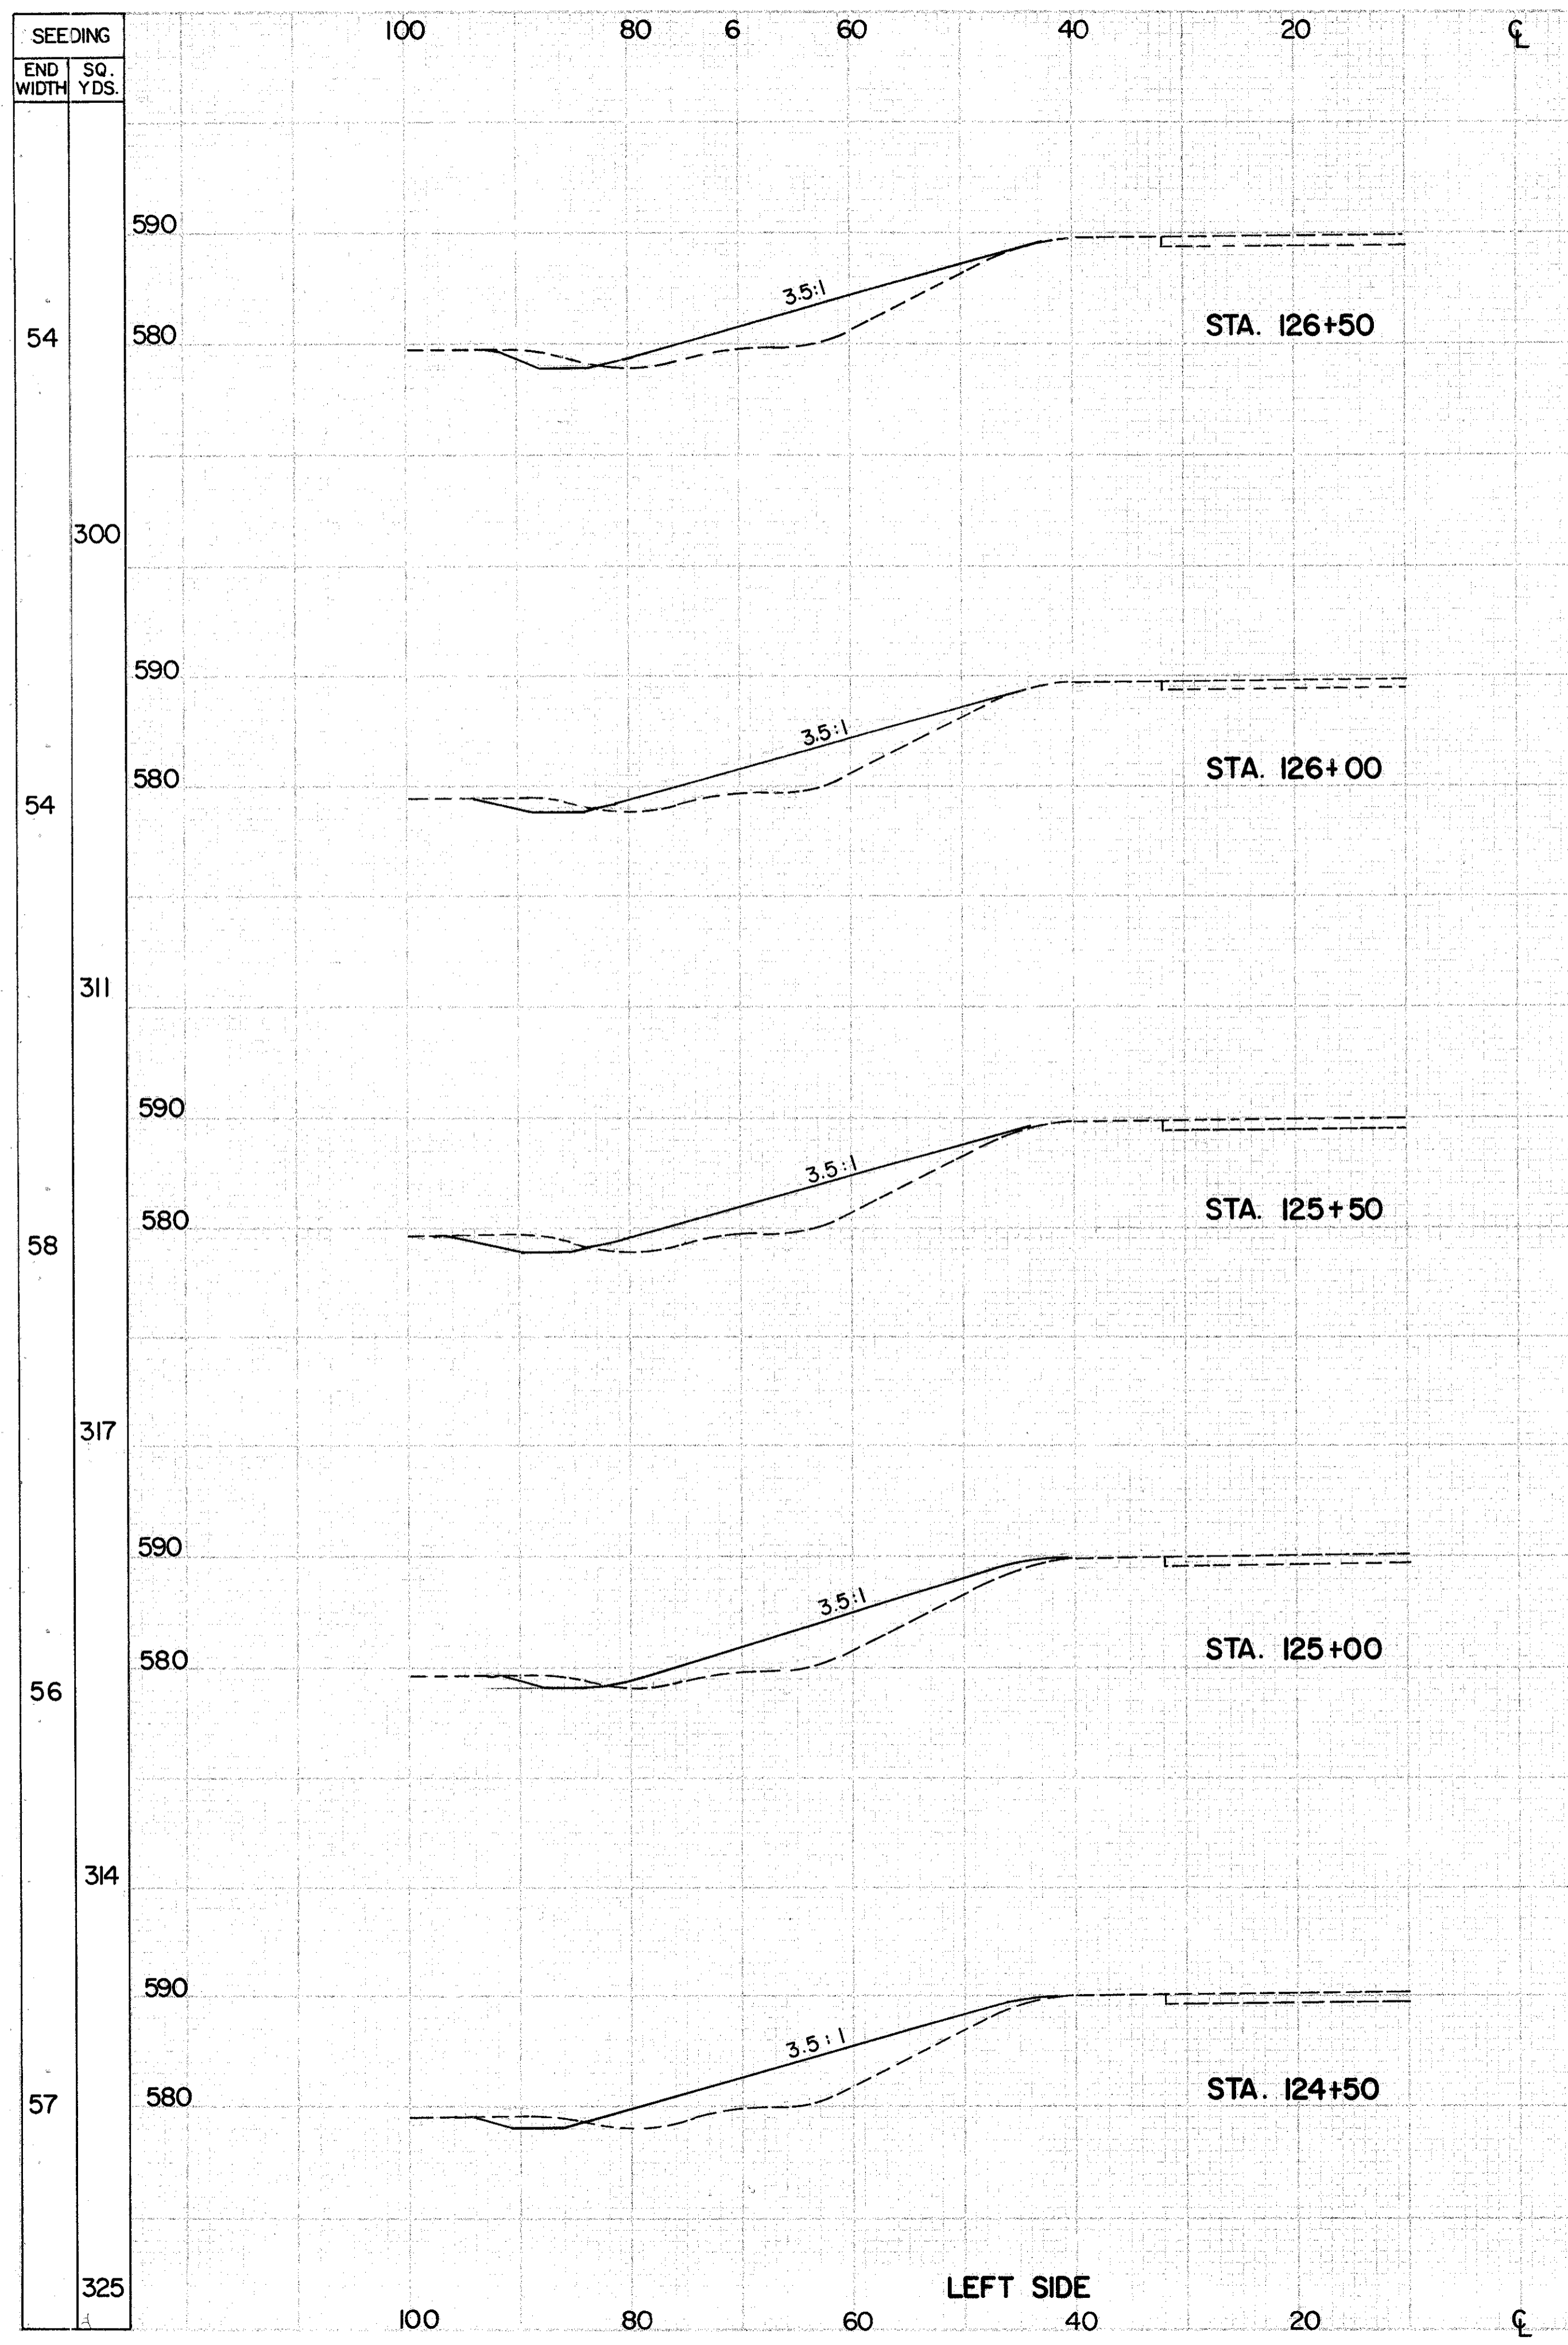

END AREA	VOLUME		SEEDING	
	CUT	FILL	END WIDTH	SQ. YDS.
6	57		52	
		15	108	300
10	60		56	
		19	130	314
11	80		57	
		19	142	314
9	73		56	
		15	149	156
7	88		0	
		14	158	

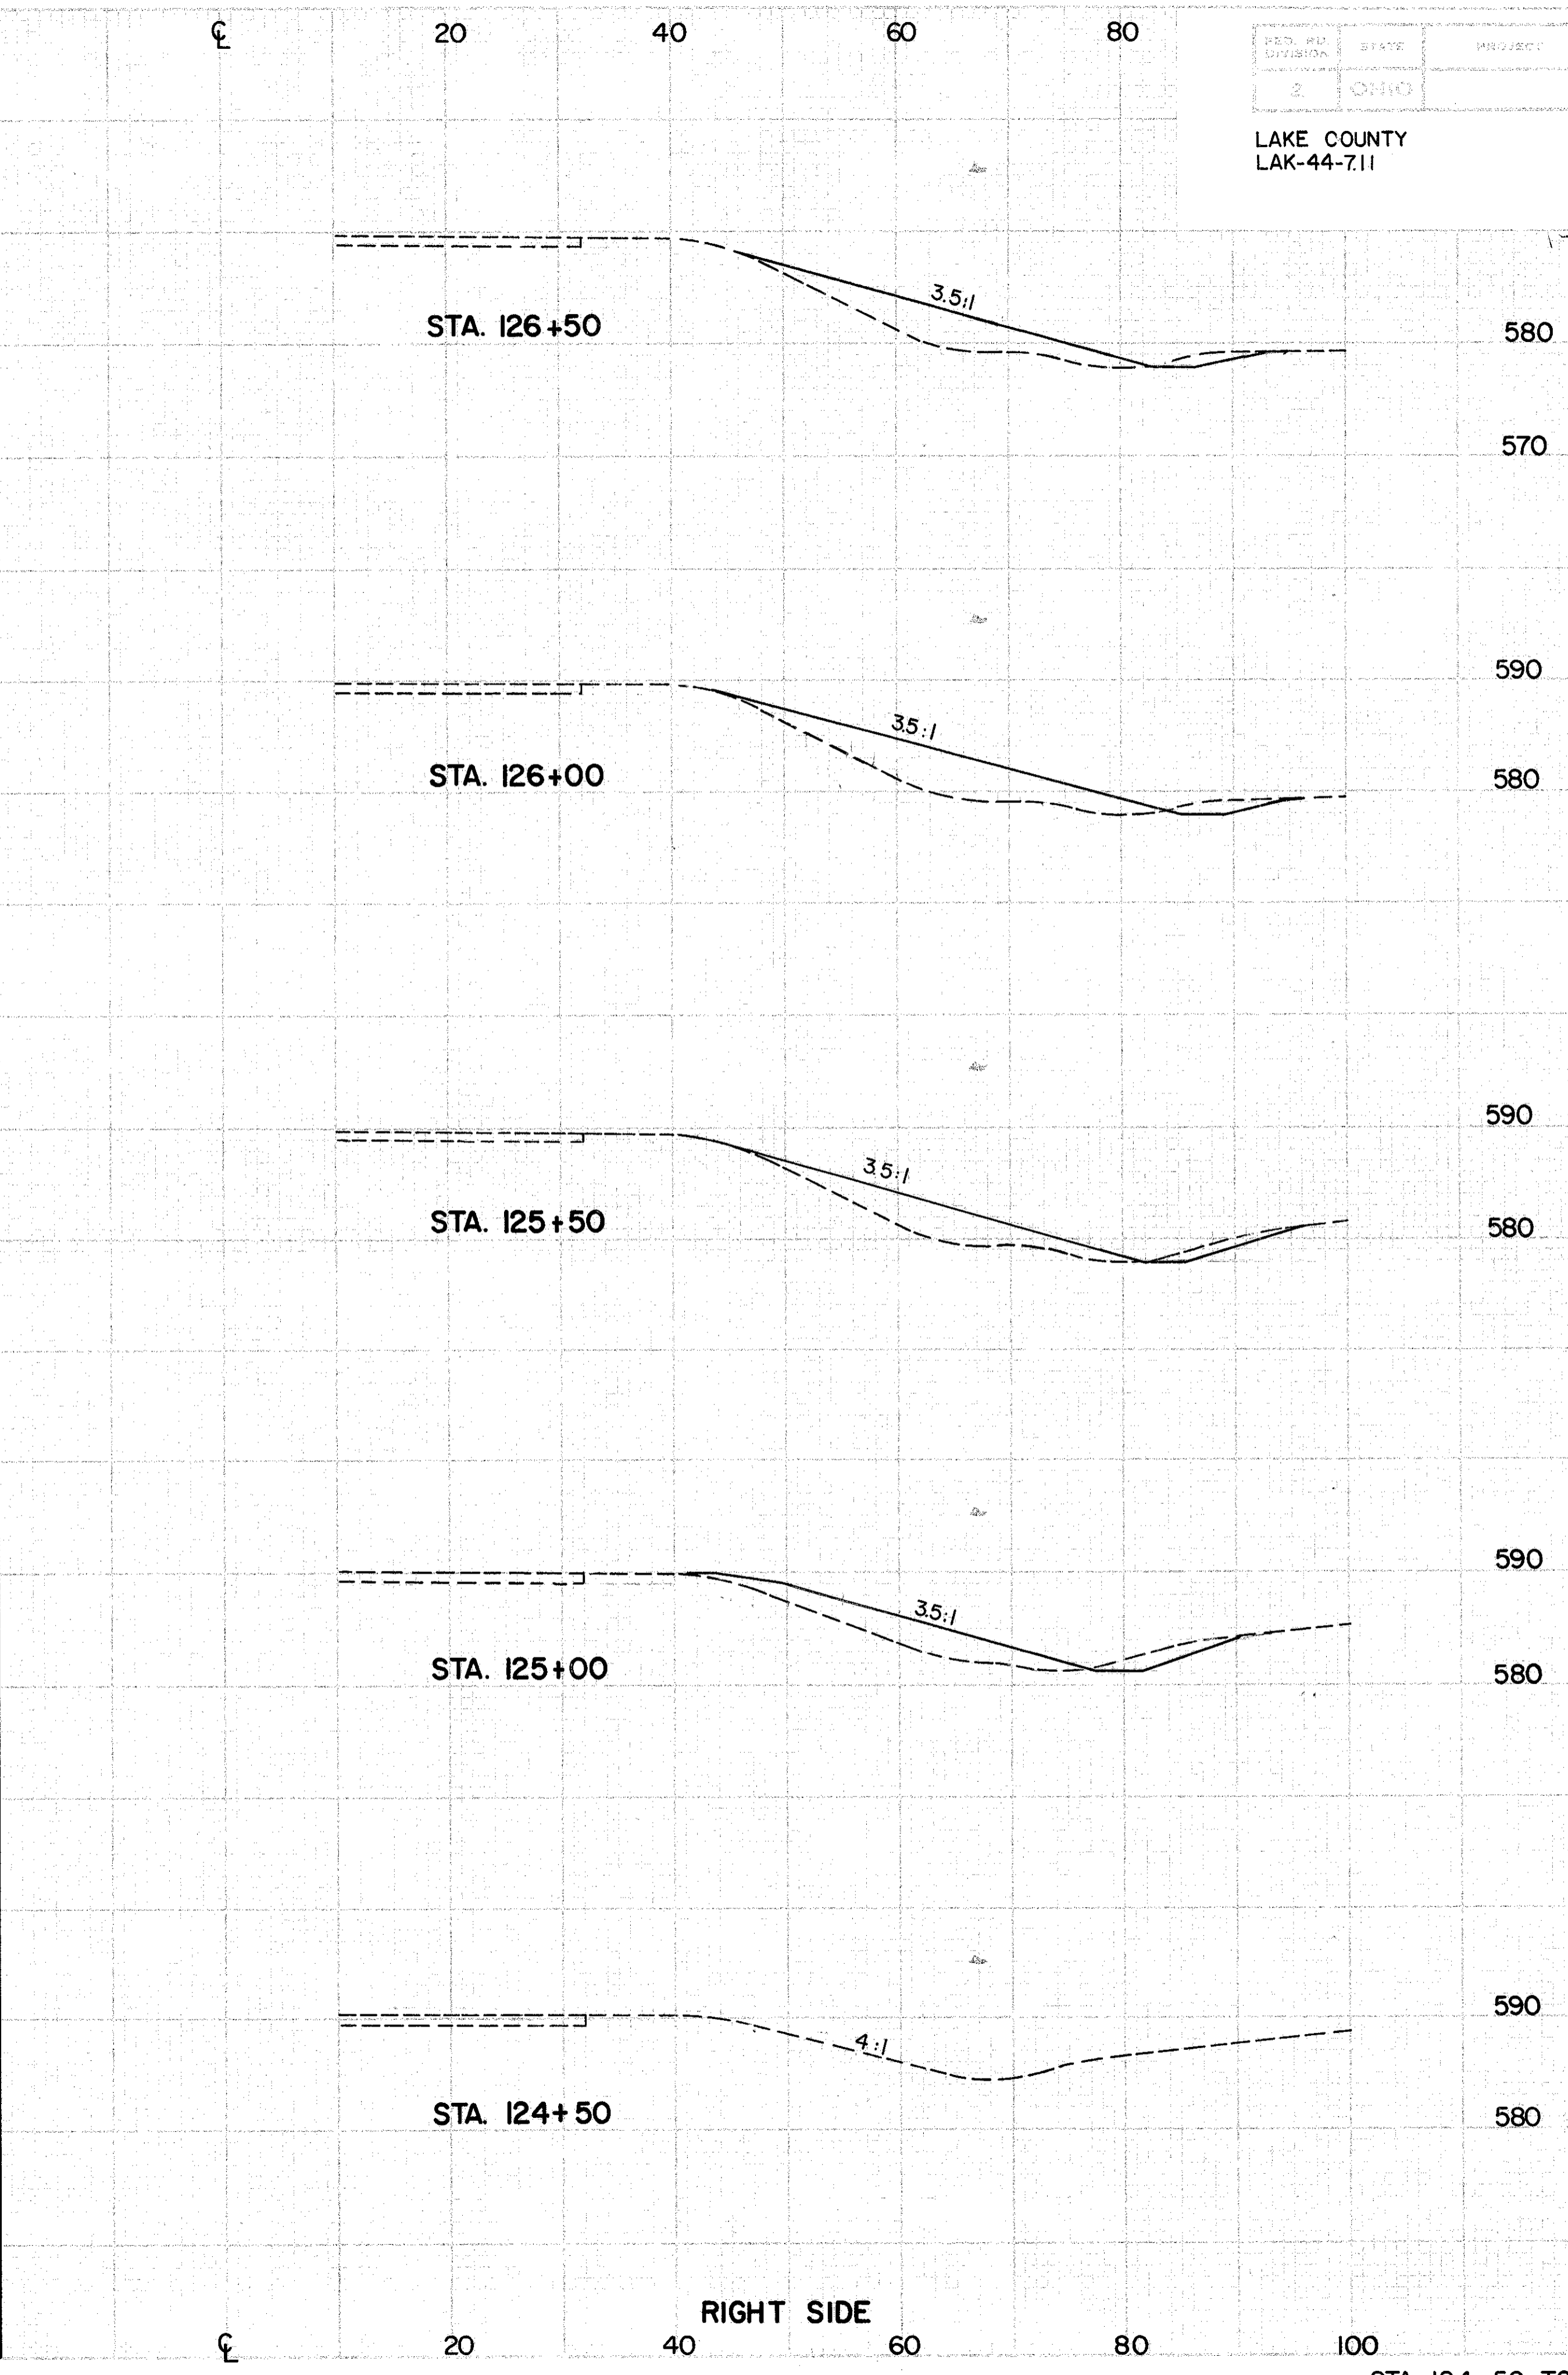

END WIDTH		VOLUME	
CUT	FILL	CUT	FILL
8	61		
			17
			132
10	82		
			19
			127
11	55		
11	50		
		10	46
0	0		