


END AREA		VOLUME		SEEDING	
CUT	FILL	CUT	FILL	END WIDTH	SQ. YDS.
7	68			54	
		13	137	300	
7	80			54	
		16	141	303	
10	72			55	
		16	131	294	
7	70			51	
		14	130	286	
8	70			52	
		13	121	289	

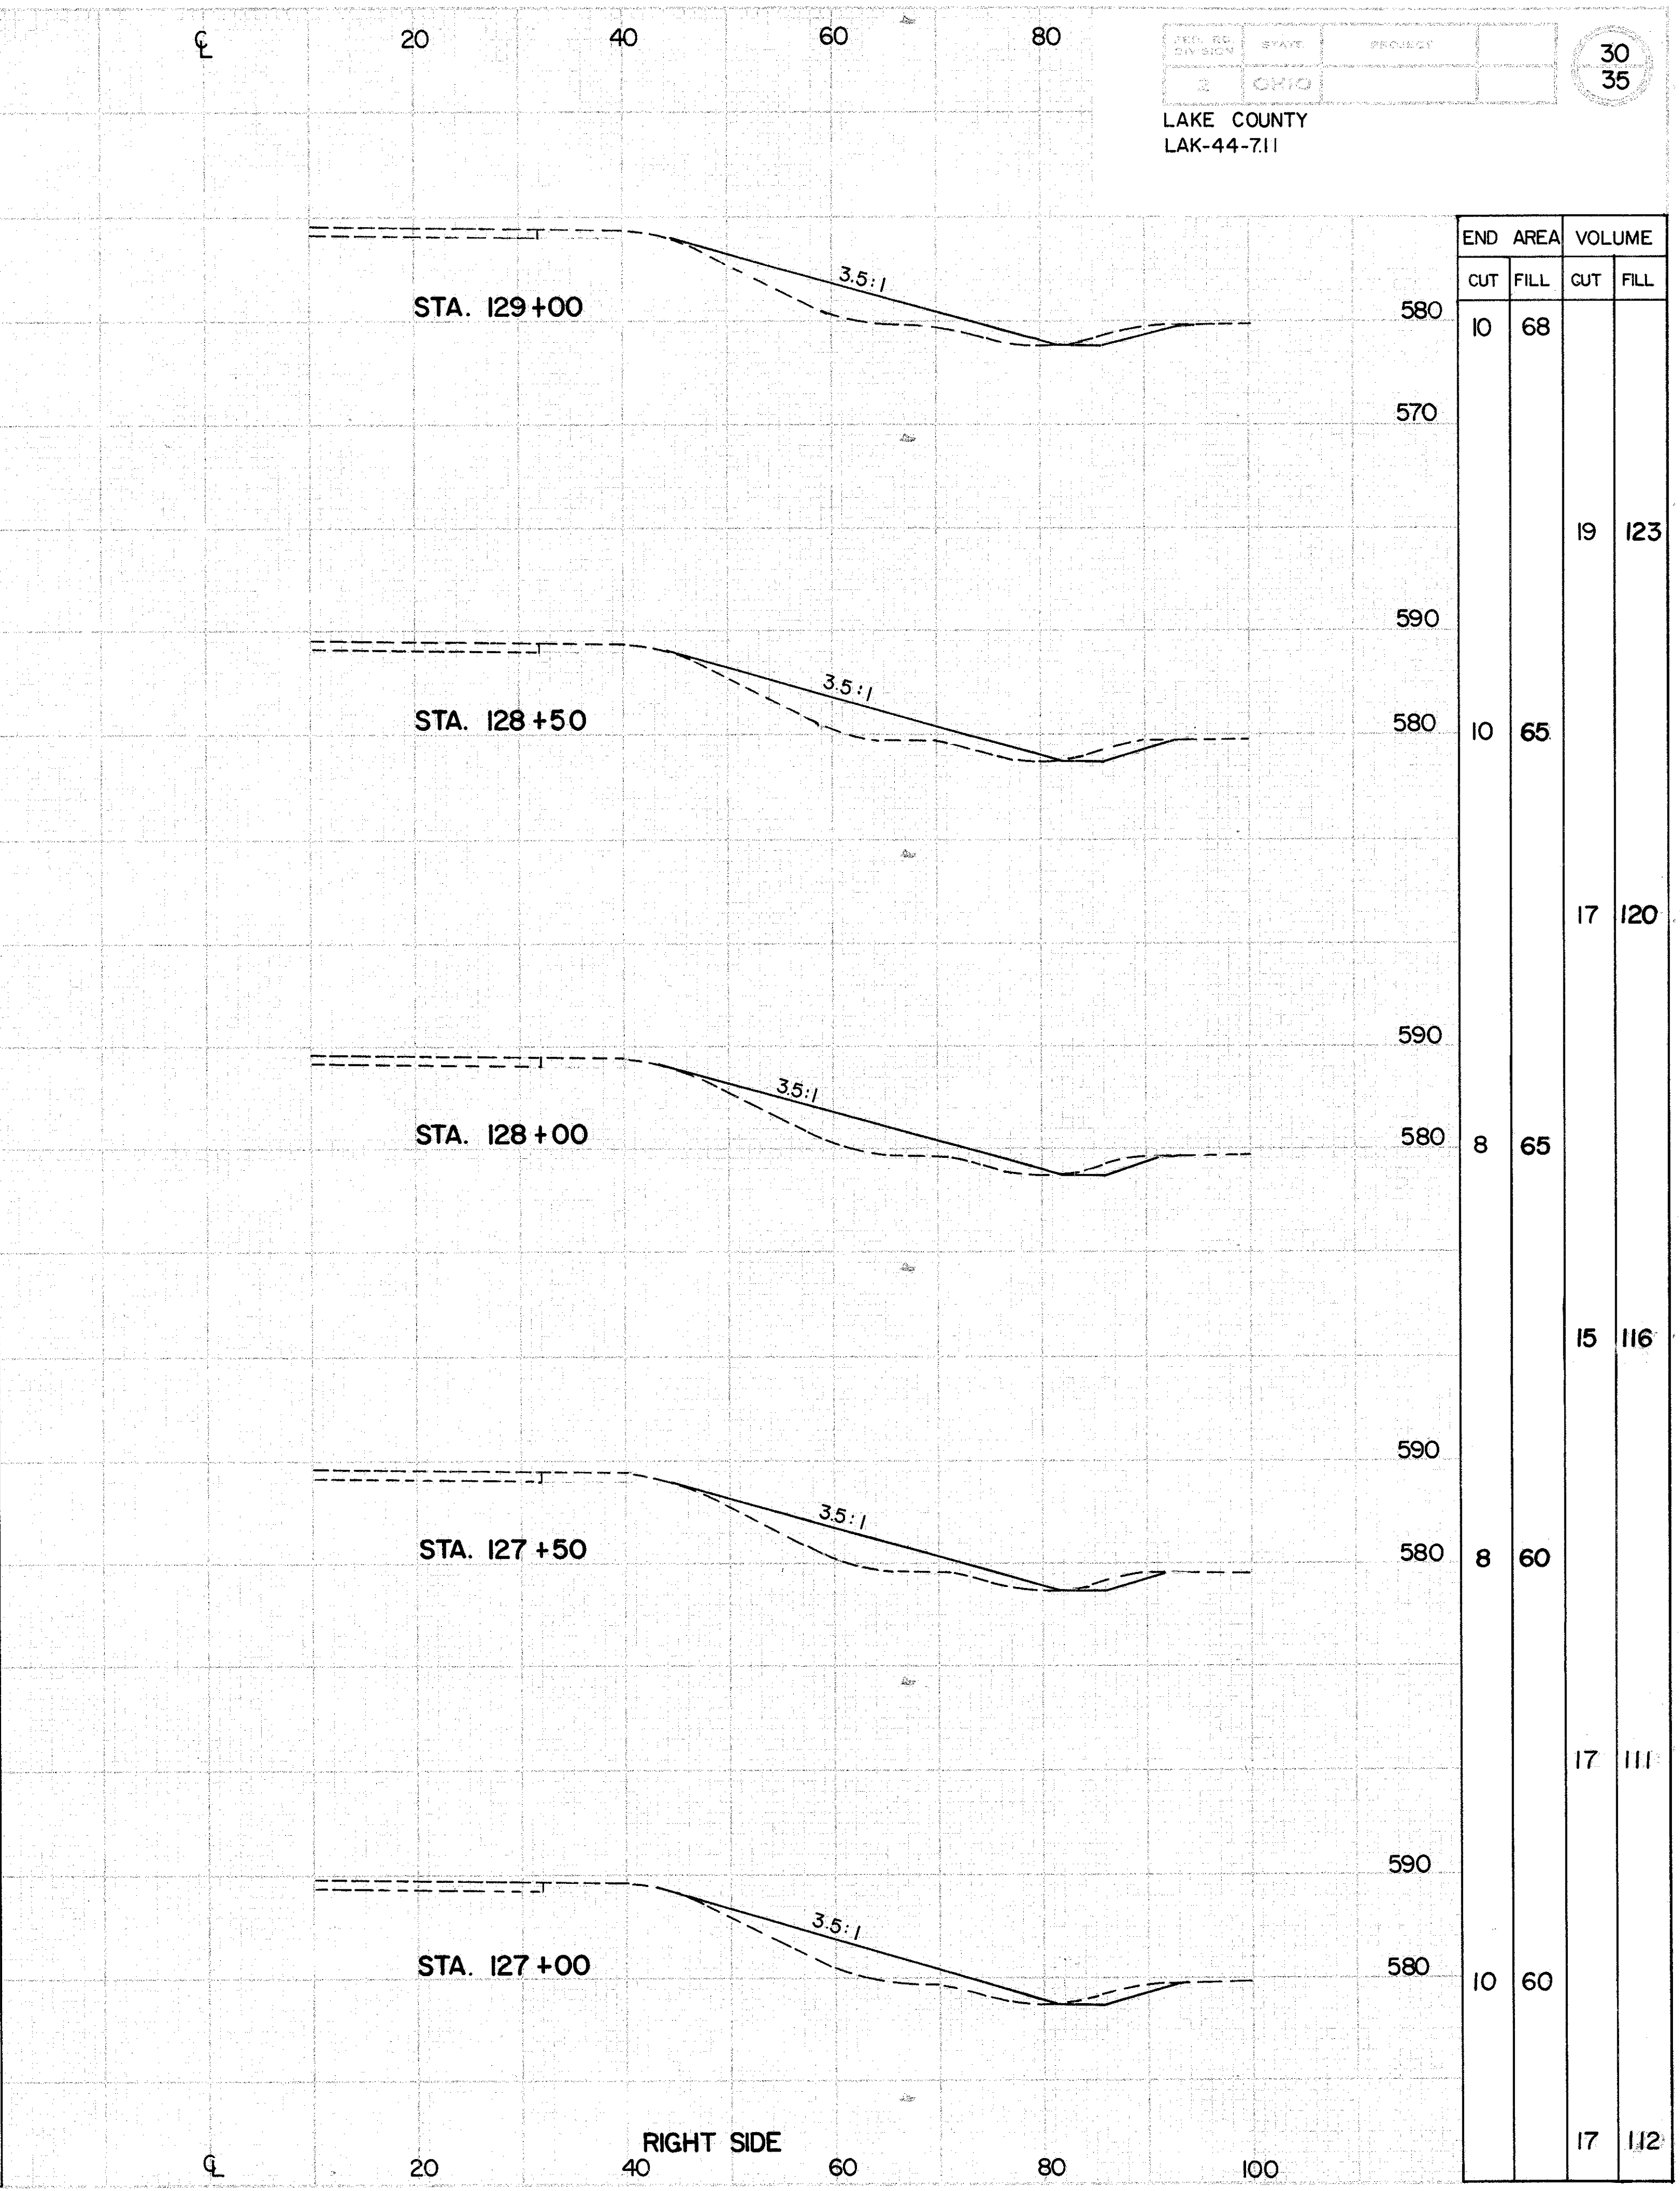

END AREA		VOLUME	
CUT	FILL	CUT	FILL
10	68		
		19	123
10	65		
		17	120
8	65		
		15	116
8	60		
		17	111
10	60		
		17	112