


SEEDING	
END WIDTH	SQ. YDS.

0
153
55
292
50
281

100 80 60 40 20 0

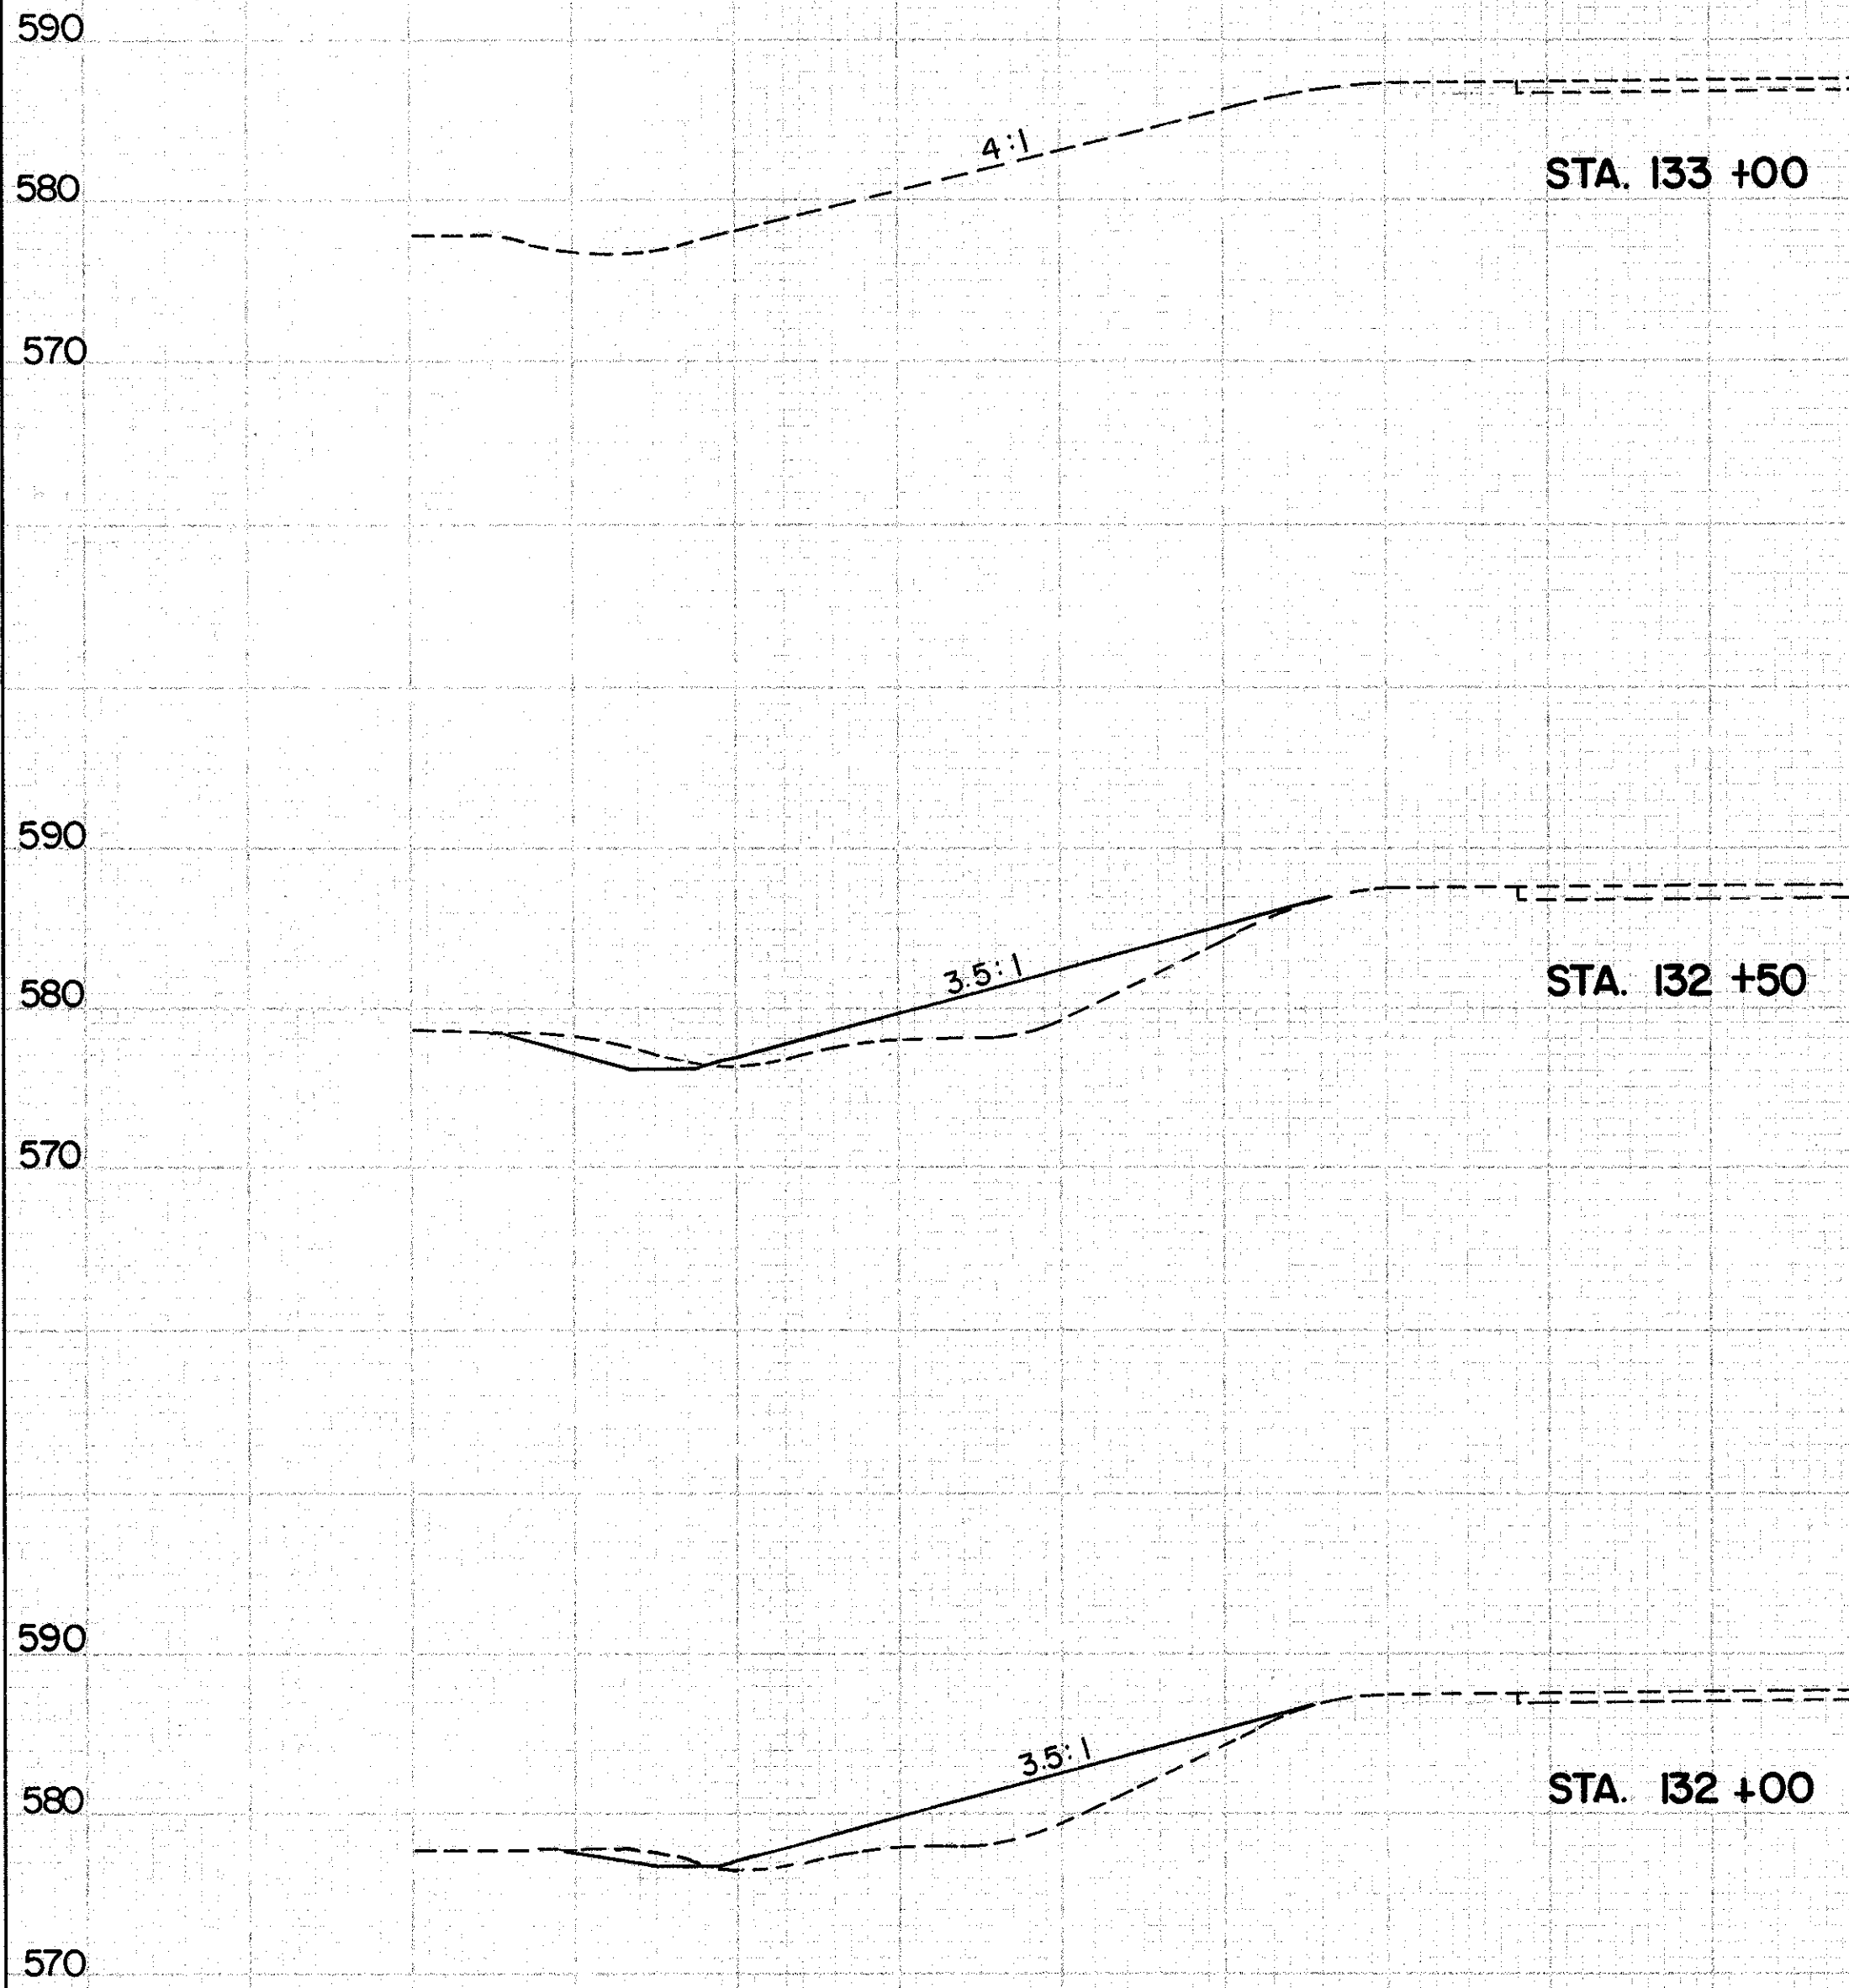


LEFT SIDE

100 80 60 40 20 0

END AREA		VOLUME		SEEDING	
CUT	FILL	CUT	FILL	END WIDTH	SQ. YDS.

0	0	0	0	0	0
13	57	72			
14	62	26			
19	122	153			
7	70	29			
		12	138	177	

0 20 40 60 80

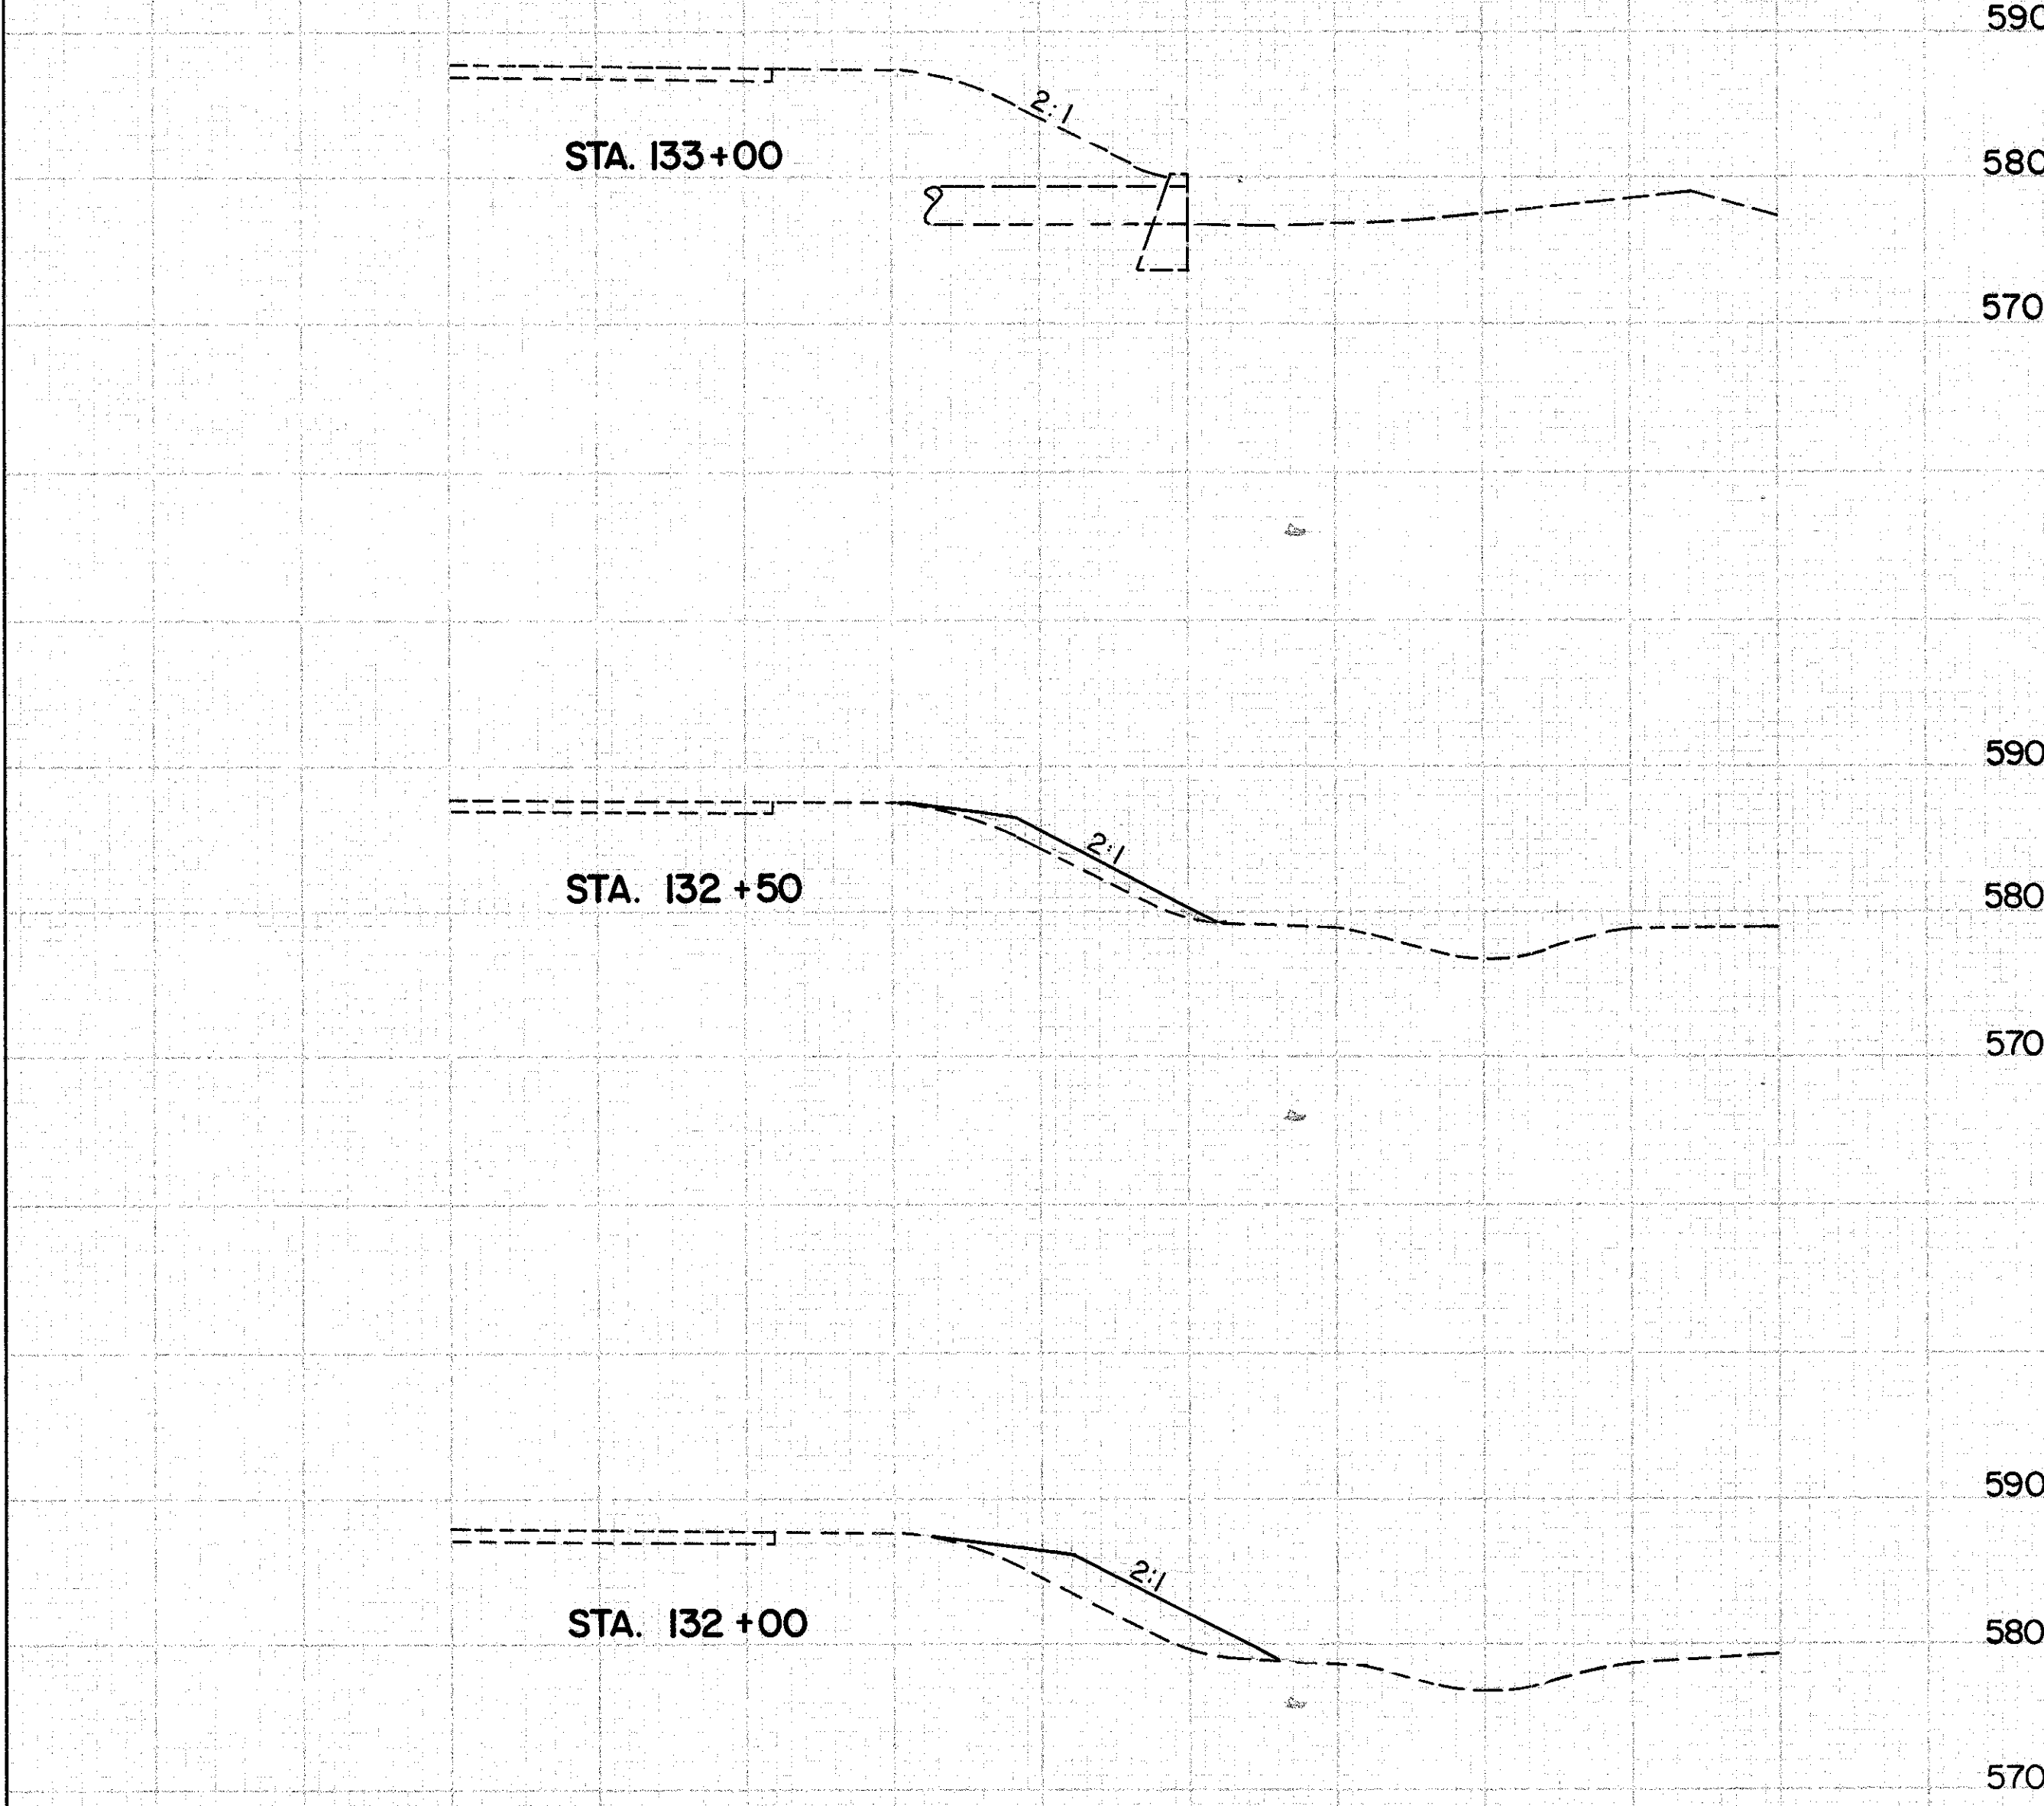

RIGHT SIDE

0 20 40 60 80 100

END AREA		VOLUME	
CUT	FILL	CUT	FILL

0	0	0	0
		0	17
0	18		
		0	58
0	45		
		0	120