


TRAFFIC CONTROL

FHWA REGION	STATE	PROJECT
5	OHIO	

34
35

LAKE COUNTY
LAK-44-7.11

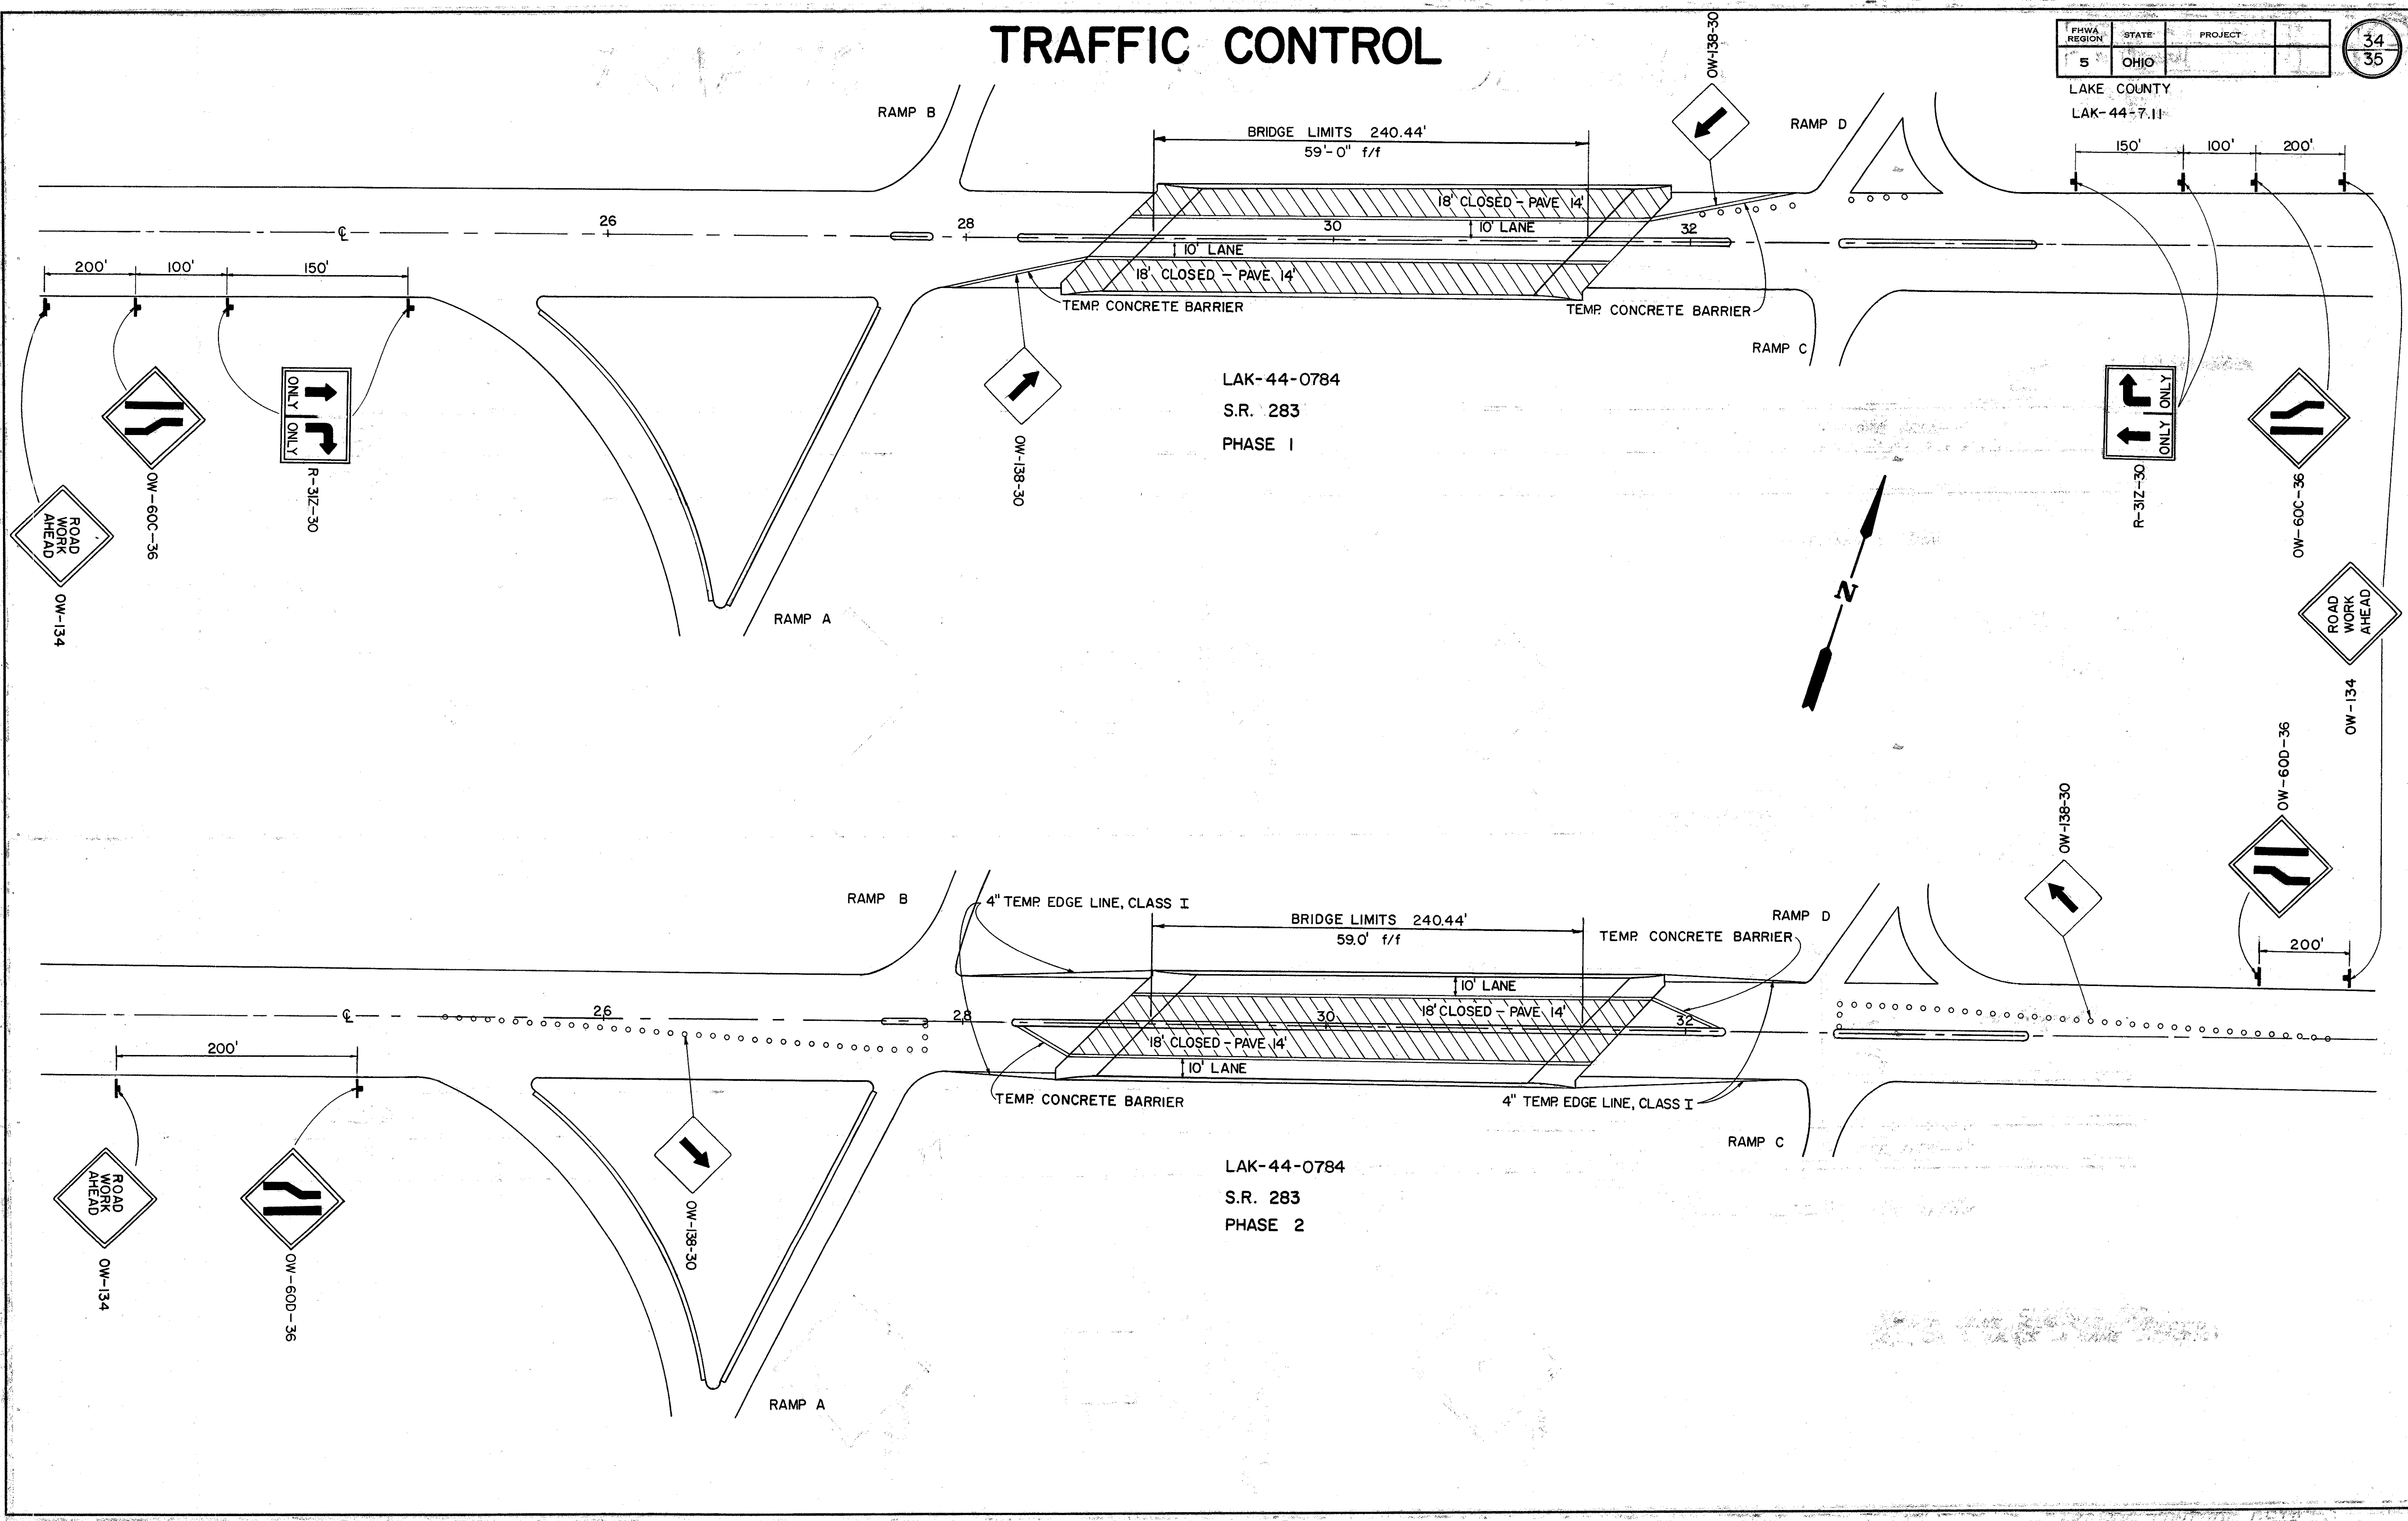

LAK-44-0784
S.R. 283
PHASE 1

LAK-44-0784
S.R. 283
PHASE 2