

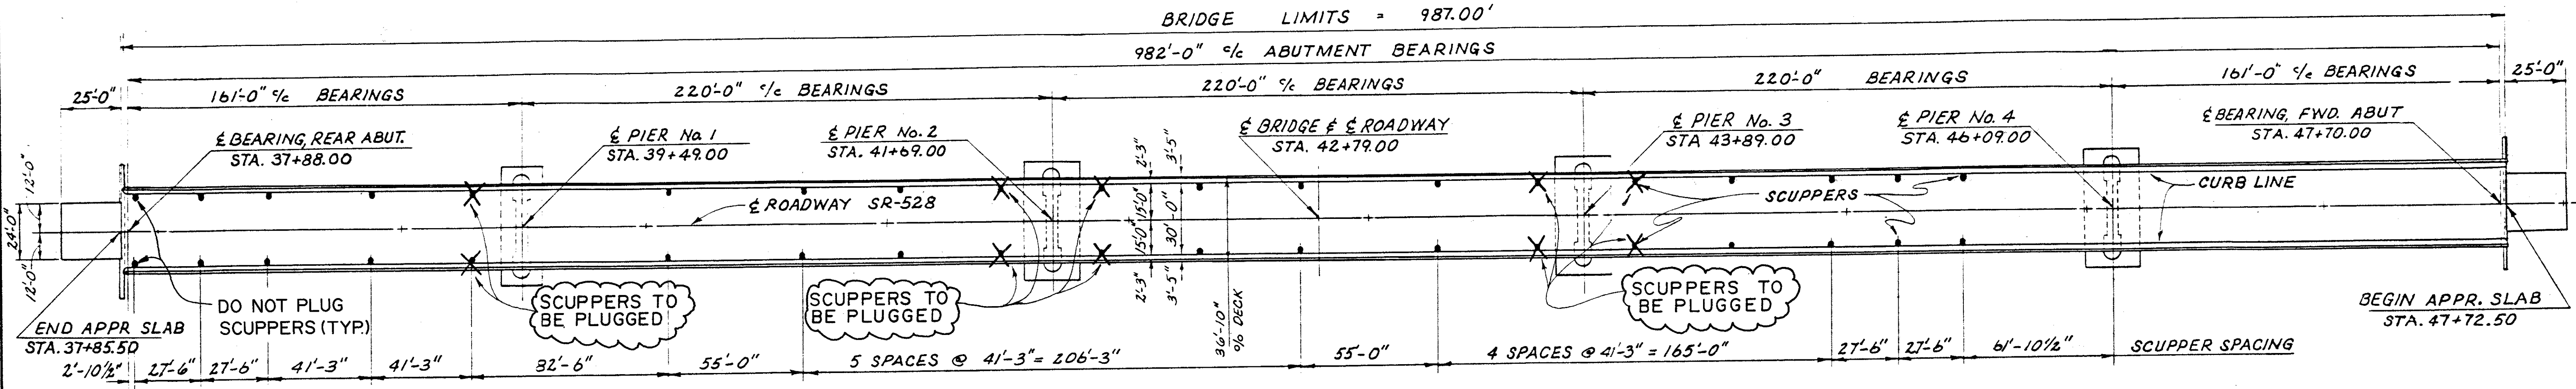


SEE SHEET 12 FOR APPROACH GUARDRAIL

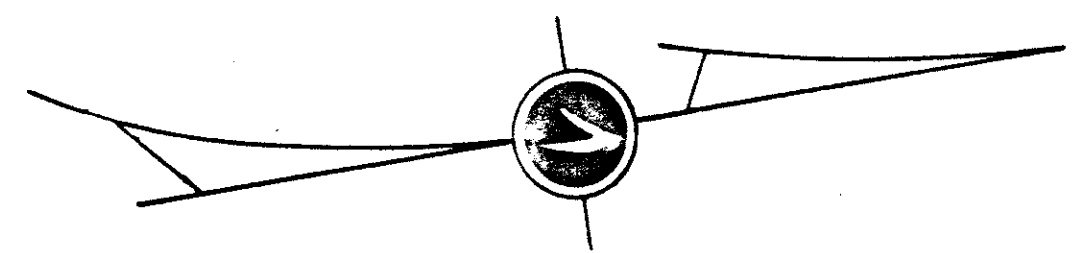

PLAN

ALL SCUPPERS NOT PLUGGED SHALL BE EXTENDED.

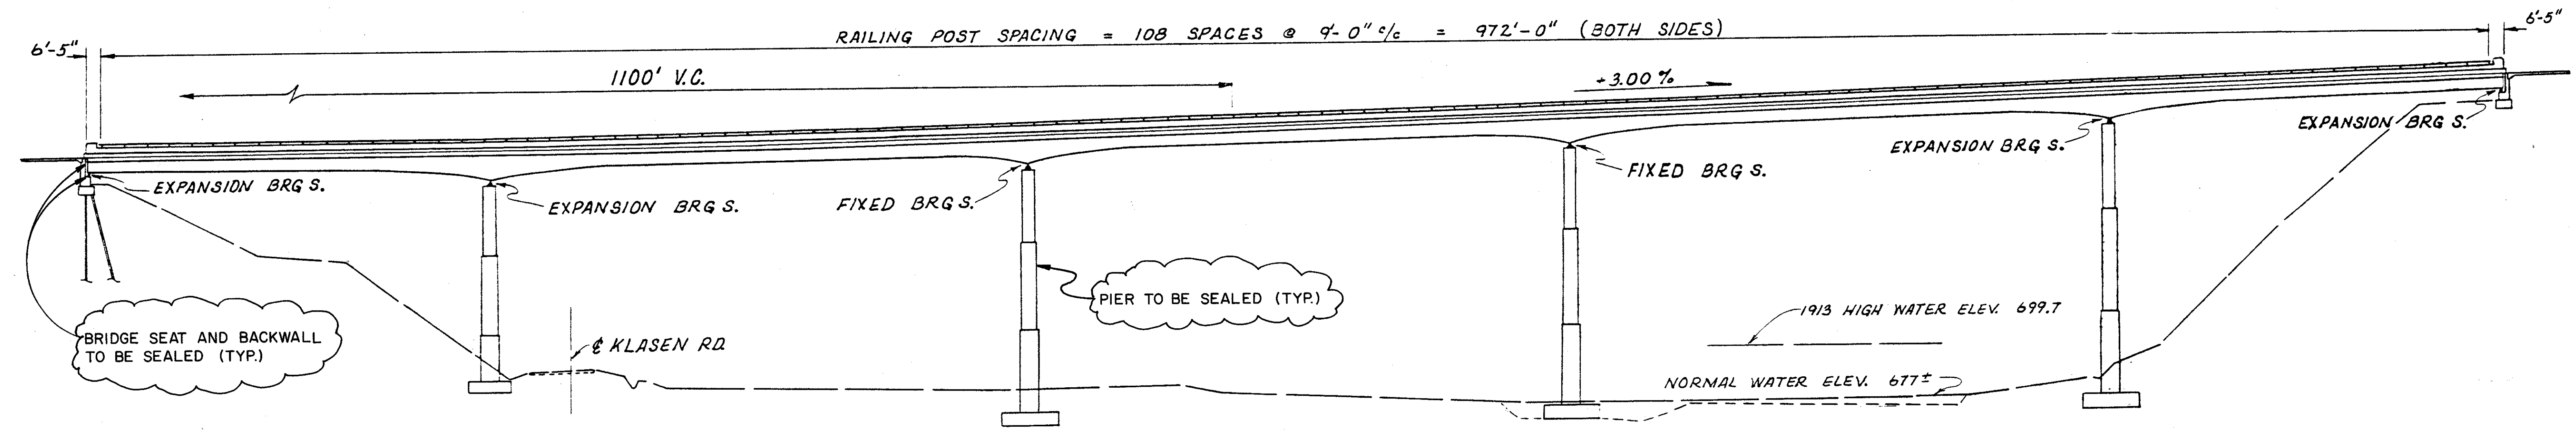

ELEVATION

STRUCTURAL STEEL TO BE PAINTED
APPROXIMATE WEIGHT = 1200 TONS
APPROXIMATE AREA = 105,000 S.F.

STATE OF OHIO DEPARTMENT OF TRANSPORTATION DIVISION OF HIGHWAYS DISTRICT 12 BRIDGE DEPARTMENT						3/13
GENERAL PLAN BRIDGE NO. LAK-528-0192 OVER GRAND RIVER						
DESIGNED	DRAWN	TRACED	CHECKED	REVIEWED	DATE	REVISED
DCF	DCF	DCF	DWJ	GWM	3/18/87	