


# MAINTENANCE OF TRAFFIC

FHWA REGION	STATE	PROJECT	
5	OHIO		

11  
13

LAKE COUNTY  
LAK-528-1.92

PLAN NO. BR-64-82

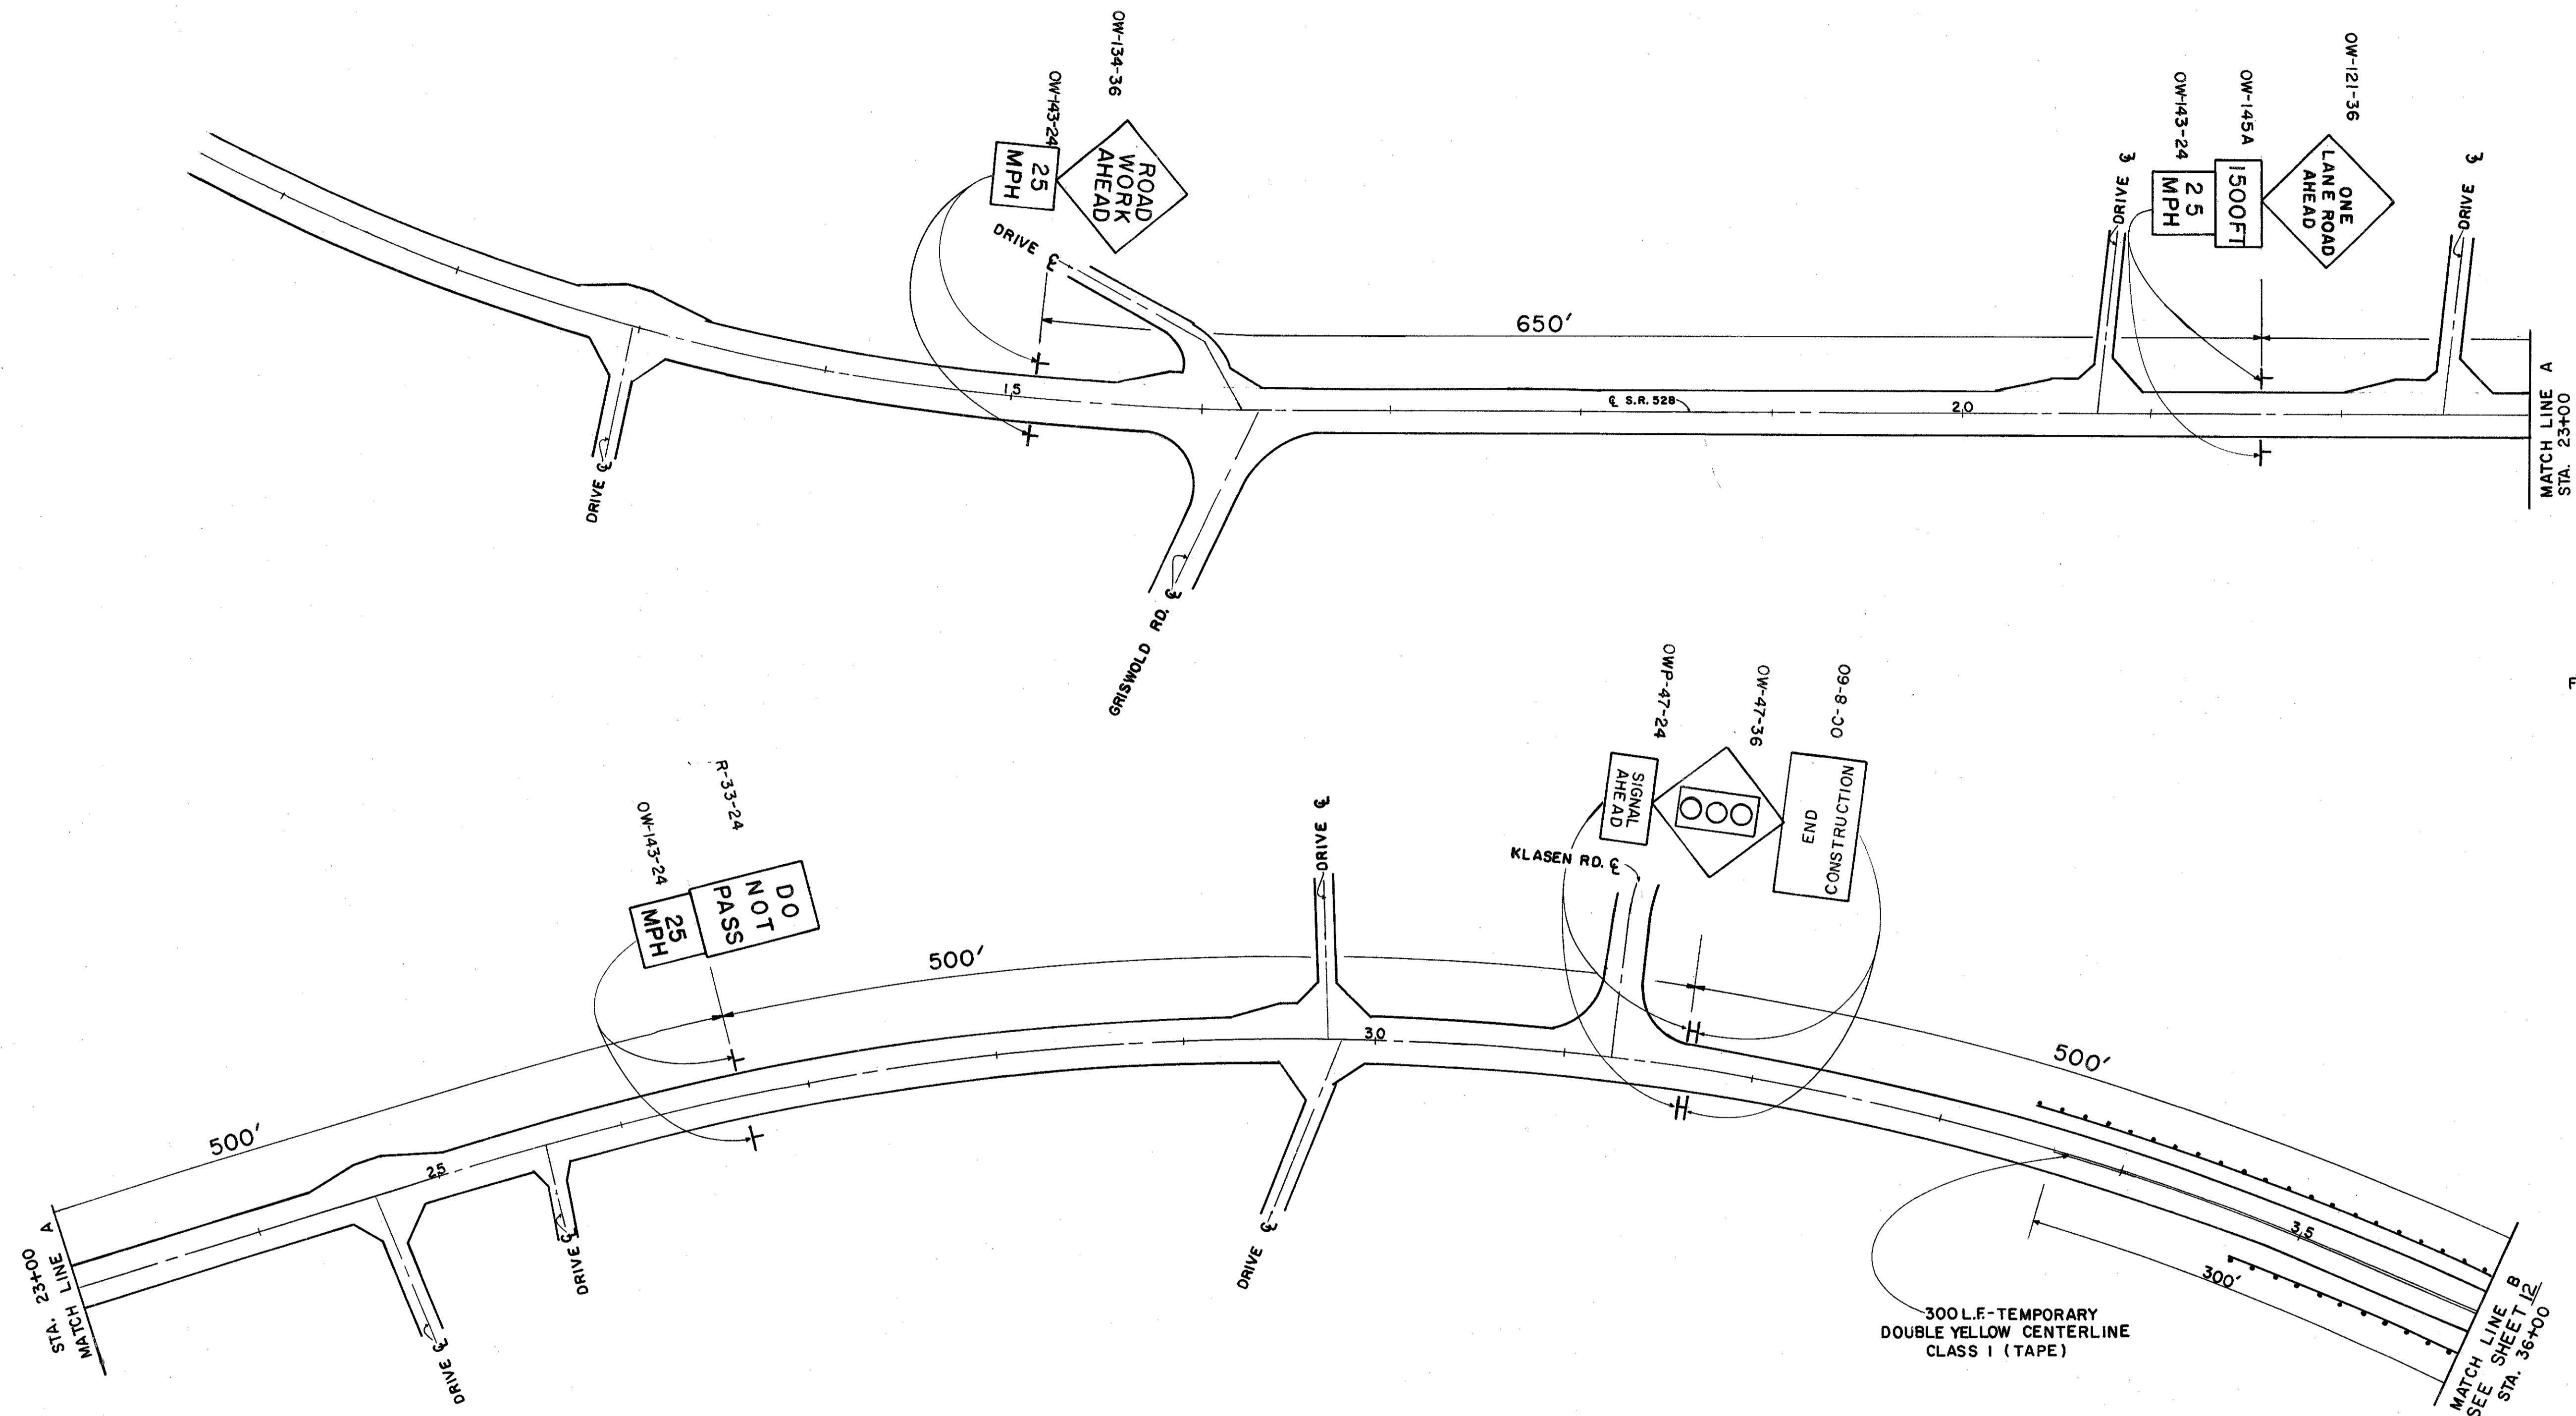

FOR LANE CLOSURE NOTES  
SEE SHEET 13