
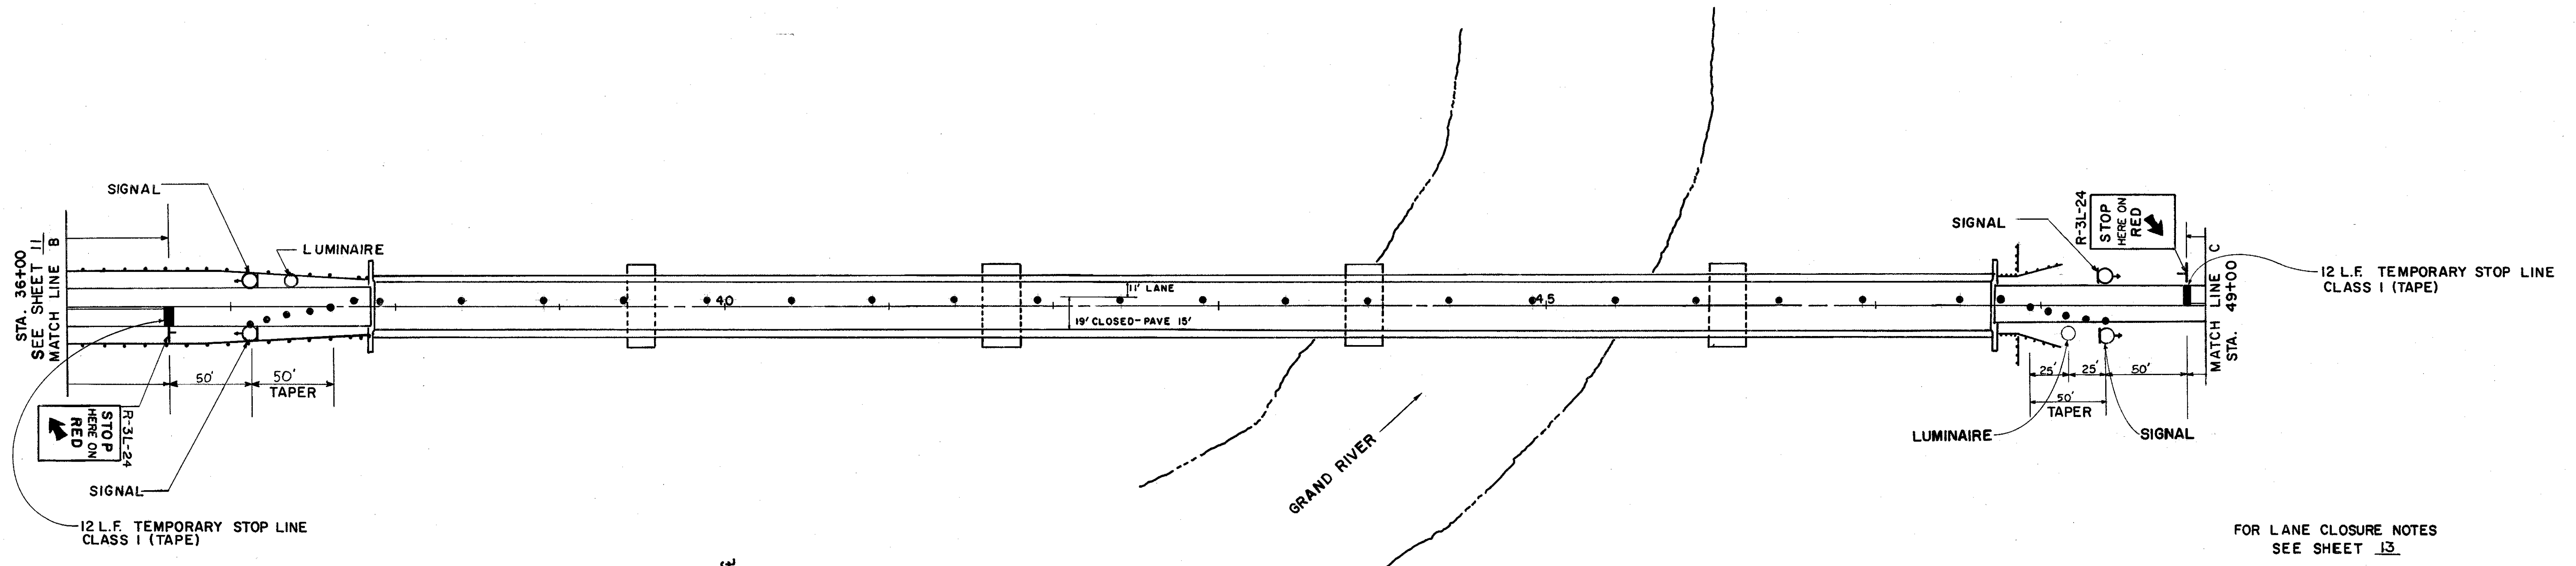


MAINTENANCE OF TRAFFIC


FHWA REGION	STATE	PROJECT	12 13
5	OHIO		

LAKE COUNTY
LAK-528-1.92

PLAN NO. BR-84-82

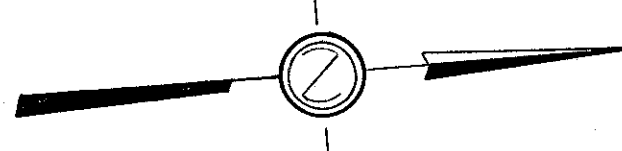

FOR LANE CLOSURE NOTES
SEE SHEET 13

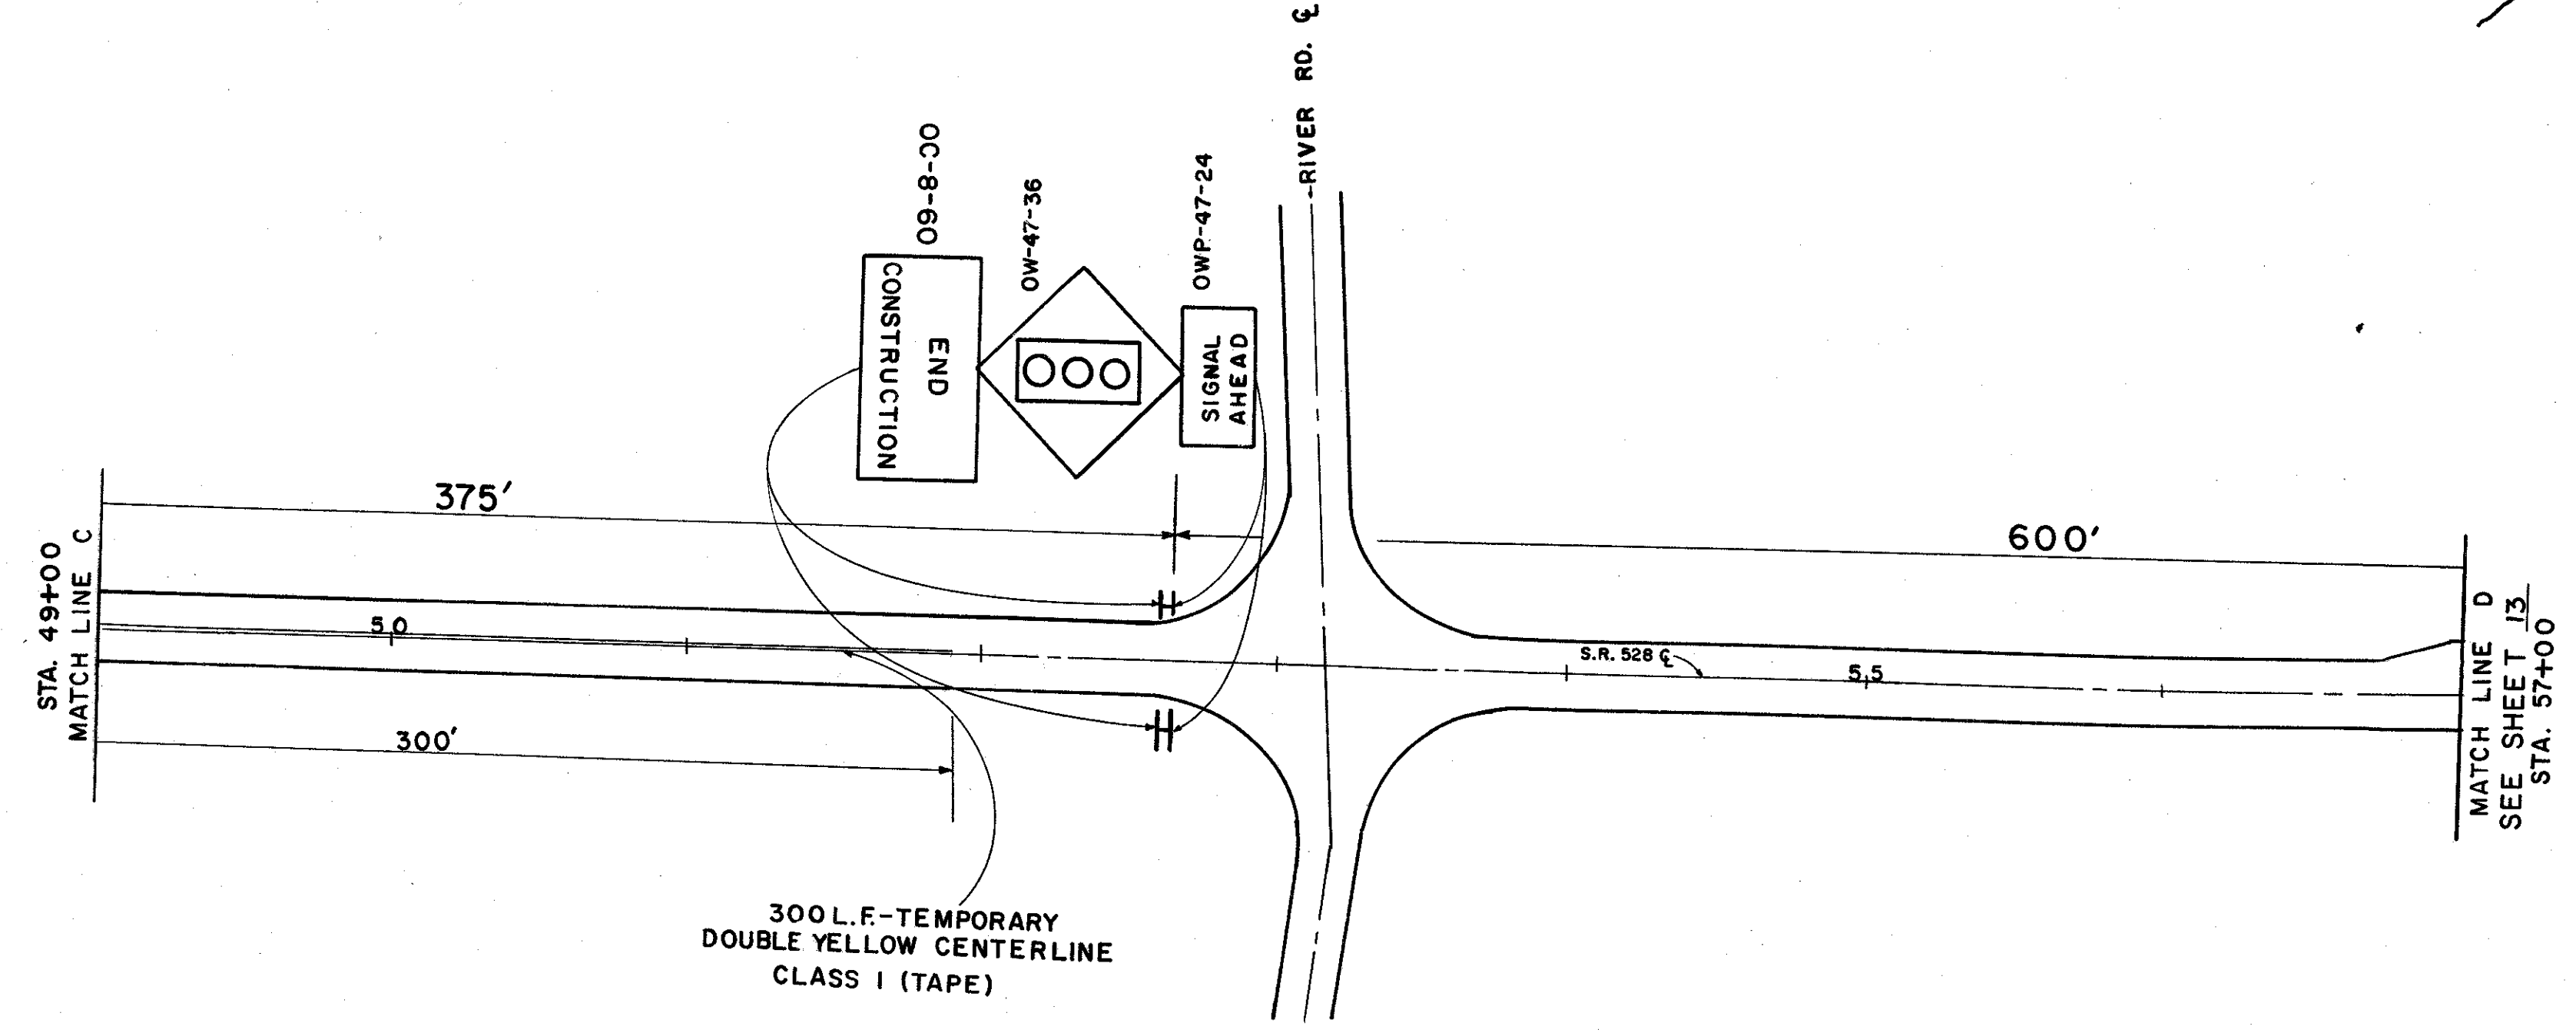

PERMANENT PAVEMENT MARKINGS NOTE
 EDGELINES SHALL BE WHITE STRIPES AND EXTEND FROM STA. 37+50 TO STA. 48+00
 CENTERLINES SHALL BE DOUBLE YELLOW STRIPES AND EXTEND FROM STA. 33+50 TO STA. 52+00

