


MAINTENANCE OF TRAFFIC

FHWA REGION	STATE	PROJET	
5	OHIO		

13
13

LAKE COUNTY
LAK-528-1.92

PLAN NO. BR-84-82

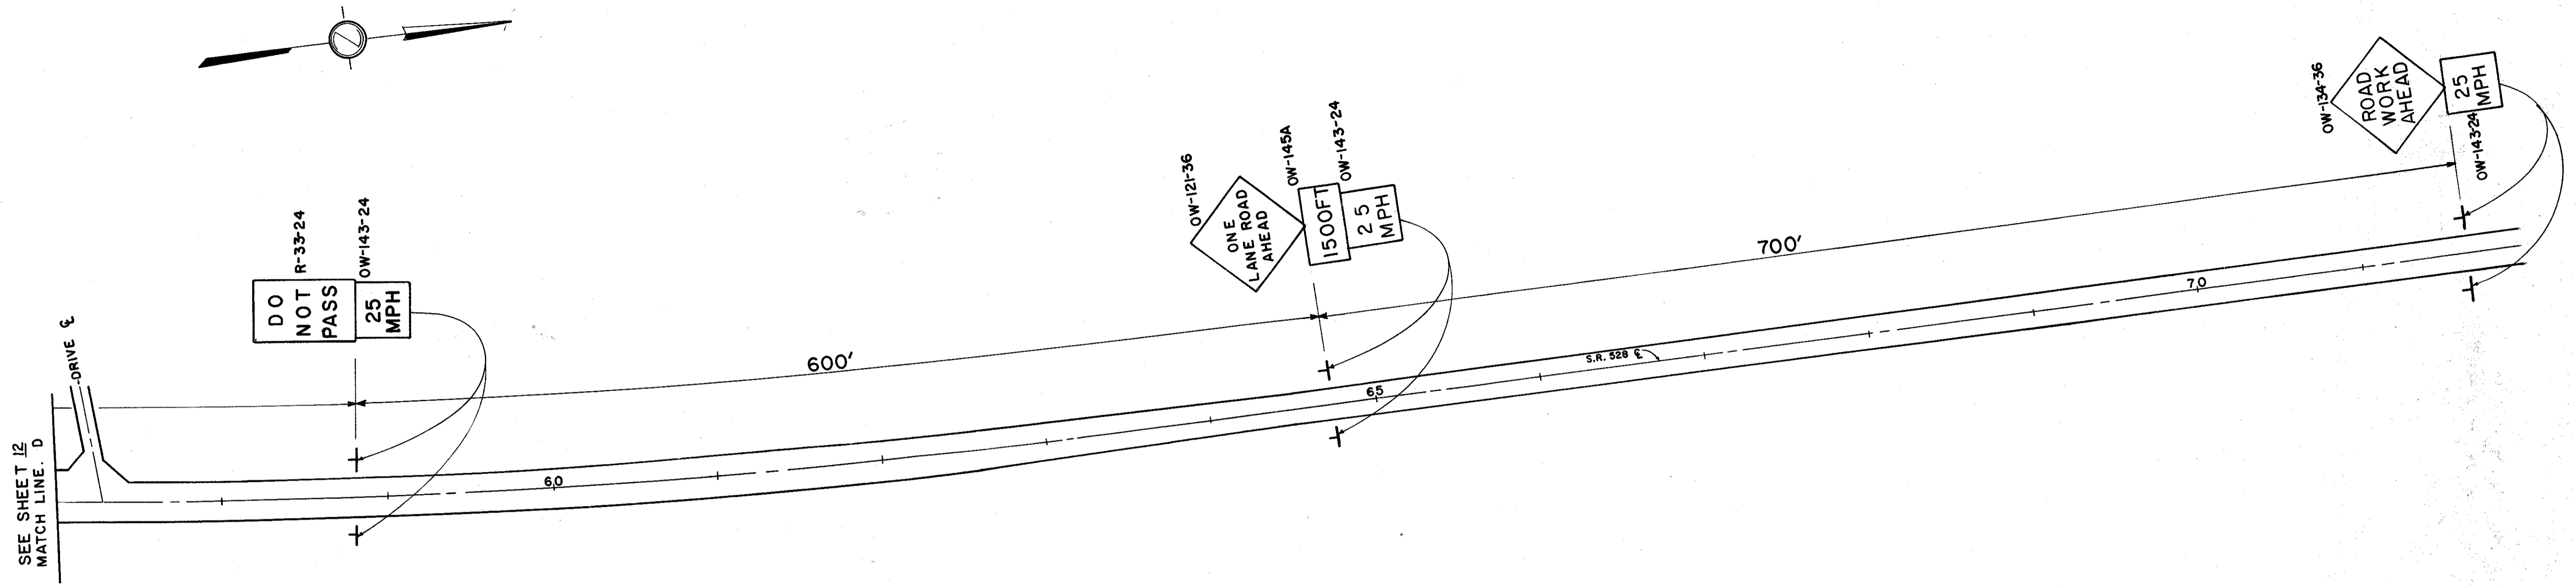

LANE CLOSURE NOTES

1. CLOSURE SHOWN IS FOR THE NORTHBOUND LANE. SOUTHBOUND LANE WILL BE IDENTICAL EXCEPT FOR THE REPOSITIONING OF DRUMS AND LUMINAIRES.
2. DRUMS SHALL BE SPACED AT 12' ± CENTER TO CENTER ON TAPERS AND AT 50' ± CENTER TO CENTER THROUGH WORK AREA.
3. SIGNALS SHALL BE INSTALLED AND OPERATED IN ACCORDANCE WITH THE REQUIREMENTS OF PART 6 OF THE OHIO MANUAL OF UNIFORM TRAFFIC CONTROL DEVICES.
4. ADEQUATE AREA ILLUMINATION TO CLEARLY IDENTIFY THE BEGINNING OF THE TRANSITION AT NIGHT SHALL BE PROVIDED BY USE OF A 175 WATT MINIMUM LUMINAIRE LOCATED ADJACENT TO ONE SIGNAL FOR EACH DIRECTION OF TRAFFIC AS SHOWN.
5. TEMPORARY NO PASSING LINES AND STOP LINES SHALL BE INSTALLED. EXISTING PAVEMENT MARKING BETWEEN THE WORK AREA AND THE STOPLINES SHALL BE REMOVED.
6. THE TYPE B HIGH INTENSITY BARRICADE WARNING LIGHTS SHALL BE MOUNTED ON ALL SIGNS AT ALL TIMES.
7. TYPE C STEADY BURNING BARRICADE WARNING LIGHTS SHALL BE MOUNTED ON ALL DRUMS.