



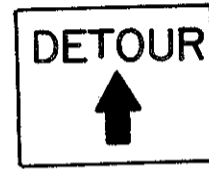

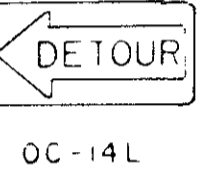


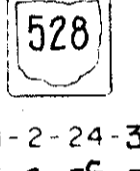
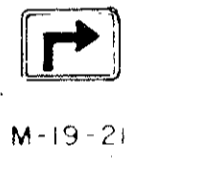
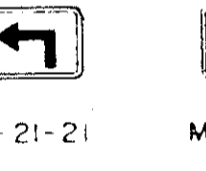

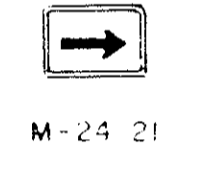

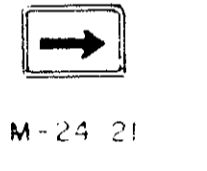
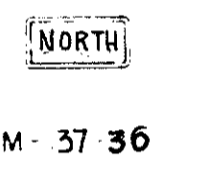
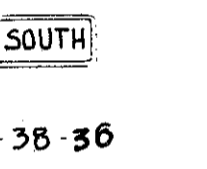
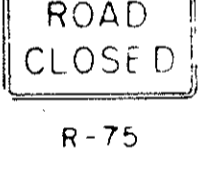
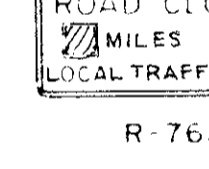
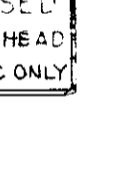
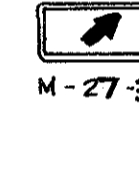




DETOUR PLAN

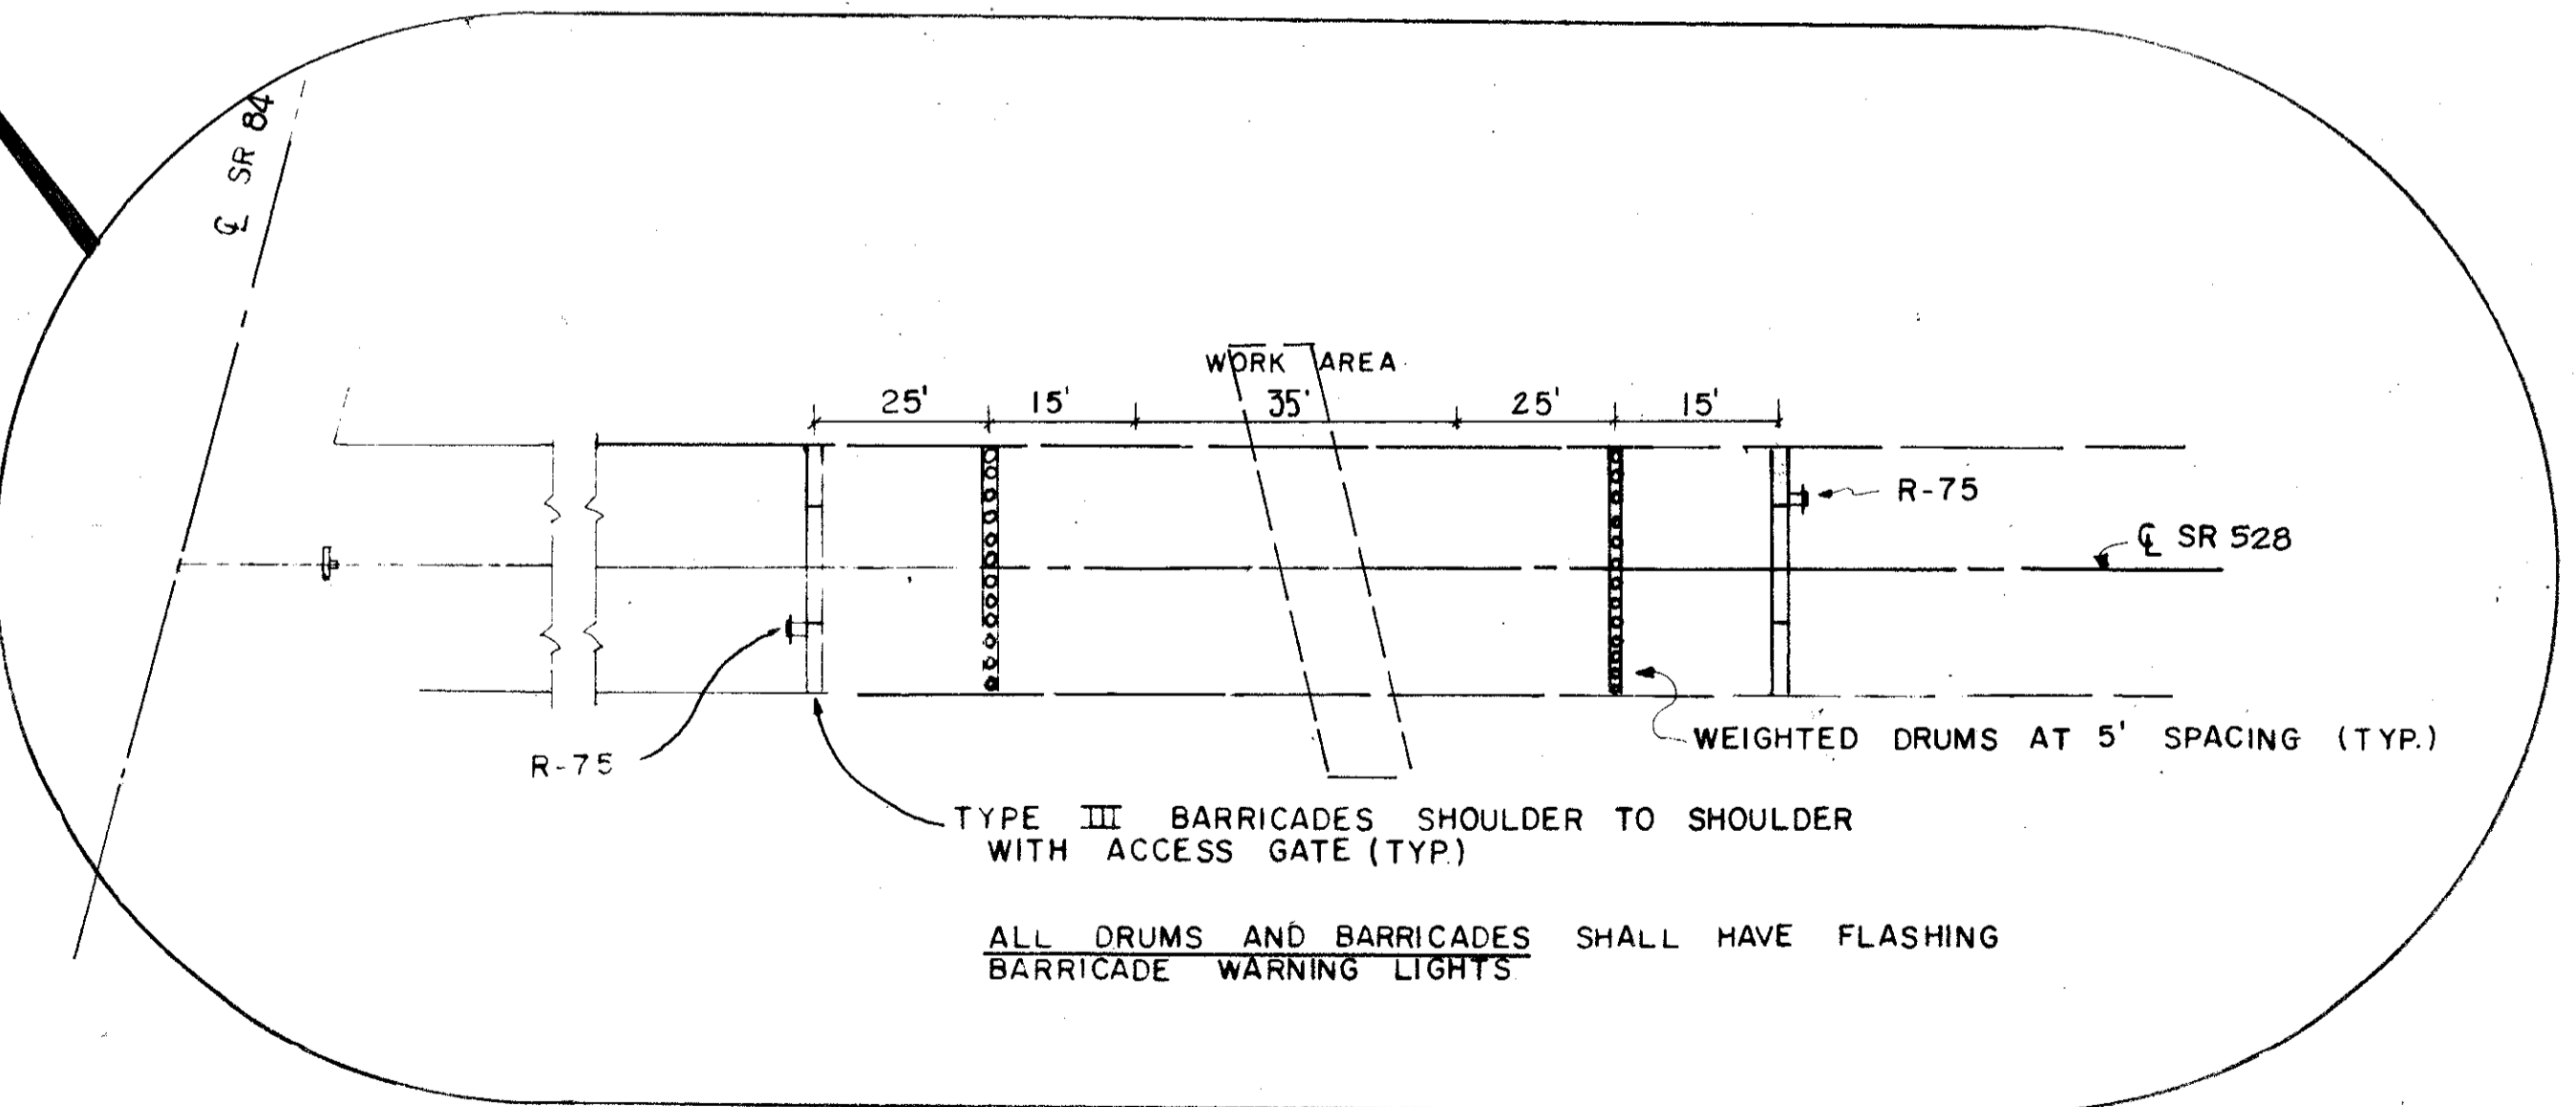
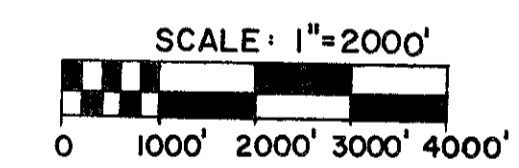
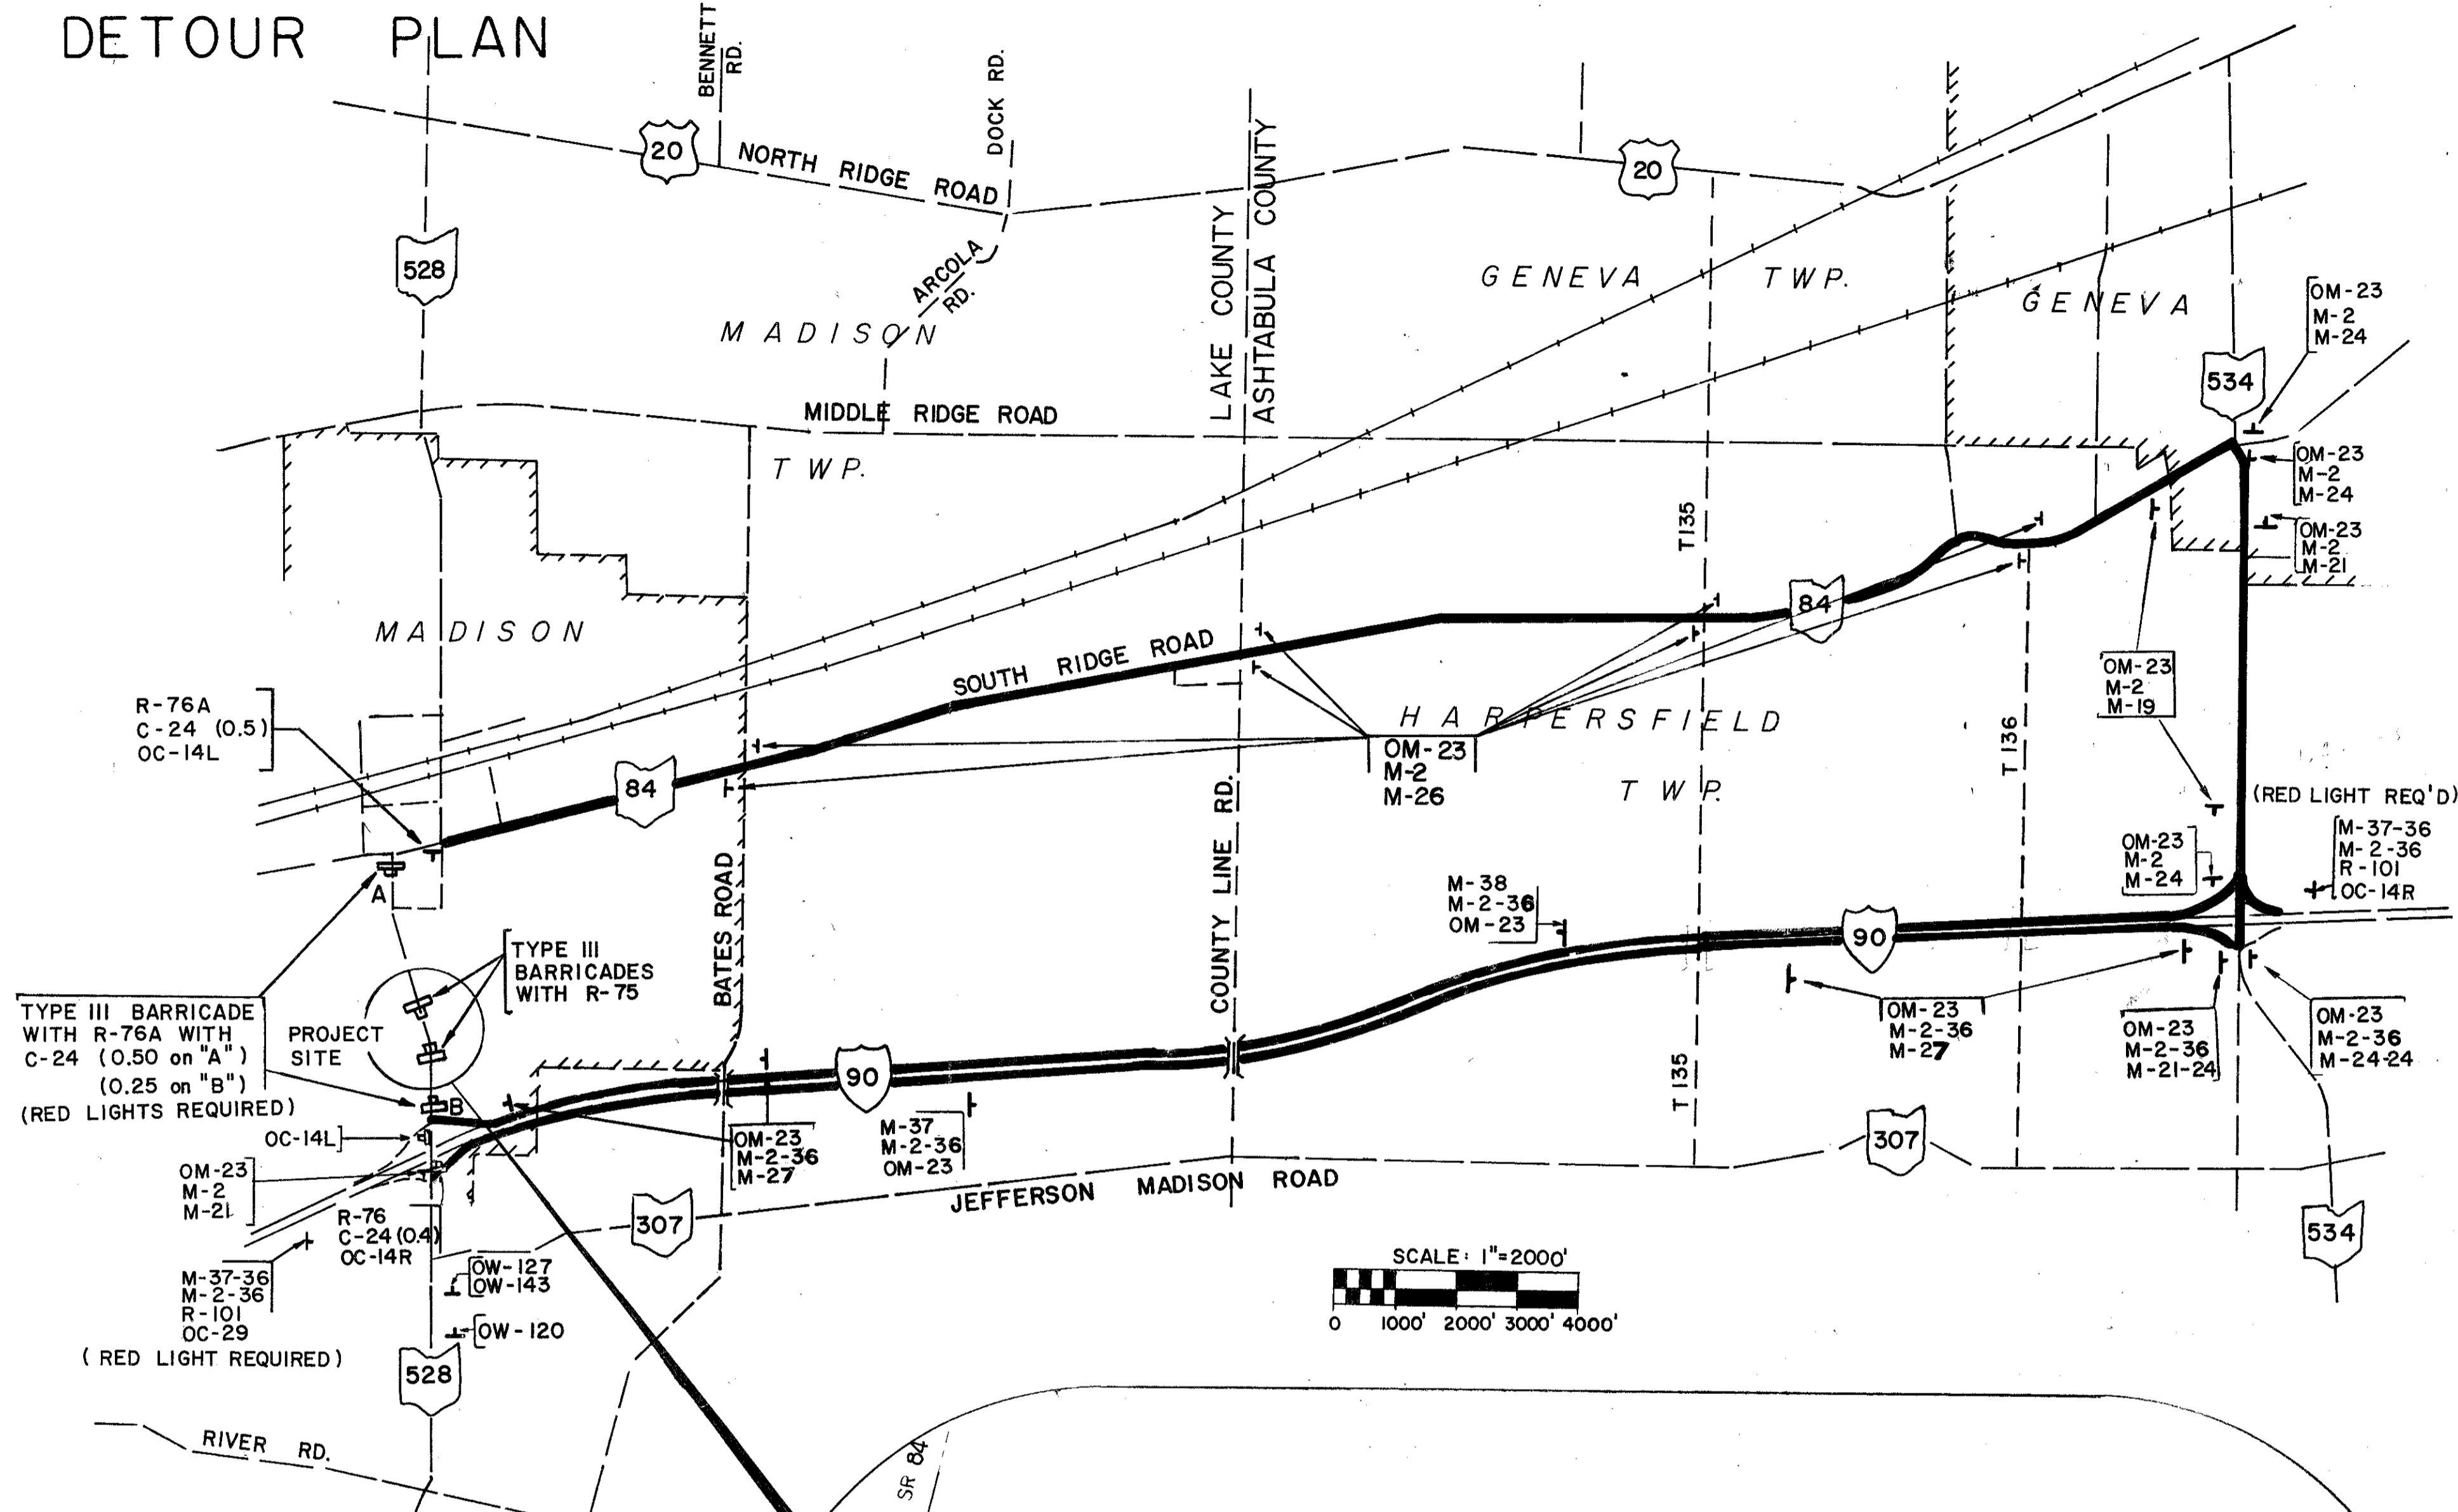
SIGN LEGEND

			
OW-13-36	OW-14-36	OW-127-36	OW-143-18
			
OC-29 30" x 24"	OC-14R	OC-14L	OC-22
			
OM-23	M-2-24-3 M-2-36-3	M-19-21	M-21-21
			
ROAD CLOSED AHEAD	ROAD CLOSED AHEAD	ROAD CLOSED AHEAD	ROAD CLOSED AHEAD
R-101 48" x 24"	M-37-36	M-38-36	R-75
			
NORTH	SOUTH	ROAD CLOSED	ROAD CLOSED
R-76A	R-76A	R-76A	R-76A
			
M-26-21	M-27-30	M-27-30	M-27-30

NOTES: FLASHING OR STEADY BURNING WARNING LIGHTS SHALL BE USED ON BARRICADES AND PANELS AS SHOWN.

ALL TRAFFIC SIGNS, SUPPORTS, BARRICADES, LIGHTS, ETC SHALL BE IN ACCORDANCE WITH THE CURRENT "OHIO MANUAL OF UNIFORM TRAFFIC CONTROL DEVICES FOR STREETS AND HIGHWAYS."

* ROUTE SHIELDS WILL BE SUPPLIED BY THE STATE THE CONTRACTOR WILL RETURN THEM IN GOOD CONDITION AT THE CONCLUSION OF THE PROJECT.



LEGEND

— DETOUR

⊥ SIGN MOUNTED ON POST

⊣ SIGN ON A PORTABLE POST