
LAKE COUNTY OHIO

LAK - 528 - 4.25

BR - 46-87

FED. PRO.


NORTH

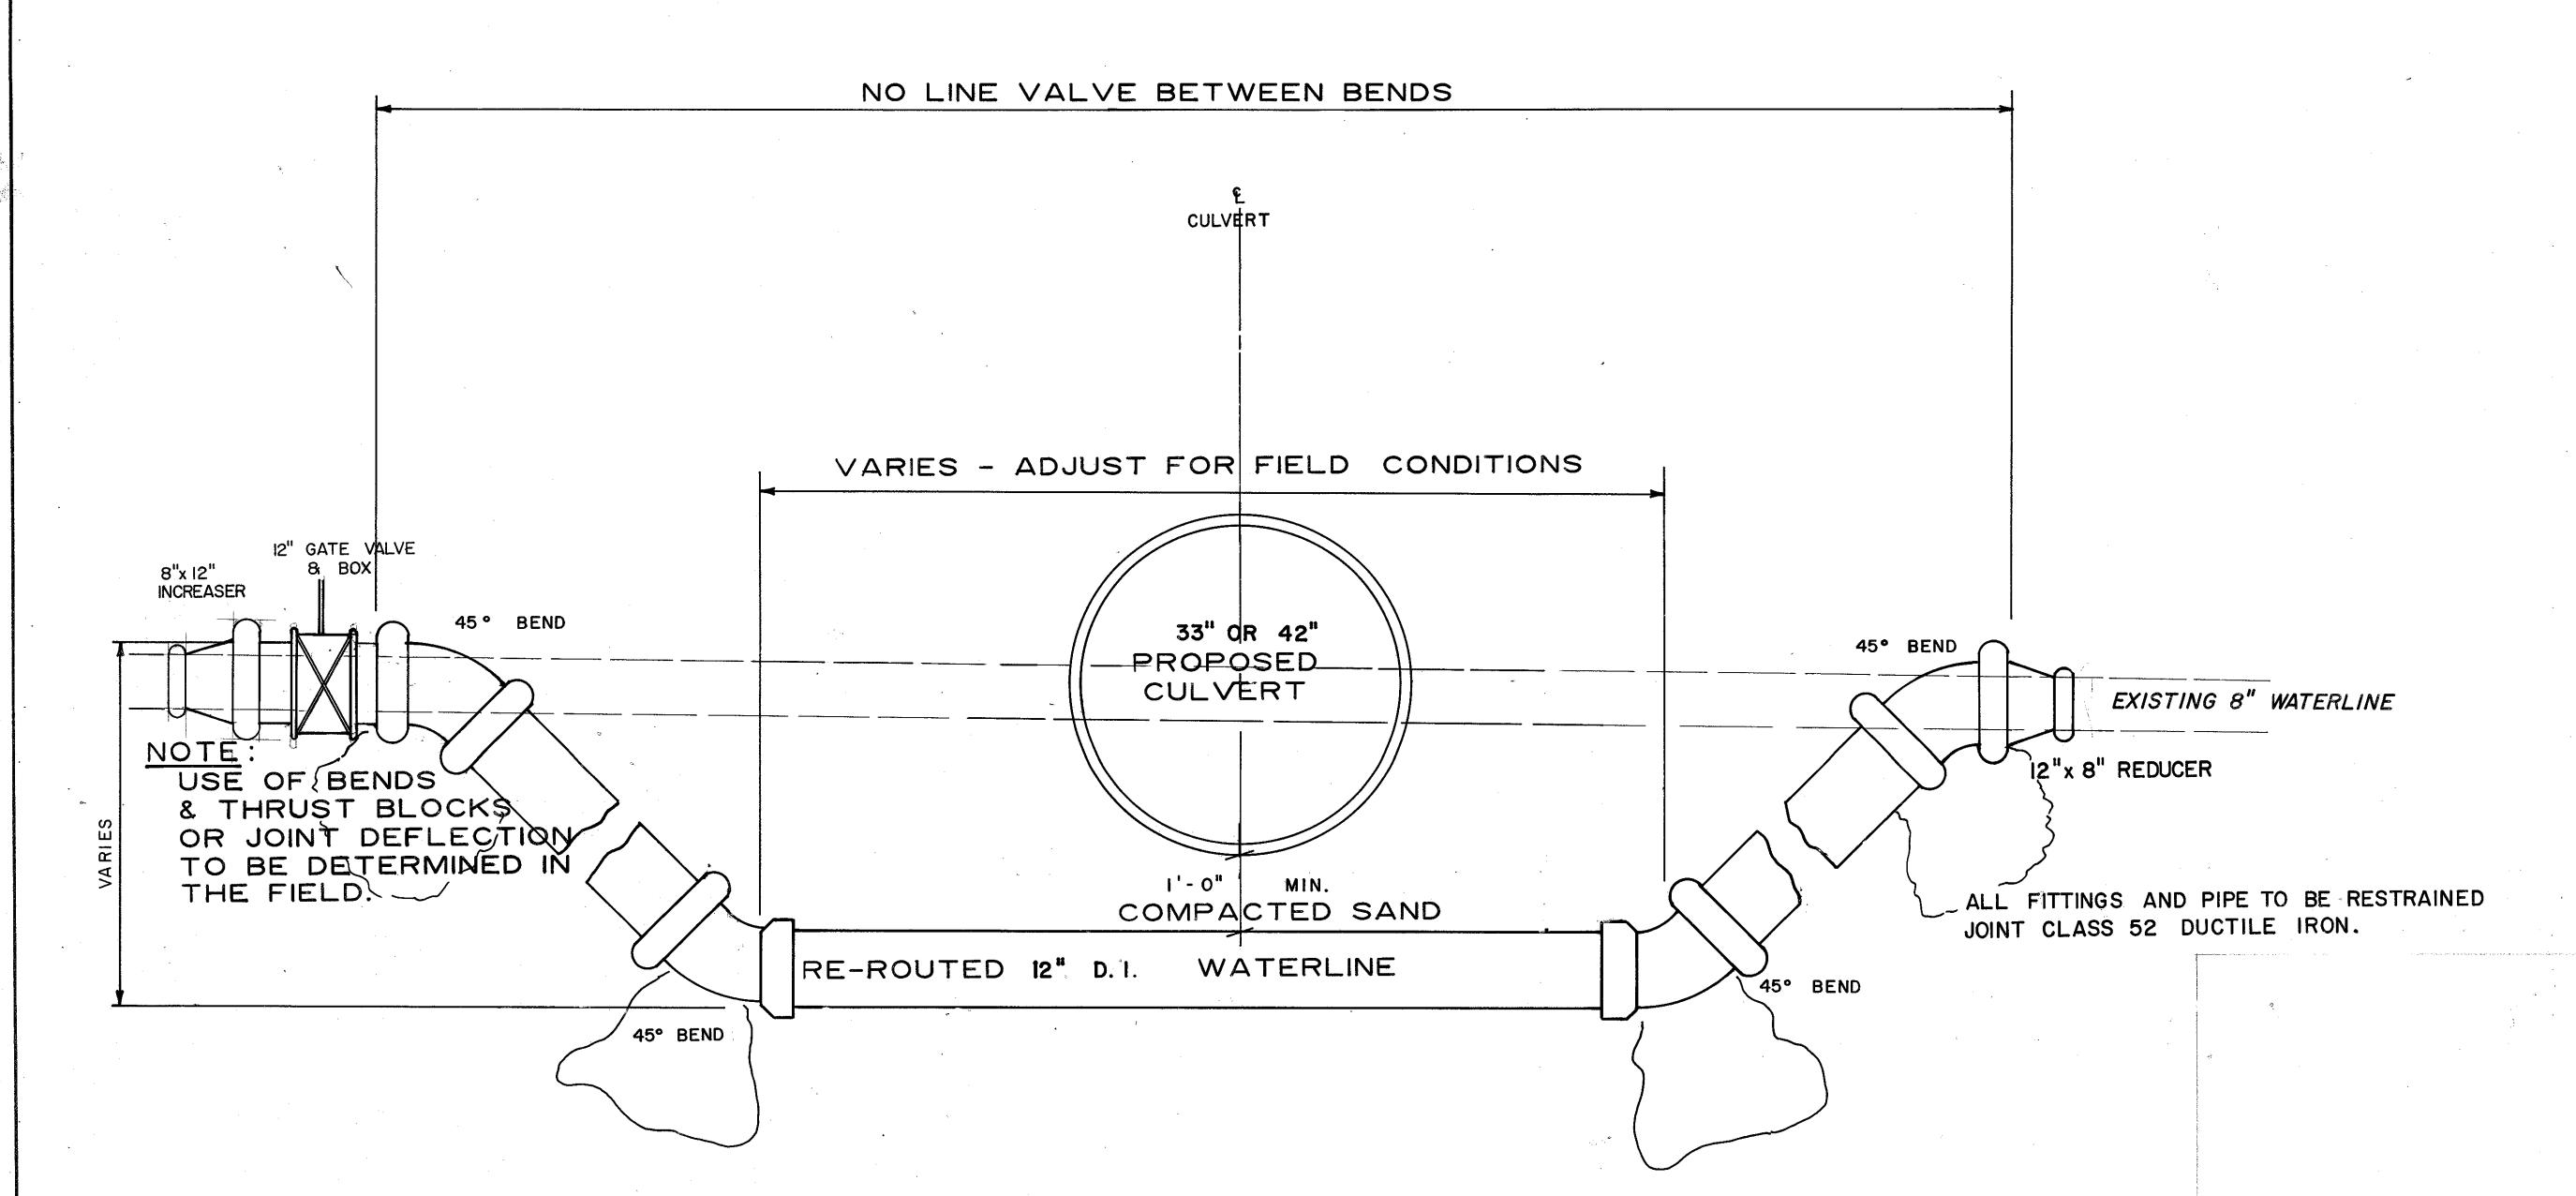

PIPE LOWERING DETAIL

NO SCALE



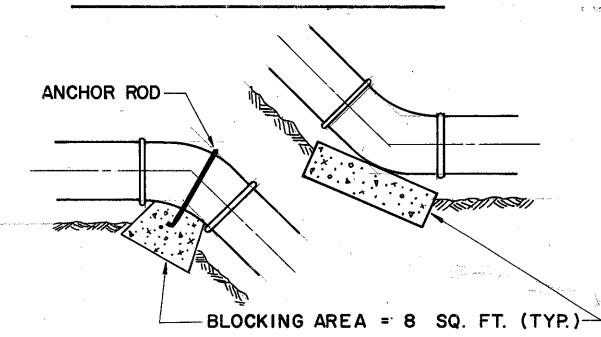

NOTE: ALL BLOCKING SHALL BE POURED AGAINST FIRM UNDISTURBED SOIL.