


528CR-1

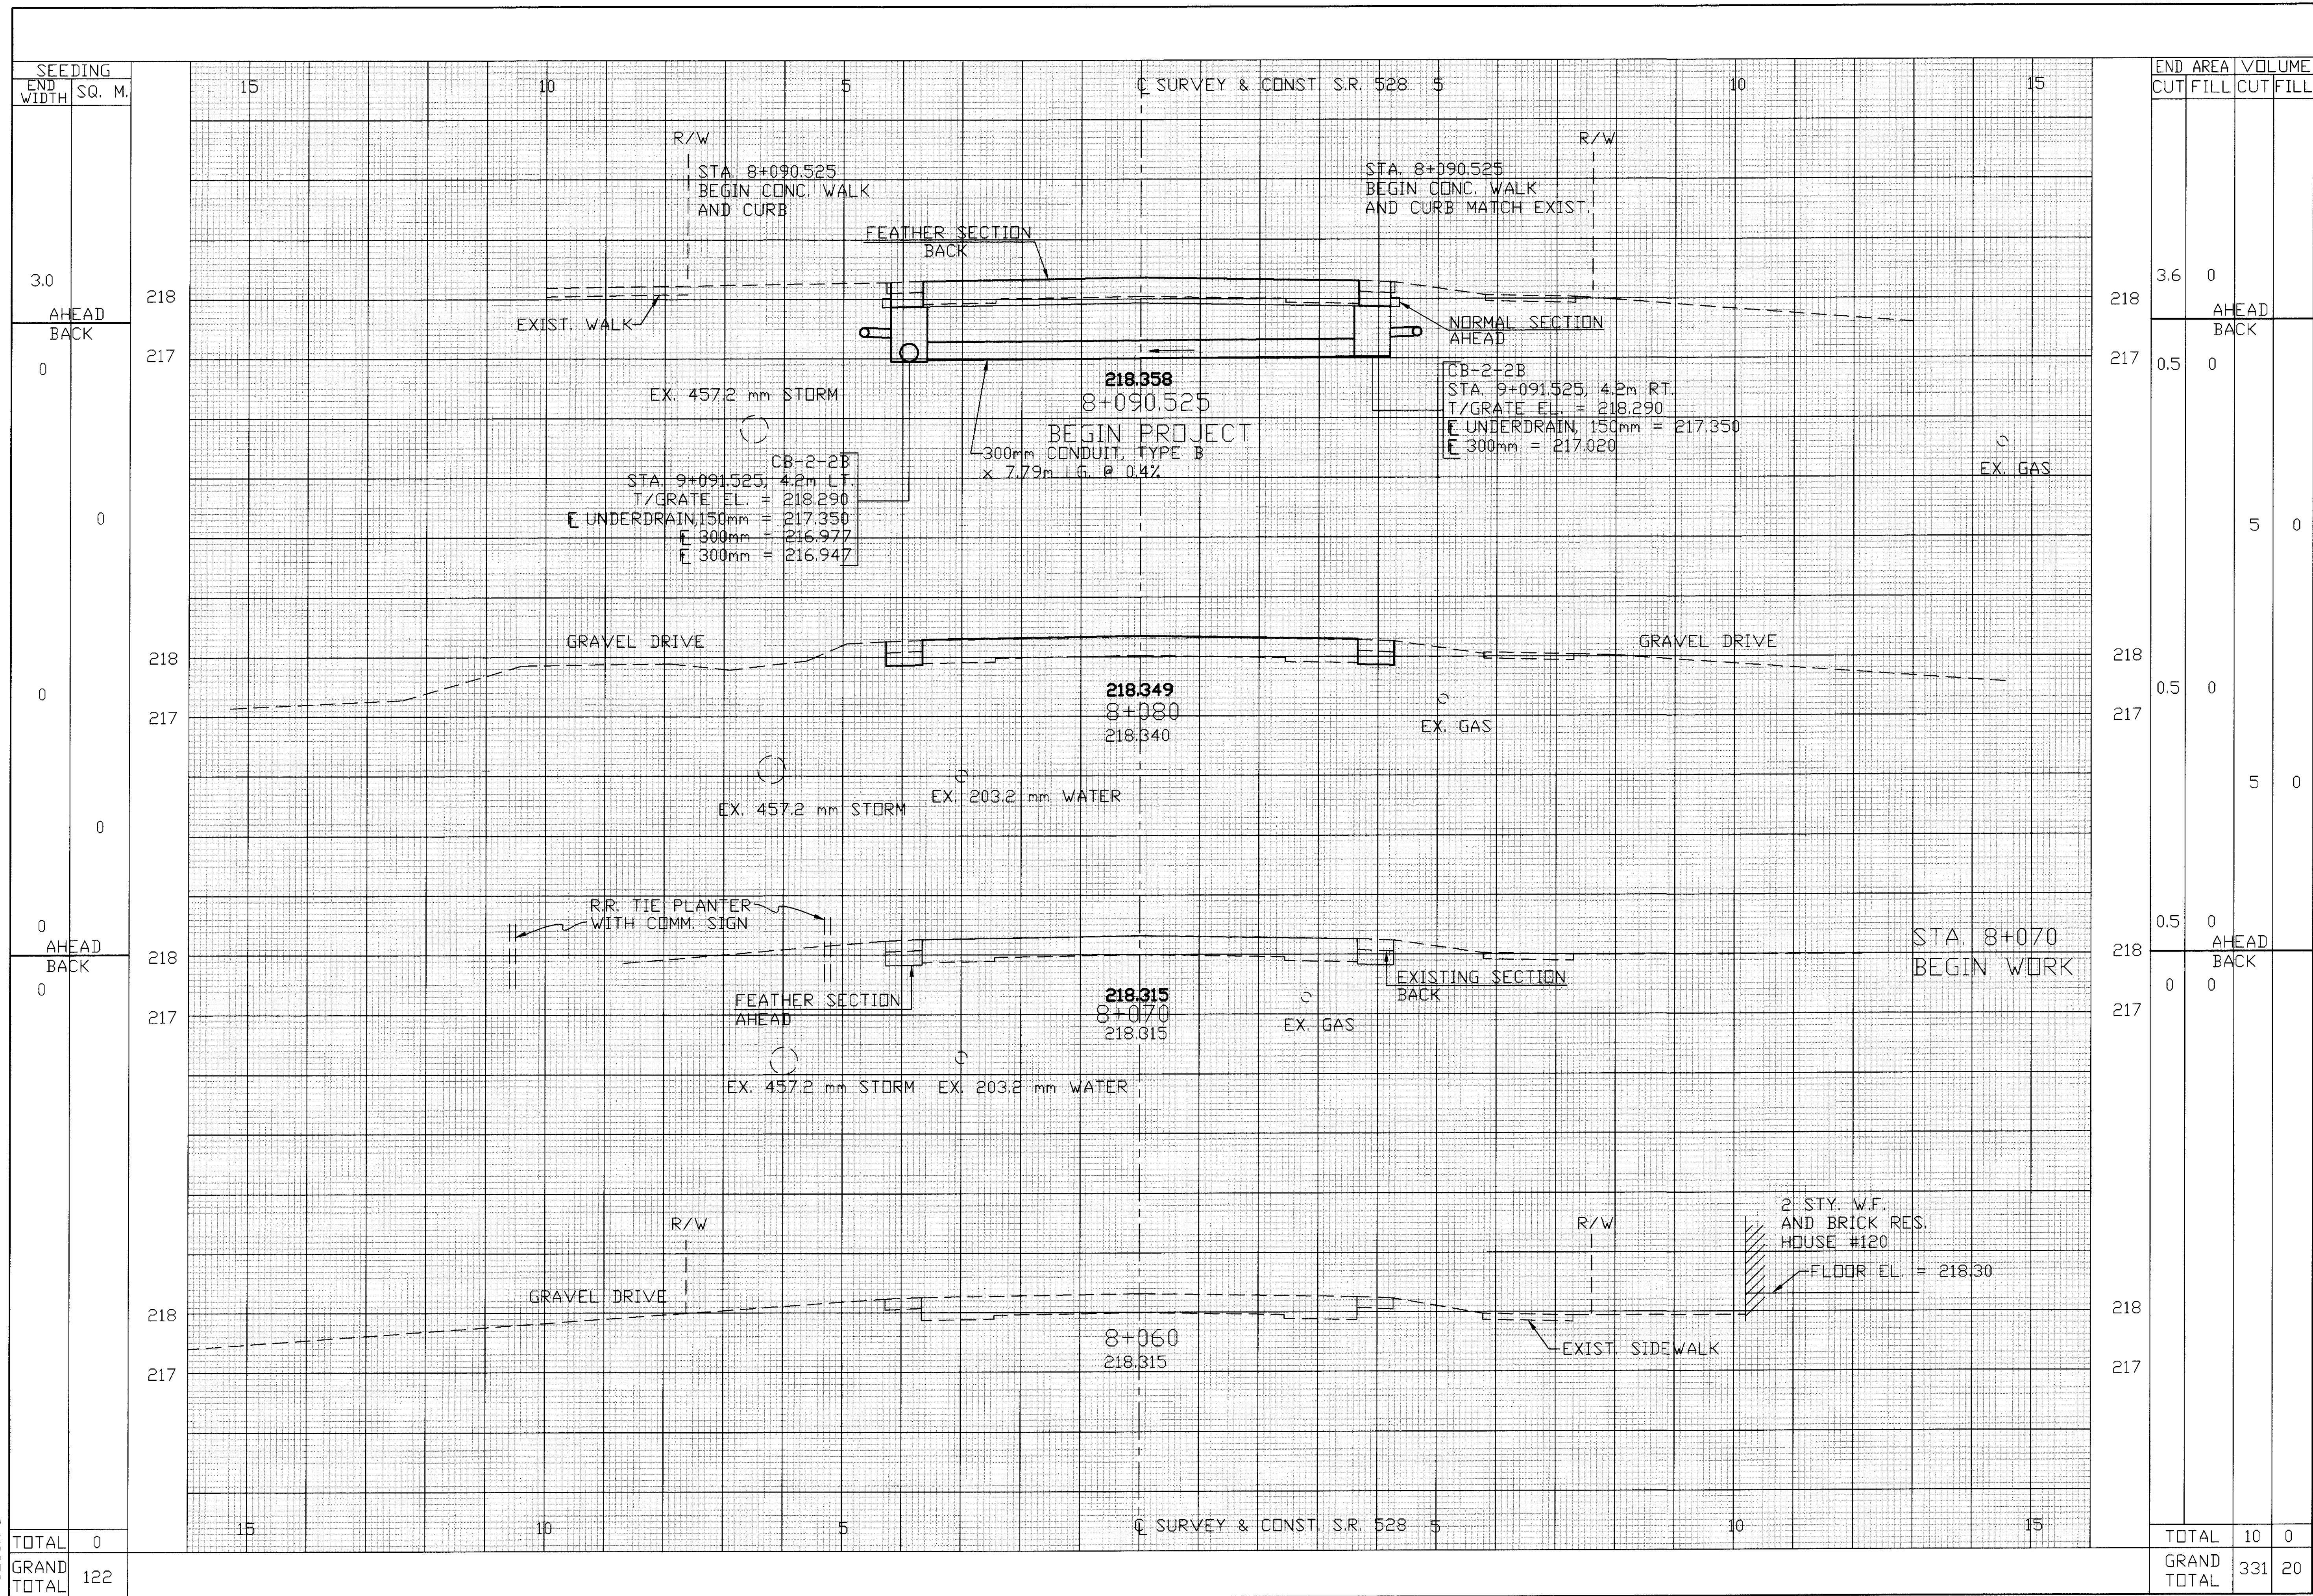

SEEDING	
END WIDTH	SQ. M.
3.0	
AHEAD	
BACK	
0	
0	
0	
0	
AHEAD	
BACK	
0	
0	
TOTAL	0
GRAND TOTAL	122

END	AREA		VOLUME	
	CUT	FILL	CUT	FILL
218	3.6	0		
217	0.5	0		
218	0.5	0		
217			5	0
218	0.5	0		
217			5	0
218	0.5	0		
217	0	0		
218				
217				
TOTAL	10	0		
GRAND TOTAL	331	20		

CALCULATED	JC
CHECKED	NT

CROSS-SECTIONS
STA. 8+060 TO STA. 8+090.544

LAK-528-8.095

13
33