


NOTE: R.C.P. DENOTES ROCK CHANNEL PROTECTION

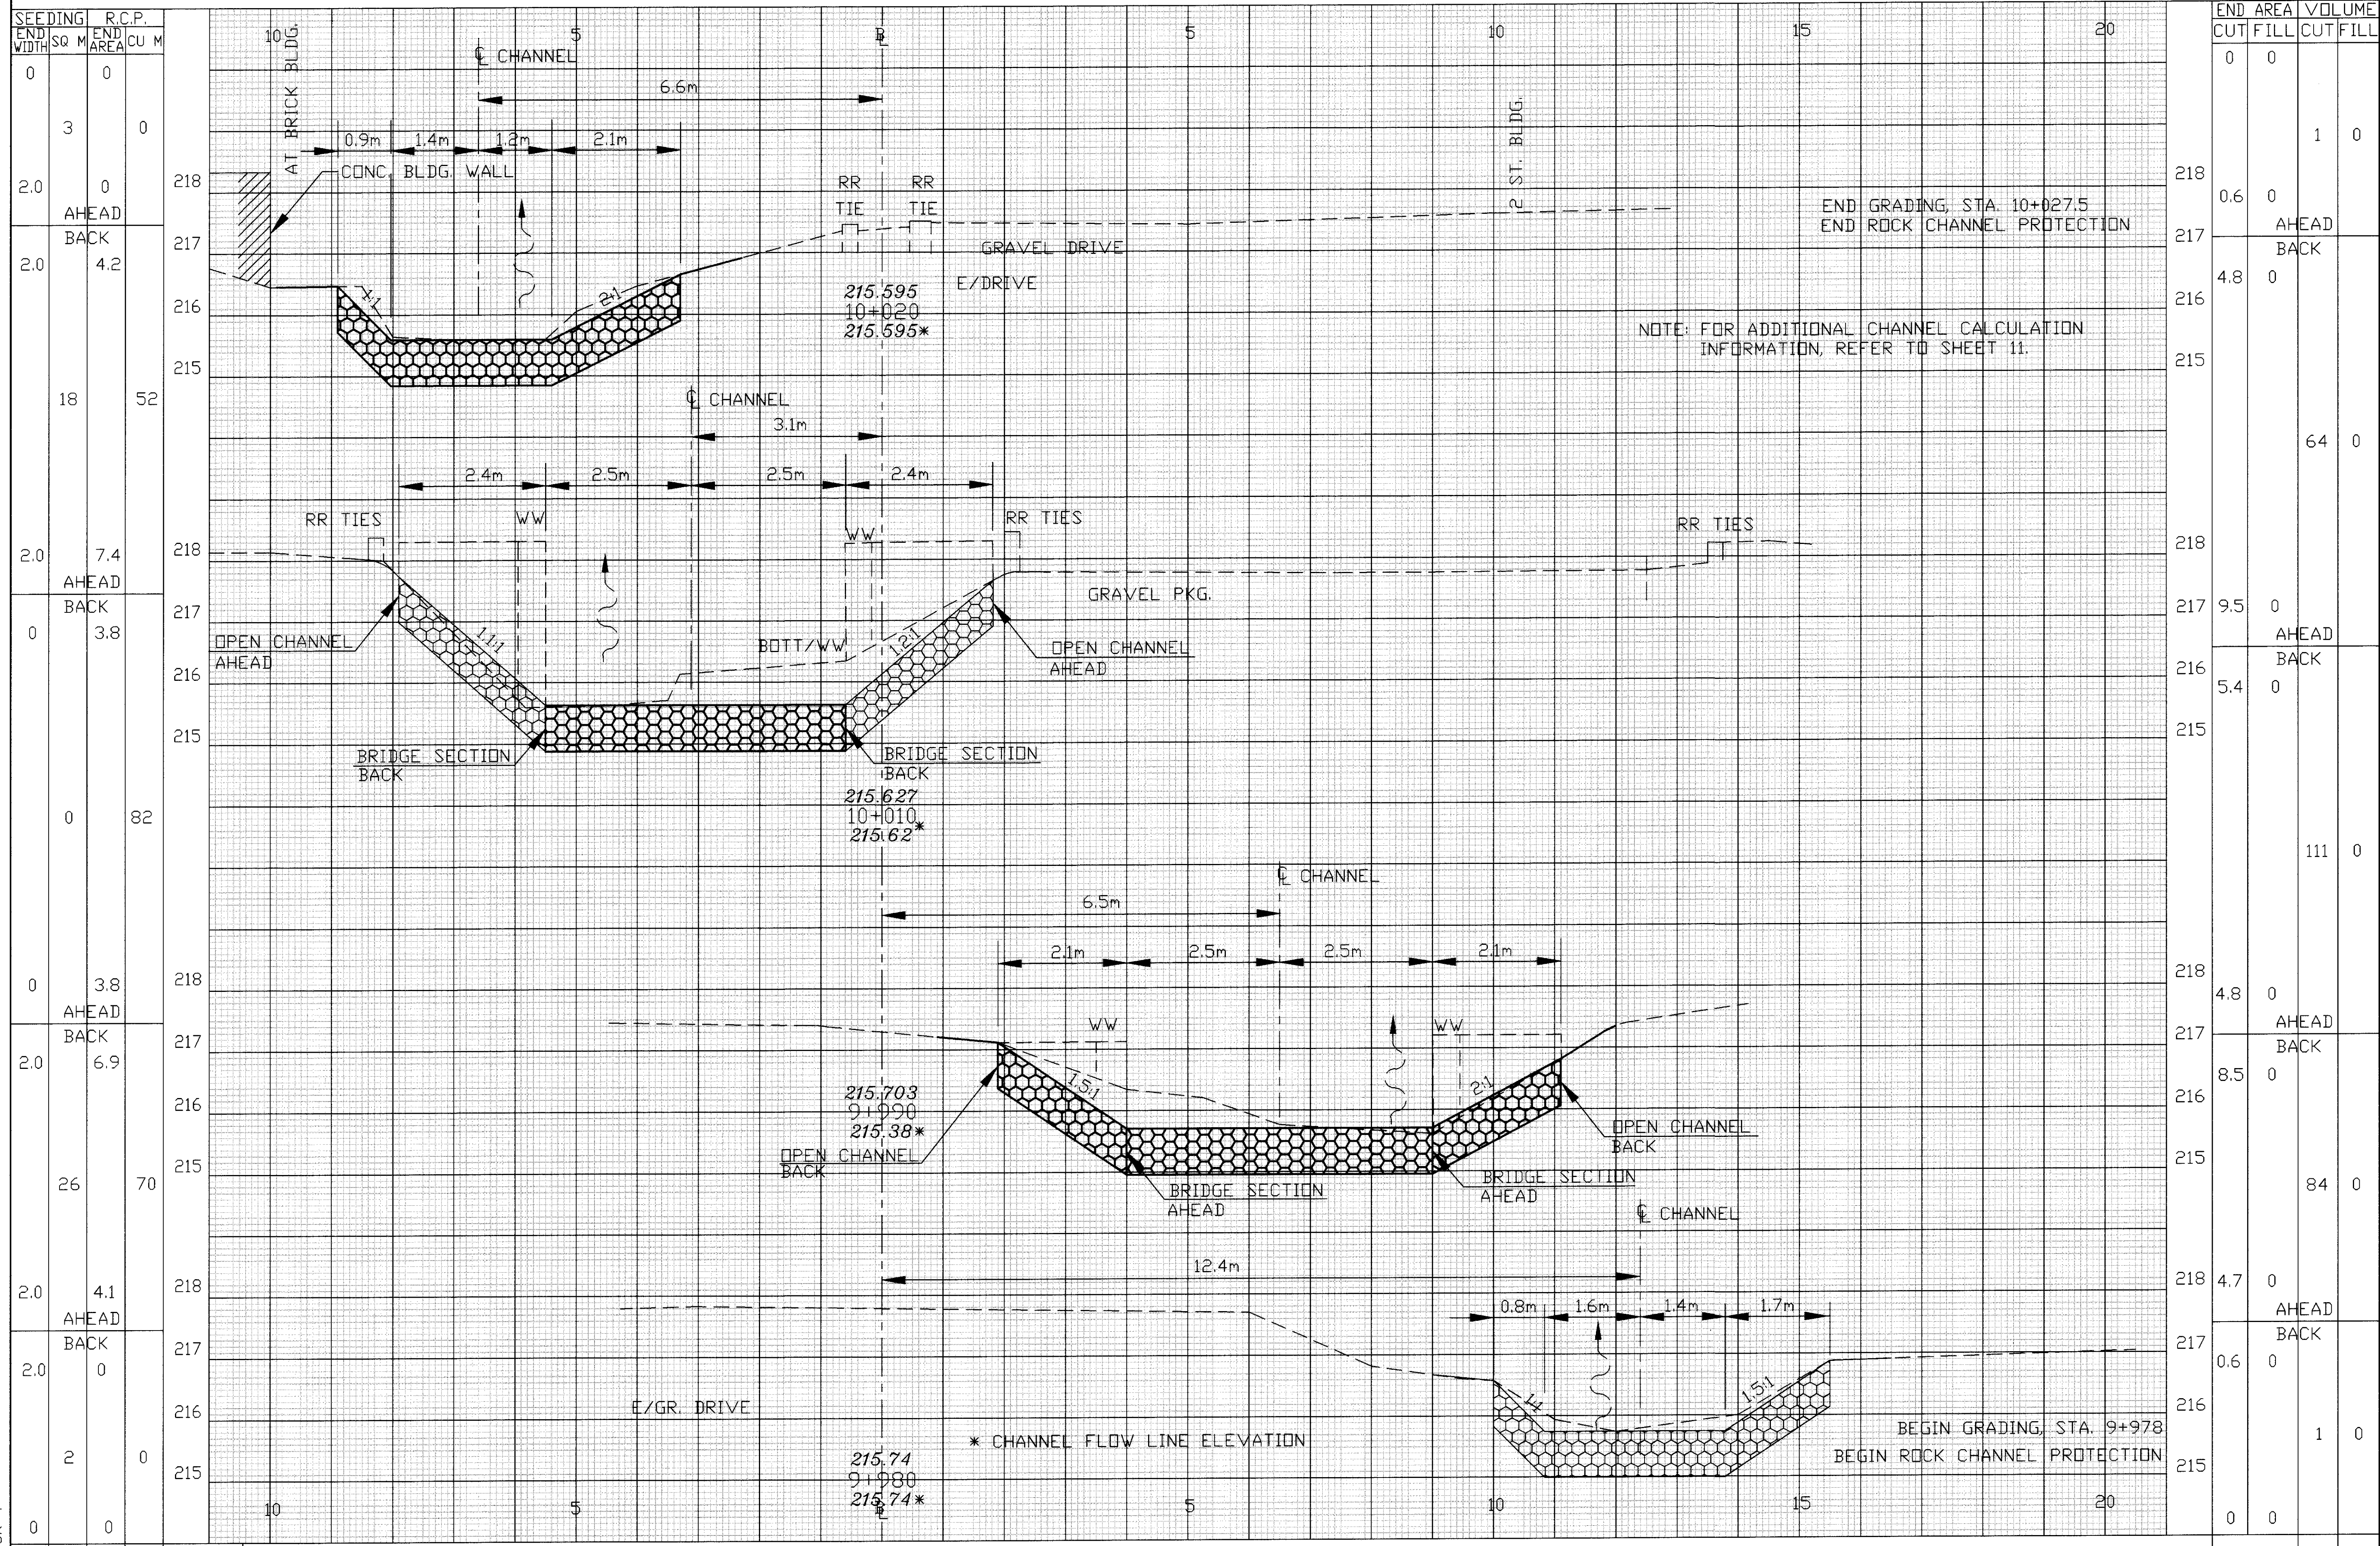

49	204	TOTAL			

TOTAL		261	0		

CHANNEL CROSS-SECTIONS

LAK-528-8.095

528CR-4

NOTE: ROCK CHANNEL PROTECTION TOTAL CARRIED TO SHEET No. 10.

* CHANNEL FLOW LINE ELEVATION