




**PLAN**  
BRIDGE WITH DEFLECTOR PARAPETS

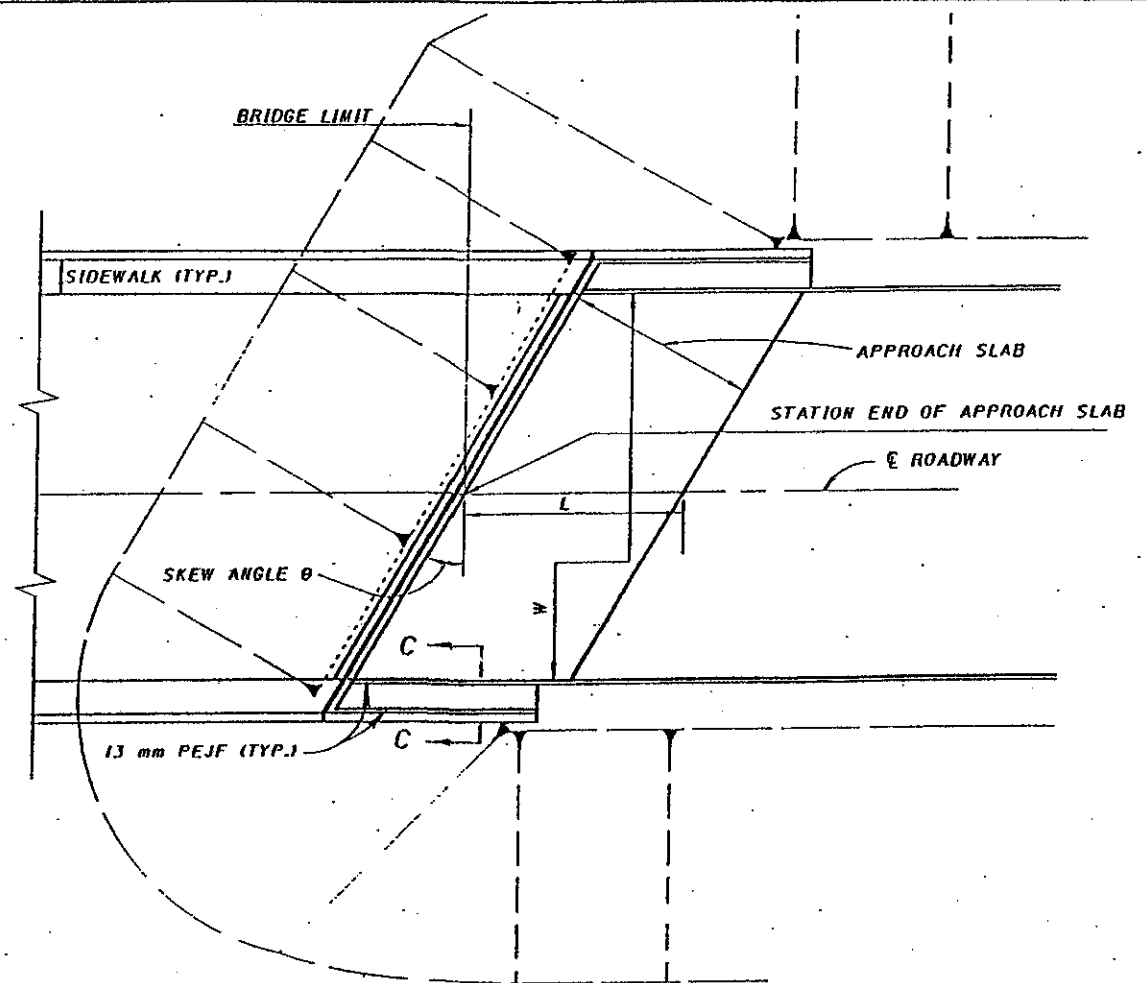


**PLAN**  
BRIDGE WITH SIDEWALKS

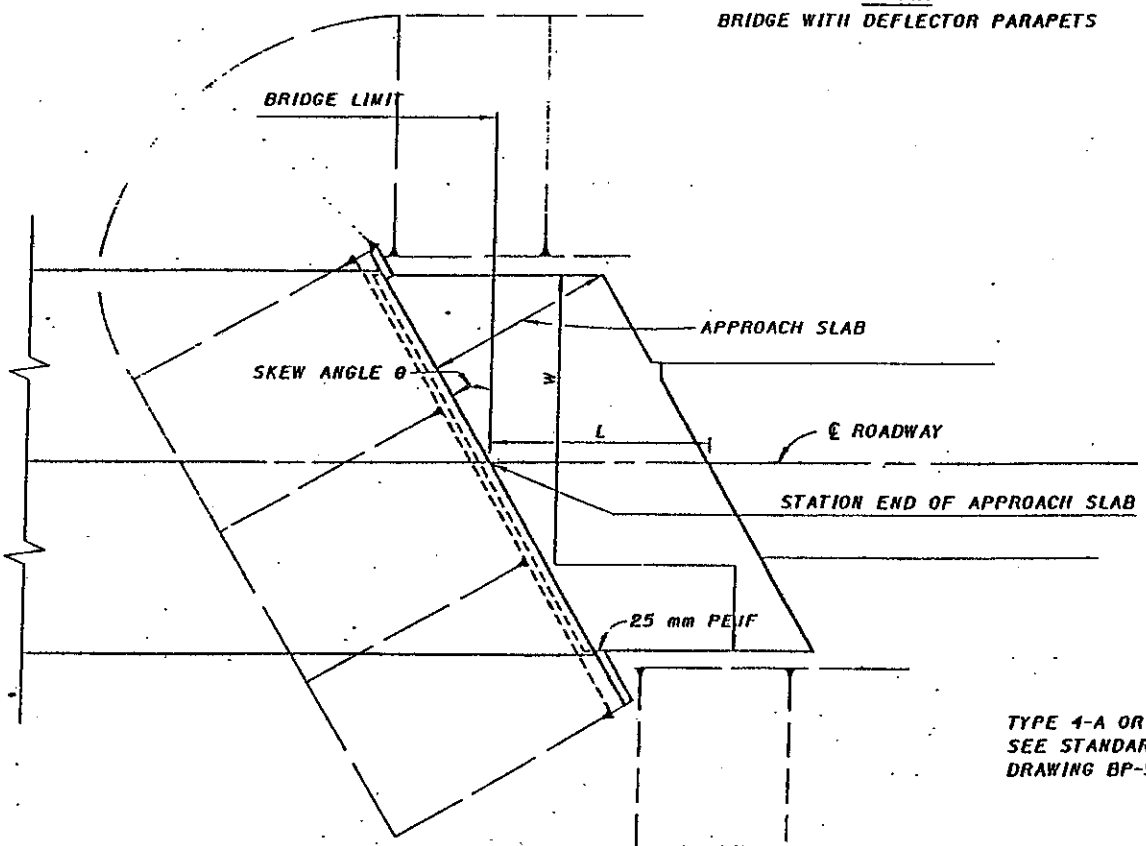


**PLAN**  
BRIDGE WITHOUT CURBS

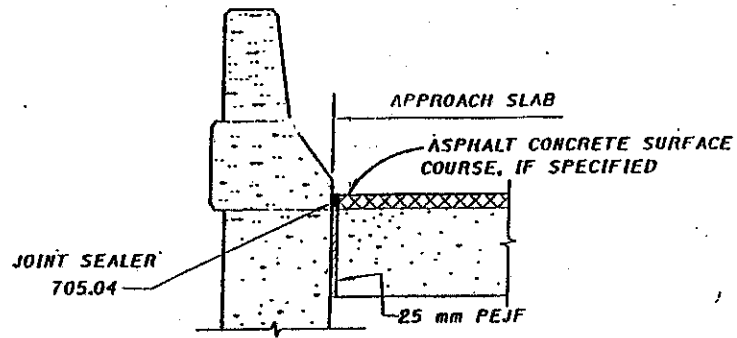

**SECTION A-A**

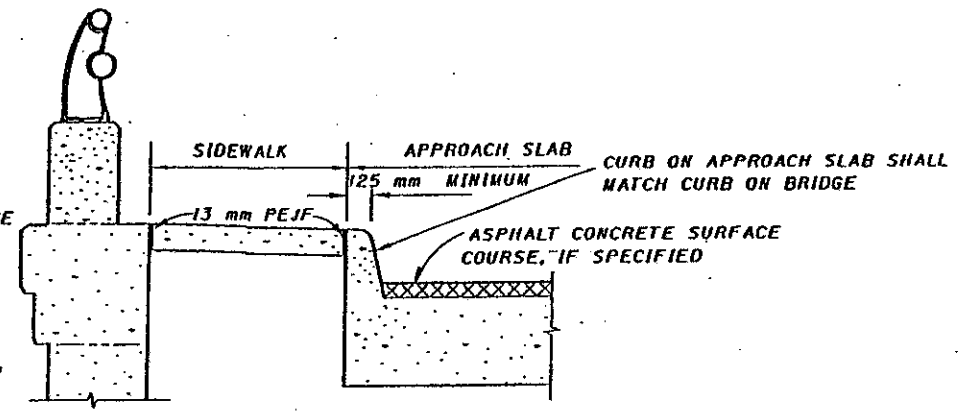

**SECTION C-C**

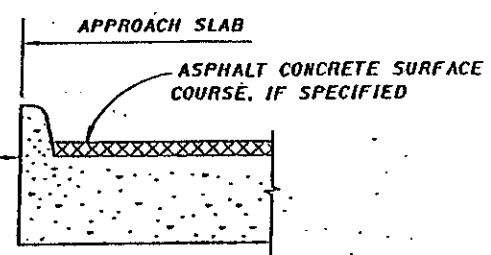

**SECTION B-B**

DESIGNER	REVIEWER	DATE
BUREAU OF BRIDGES	LAW	10-25-94
STRUCTURAL DESIGN	AS-1-BIN	
STATE OF OHIO DEPARTMENT OF TRANSPORTATION	DESIGNED	DRAWN
ENGINEER OF BRIDGES	JFF	JFF
	REVISIONS	
	DESIGNED	
	DRAWN	
	CHECKED	
	APPROVED	
STANDARD	REINFORCED CONCRETE	
	APPROACH SLAB - METRIC	
J	J	