

FED. RD. DIST. NO.	STATE	PROJECT	FISCAL YEAR
10	OHIO		1945

10.
28

LAKE COUNTY
S.H. 520 SEC. PAINESVILLE (PT.)
S.H. 744 SEC. PAINESVILLE (PT.)
& FAIRPORT (PT.)




FAIRPORT VILLAGE

THE HARBOR LAND CO.

EAST STREET S.H. 744

THE HARBOR LAND CO.

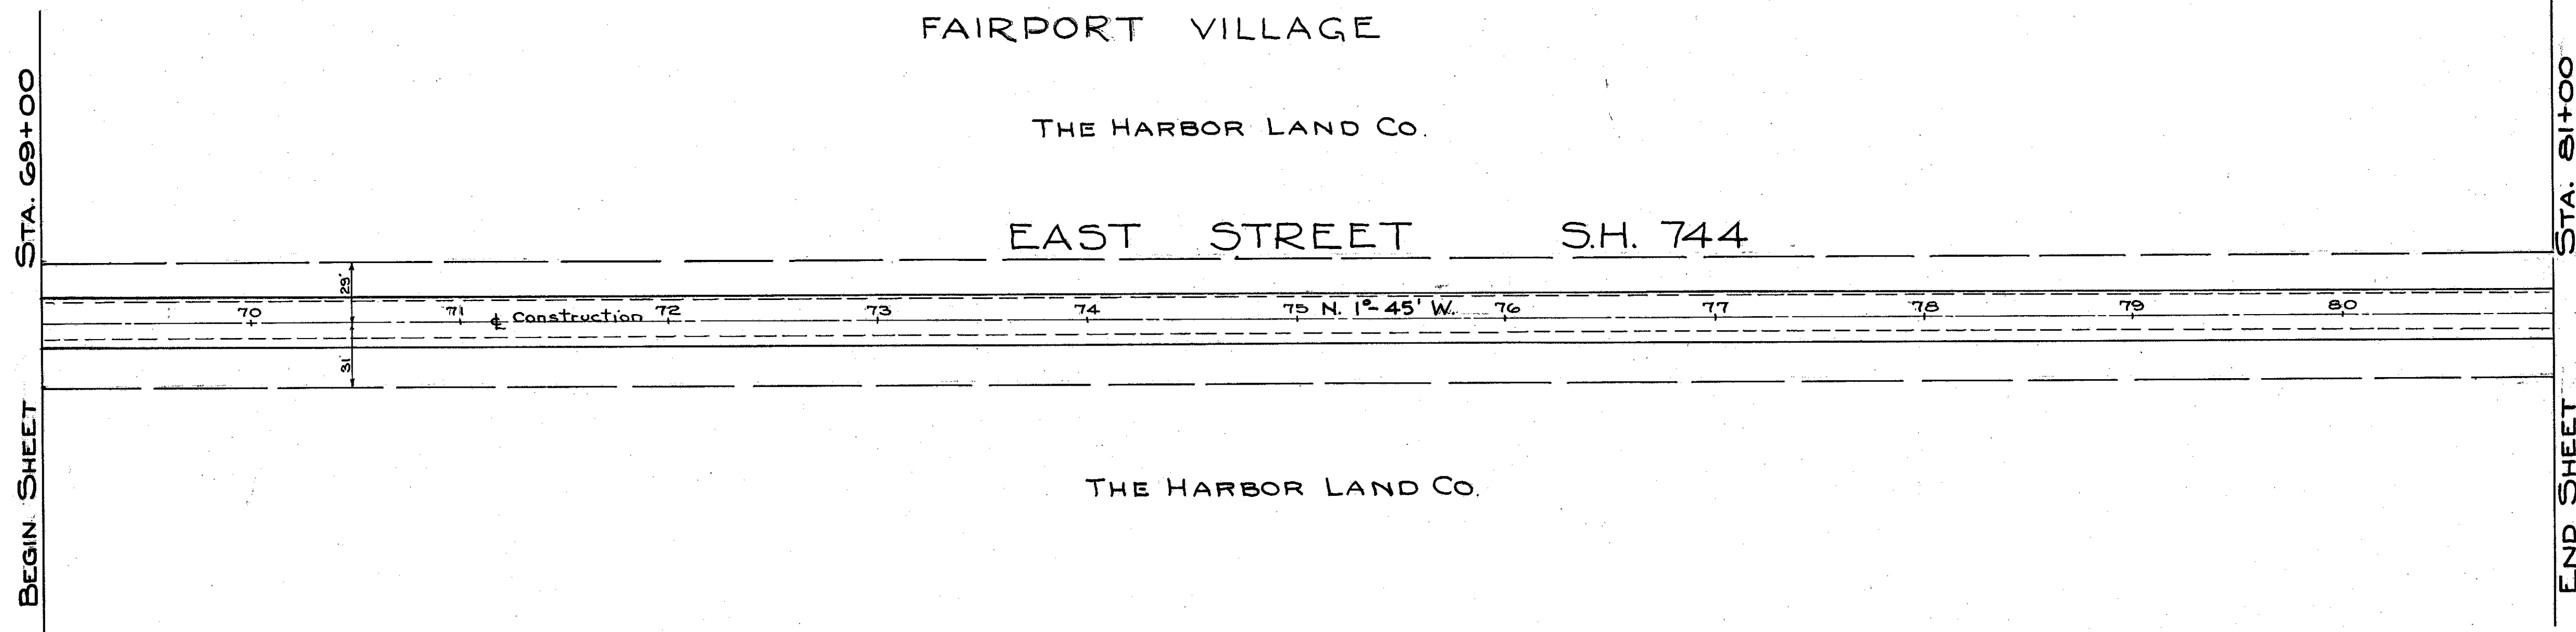


SEALING ONLY EDGE OF EXIST. PAV'T

Station to Station	Side	Lin. Ft.
69+00 81+00	Lt.	1200
69+00 81+00	Rt.	1200
Total		2400

CORPORATION LINE FAIRPORT VILLAGE
PAINESVILLE TOWNSHIP

B.M. No. 20 Spike in C.E.I. Pole # 77961
Elev. 609.745

B.M. No. 21 Spike in E. Side 18' Elm.
500 S. of R.R. Crossing E. of Φ
Elev. 610.308

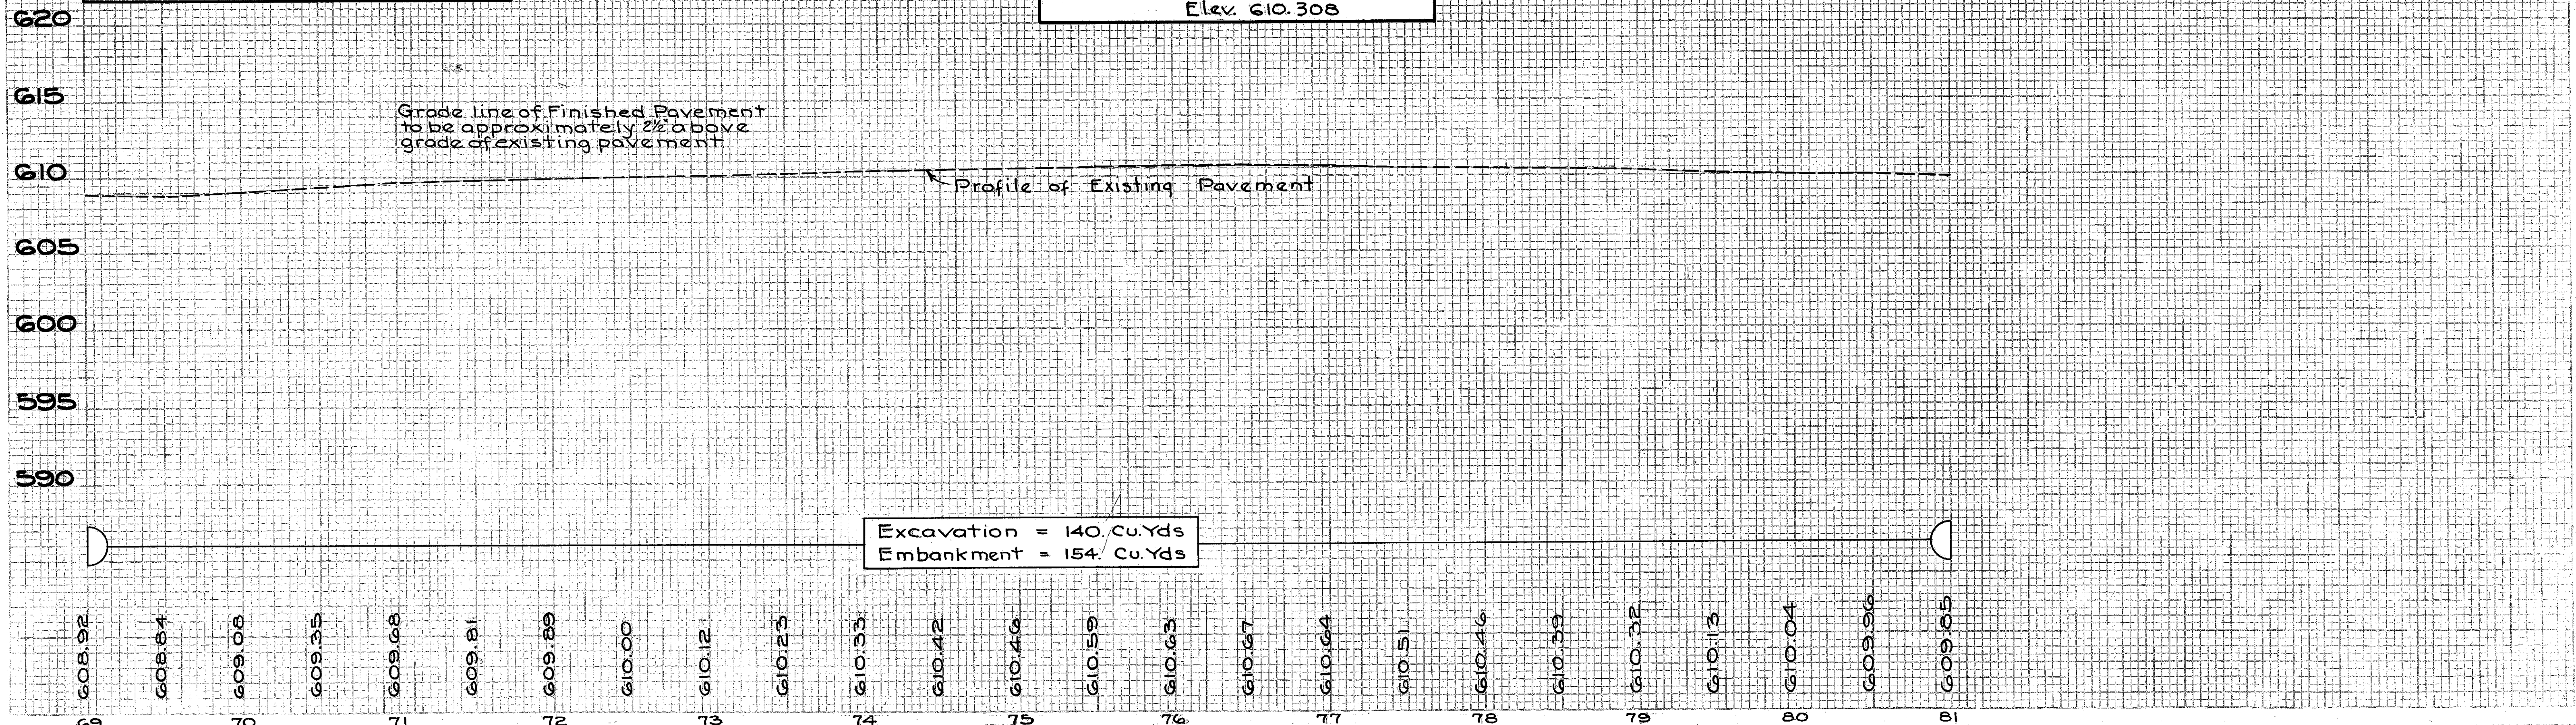

PLAN & PROFILE STA. 69+00 TO STA. 81+00