


LAKE COUNTY
 S.H. 520 SEC. PAINESVILLE (PT.)
 S.H. 744 SEC. PAINESVILLE (PT.)
 & FAIRPORT (PT.)

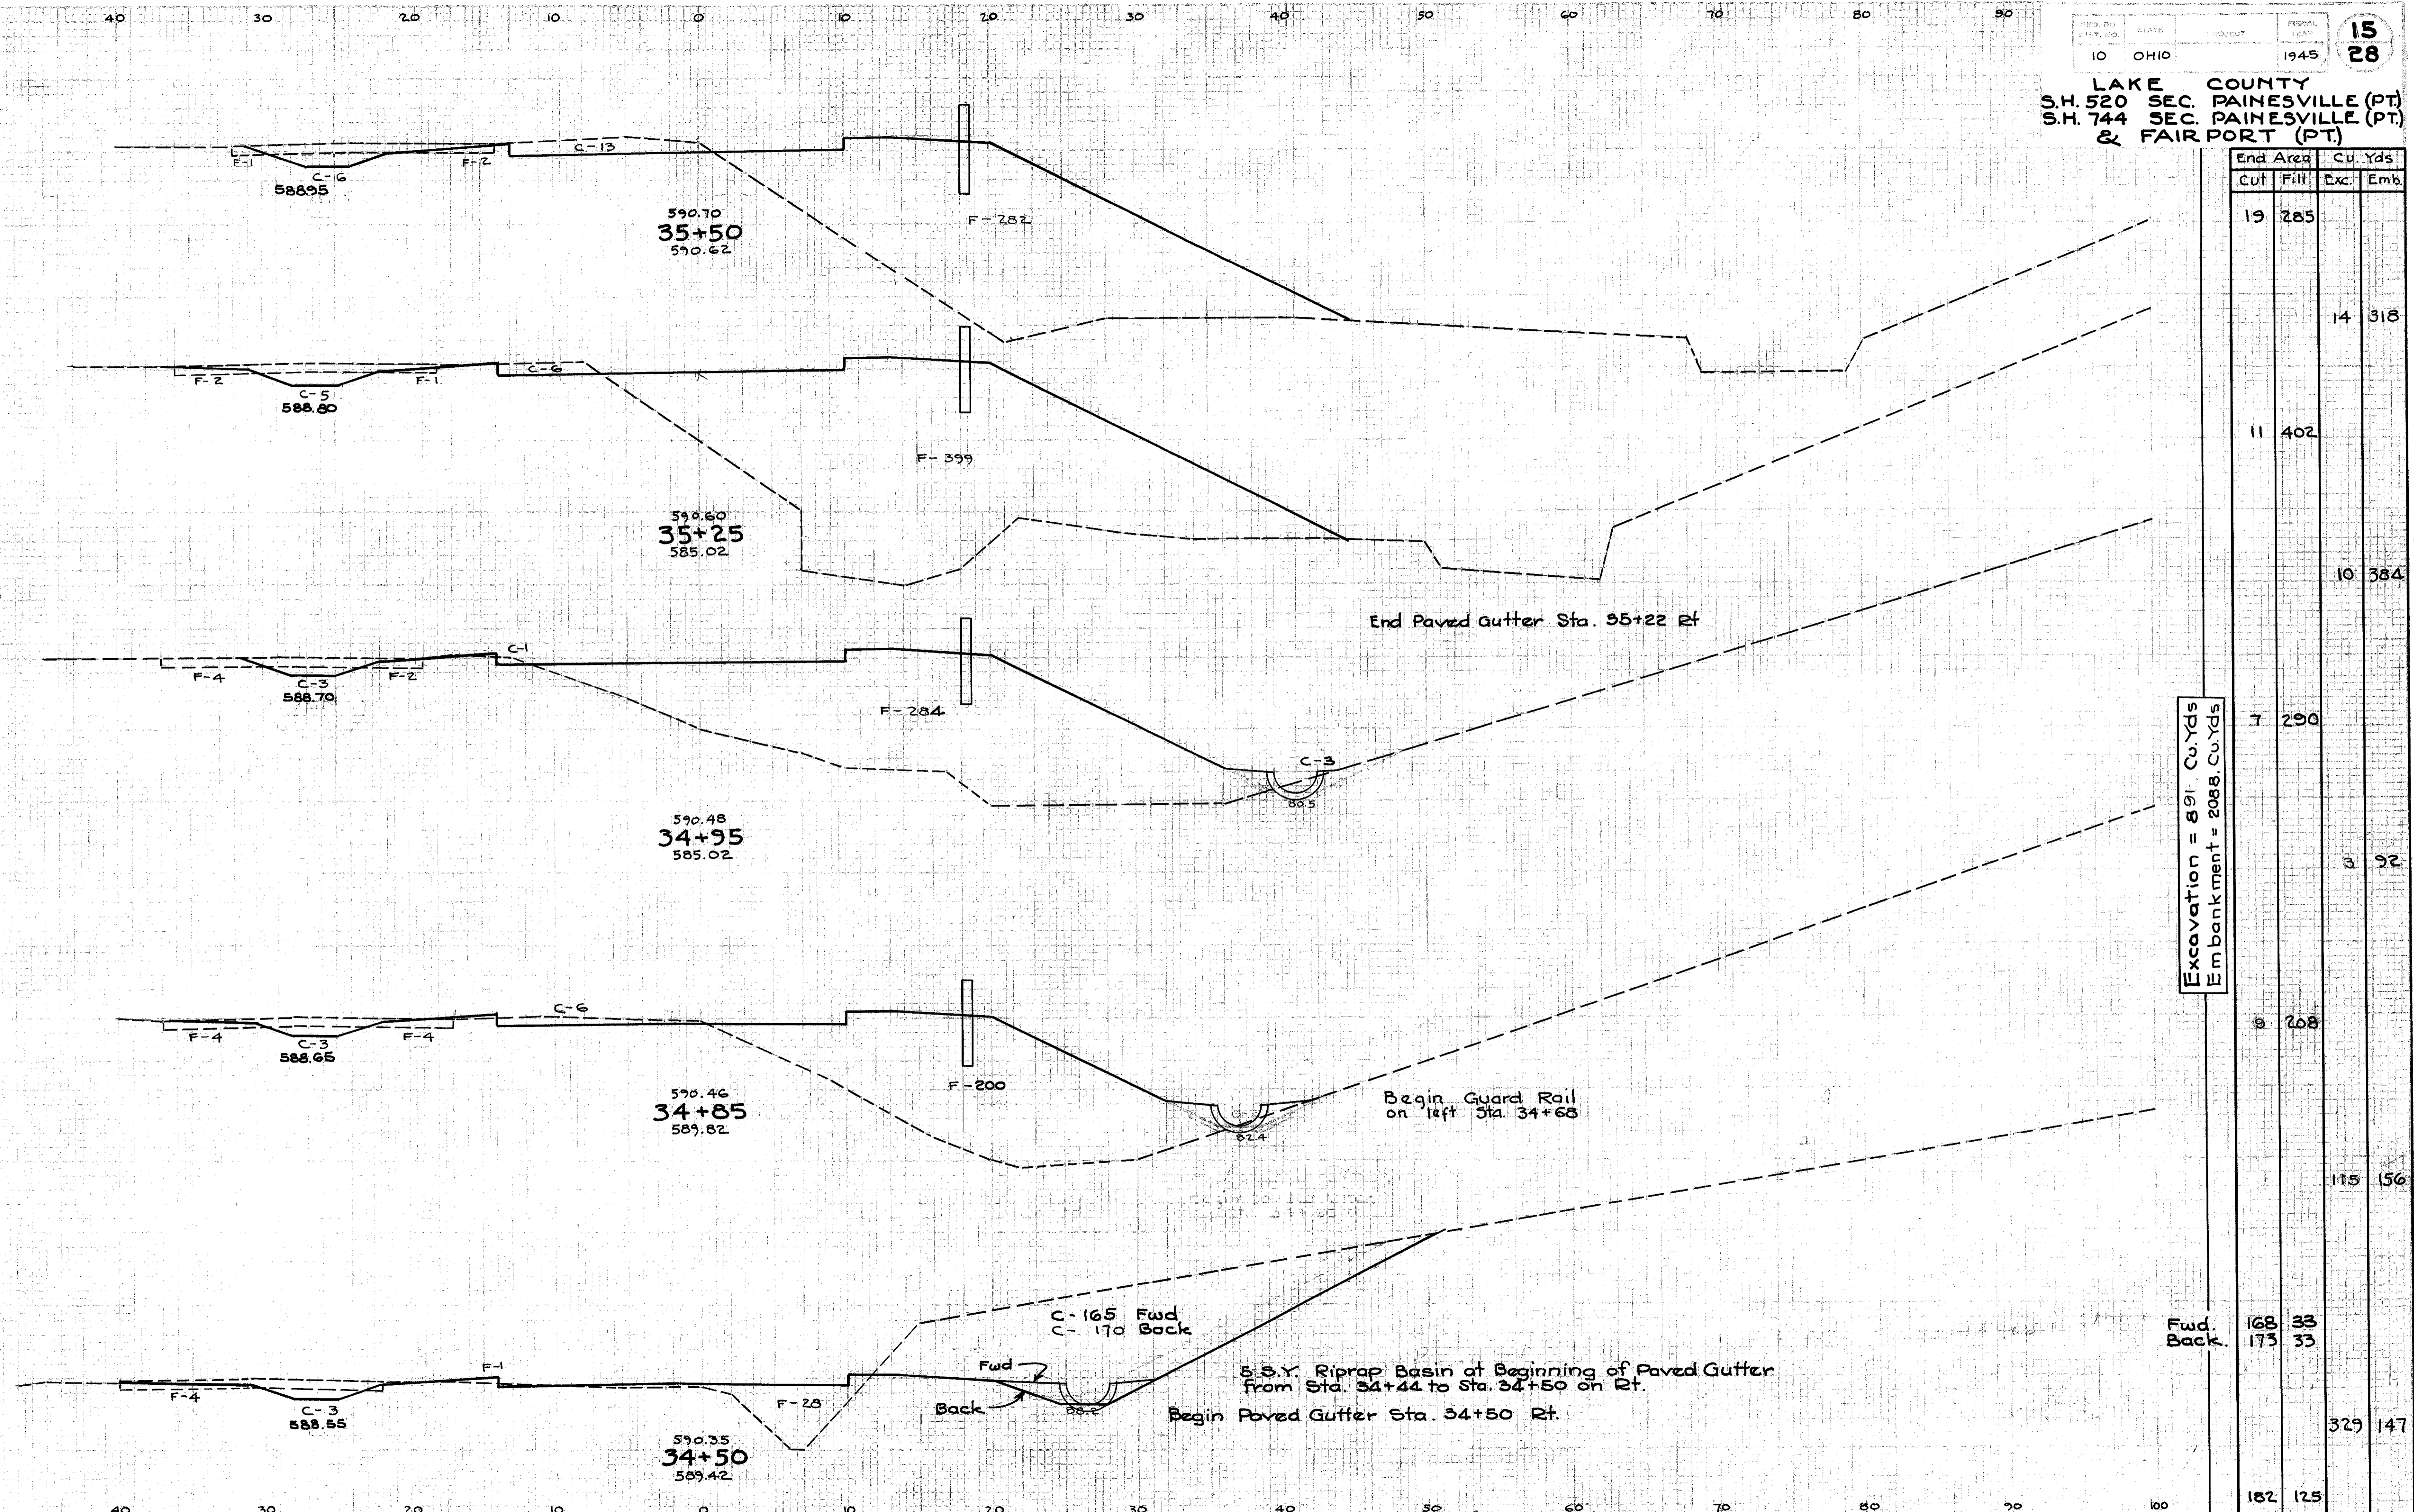

Sta.	End Area		Cu. Yds.	
	Cut	Fill	Exc.	Emb.

Excavation = 891 Cu. Yds.
 Embankment = 2088 Cu. Yds.

CROSS SECTIONS STA. 34+50 TO STA. 35+50