


LAKE COUNTY  
 S.H. 520 SEC. PAINESVILLE (PT.)  
 S.H. 744 SEC. PAINESVILLE (PT.)  
 & FAIRPORT (PT.)

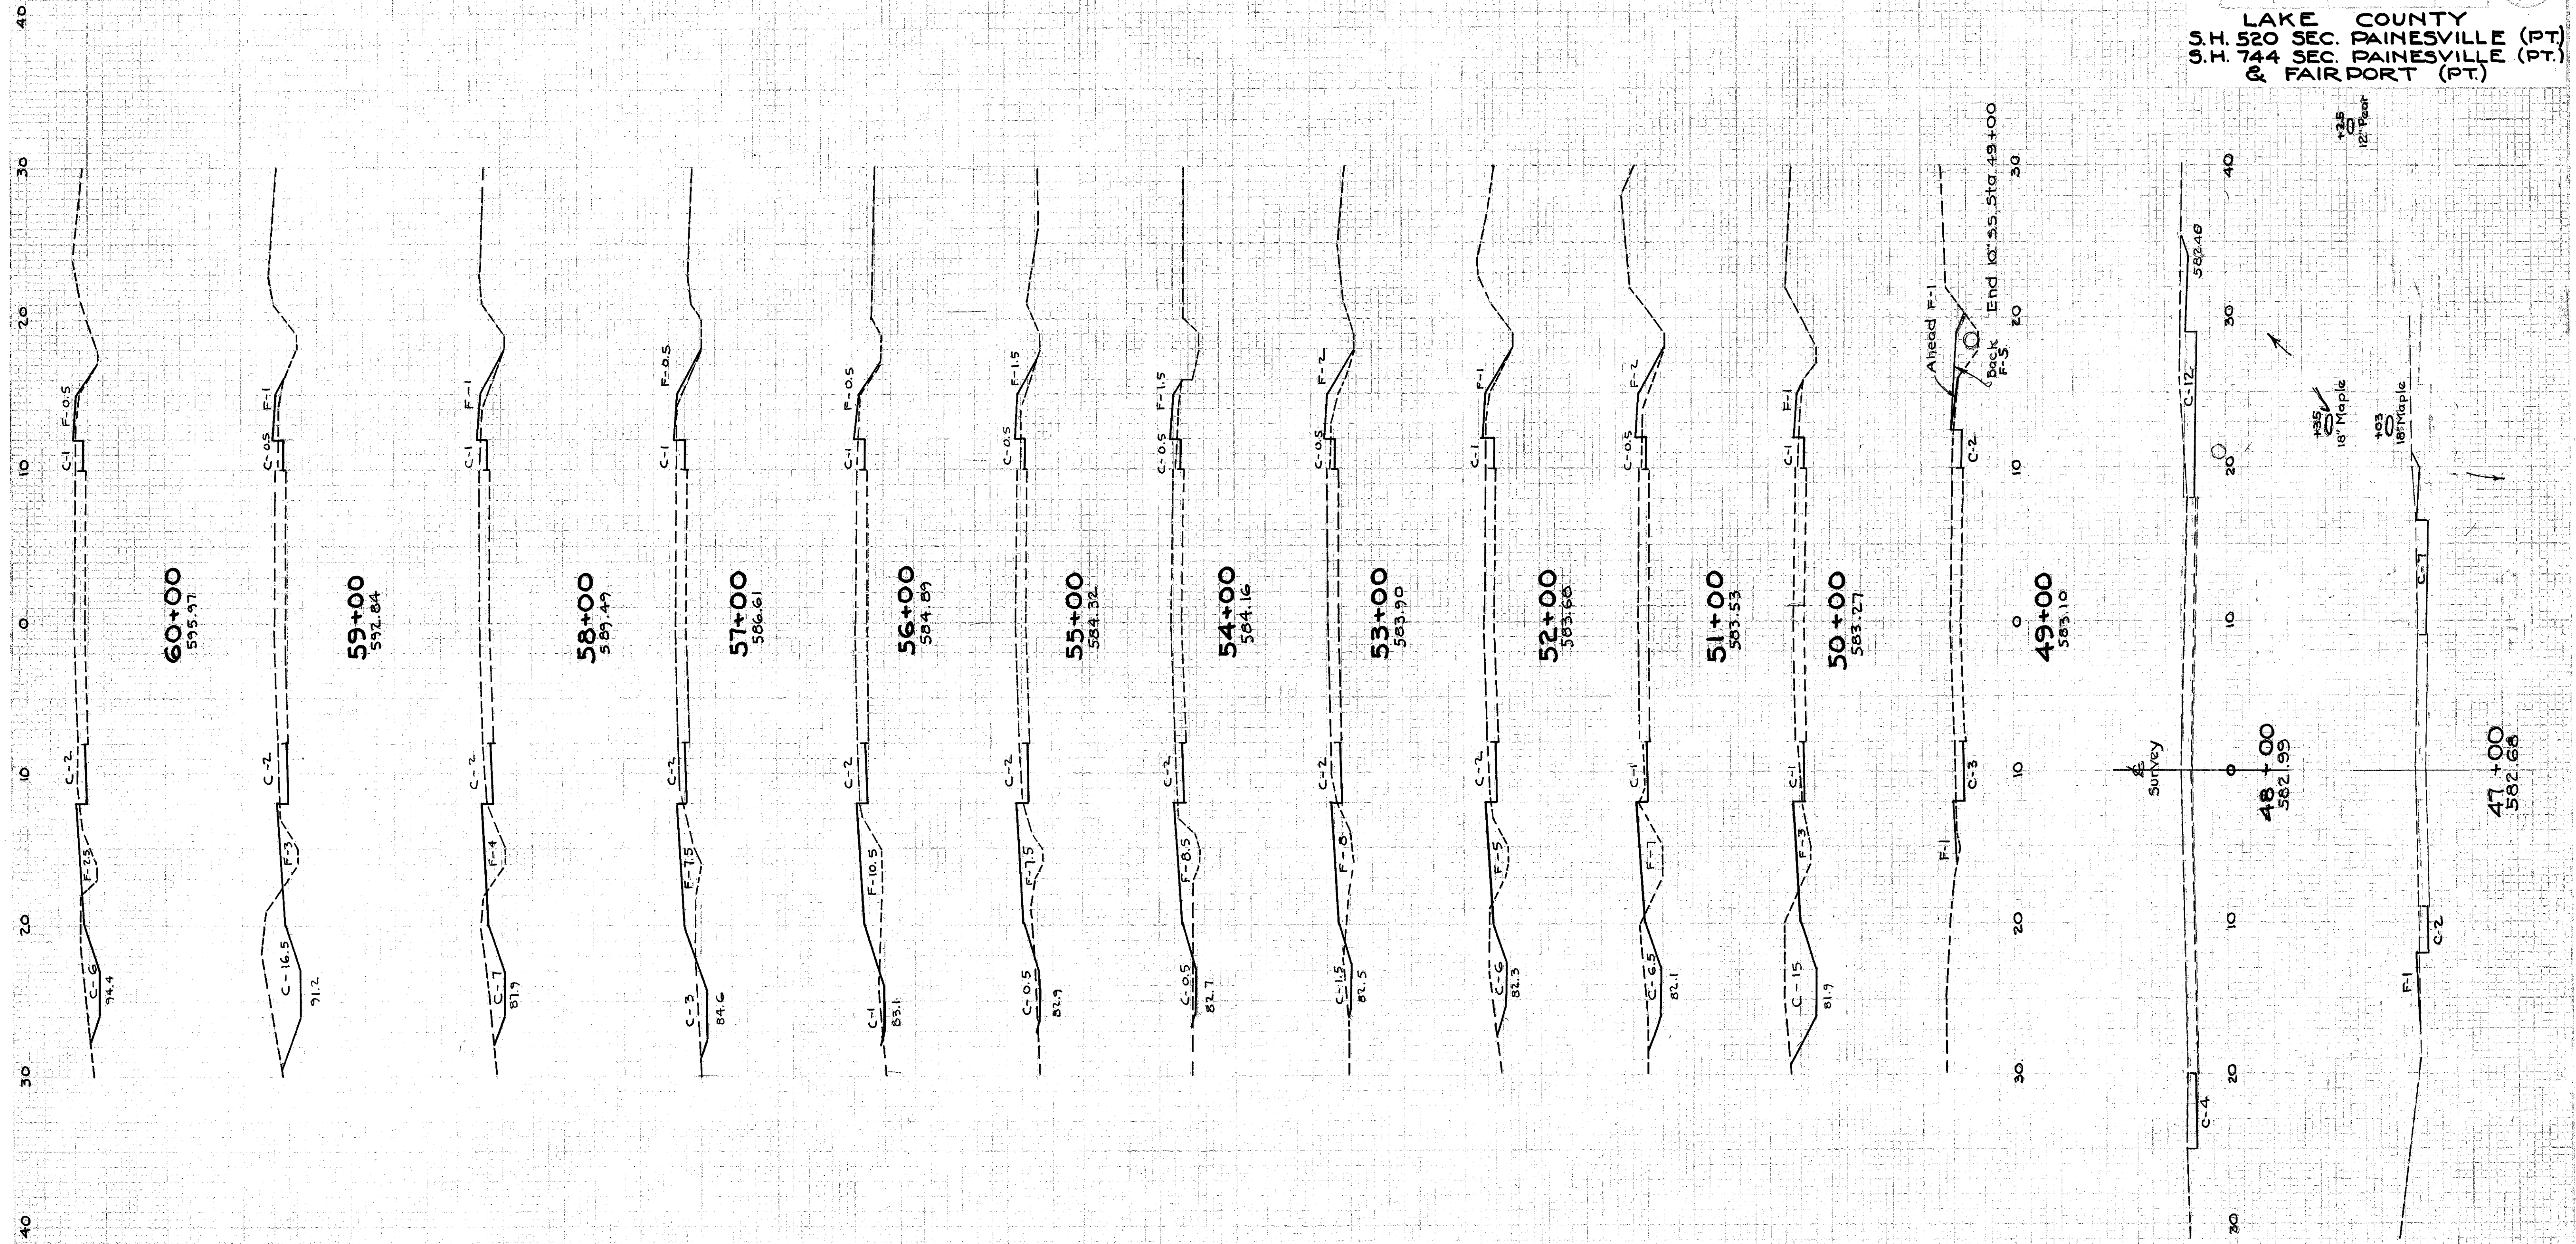

End Area	Cu. Yds.	Cu. Yds.	
Cut	Exc.	Emb.	
9	3	52	13
19	4	54	17
10	5	30	24
6	8	19	35
4	11	13	37
3	9	11	35
3	10	13	37
4	10	24	30
9	6	31	28
8	9	46	24
17	4	41	11
5	12	39	11
16	0	46	2
9	1	72	15

Excavation = 414 Cu.Yds  
 Embankment = 339 Cu.Yds

CROSS SECTIONS STA. 47+00 To STA. 60+00