
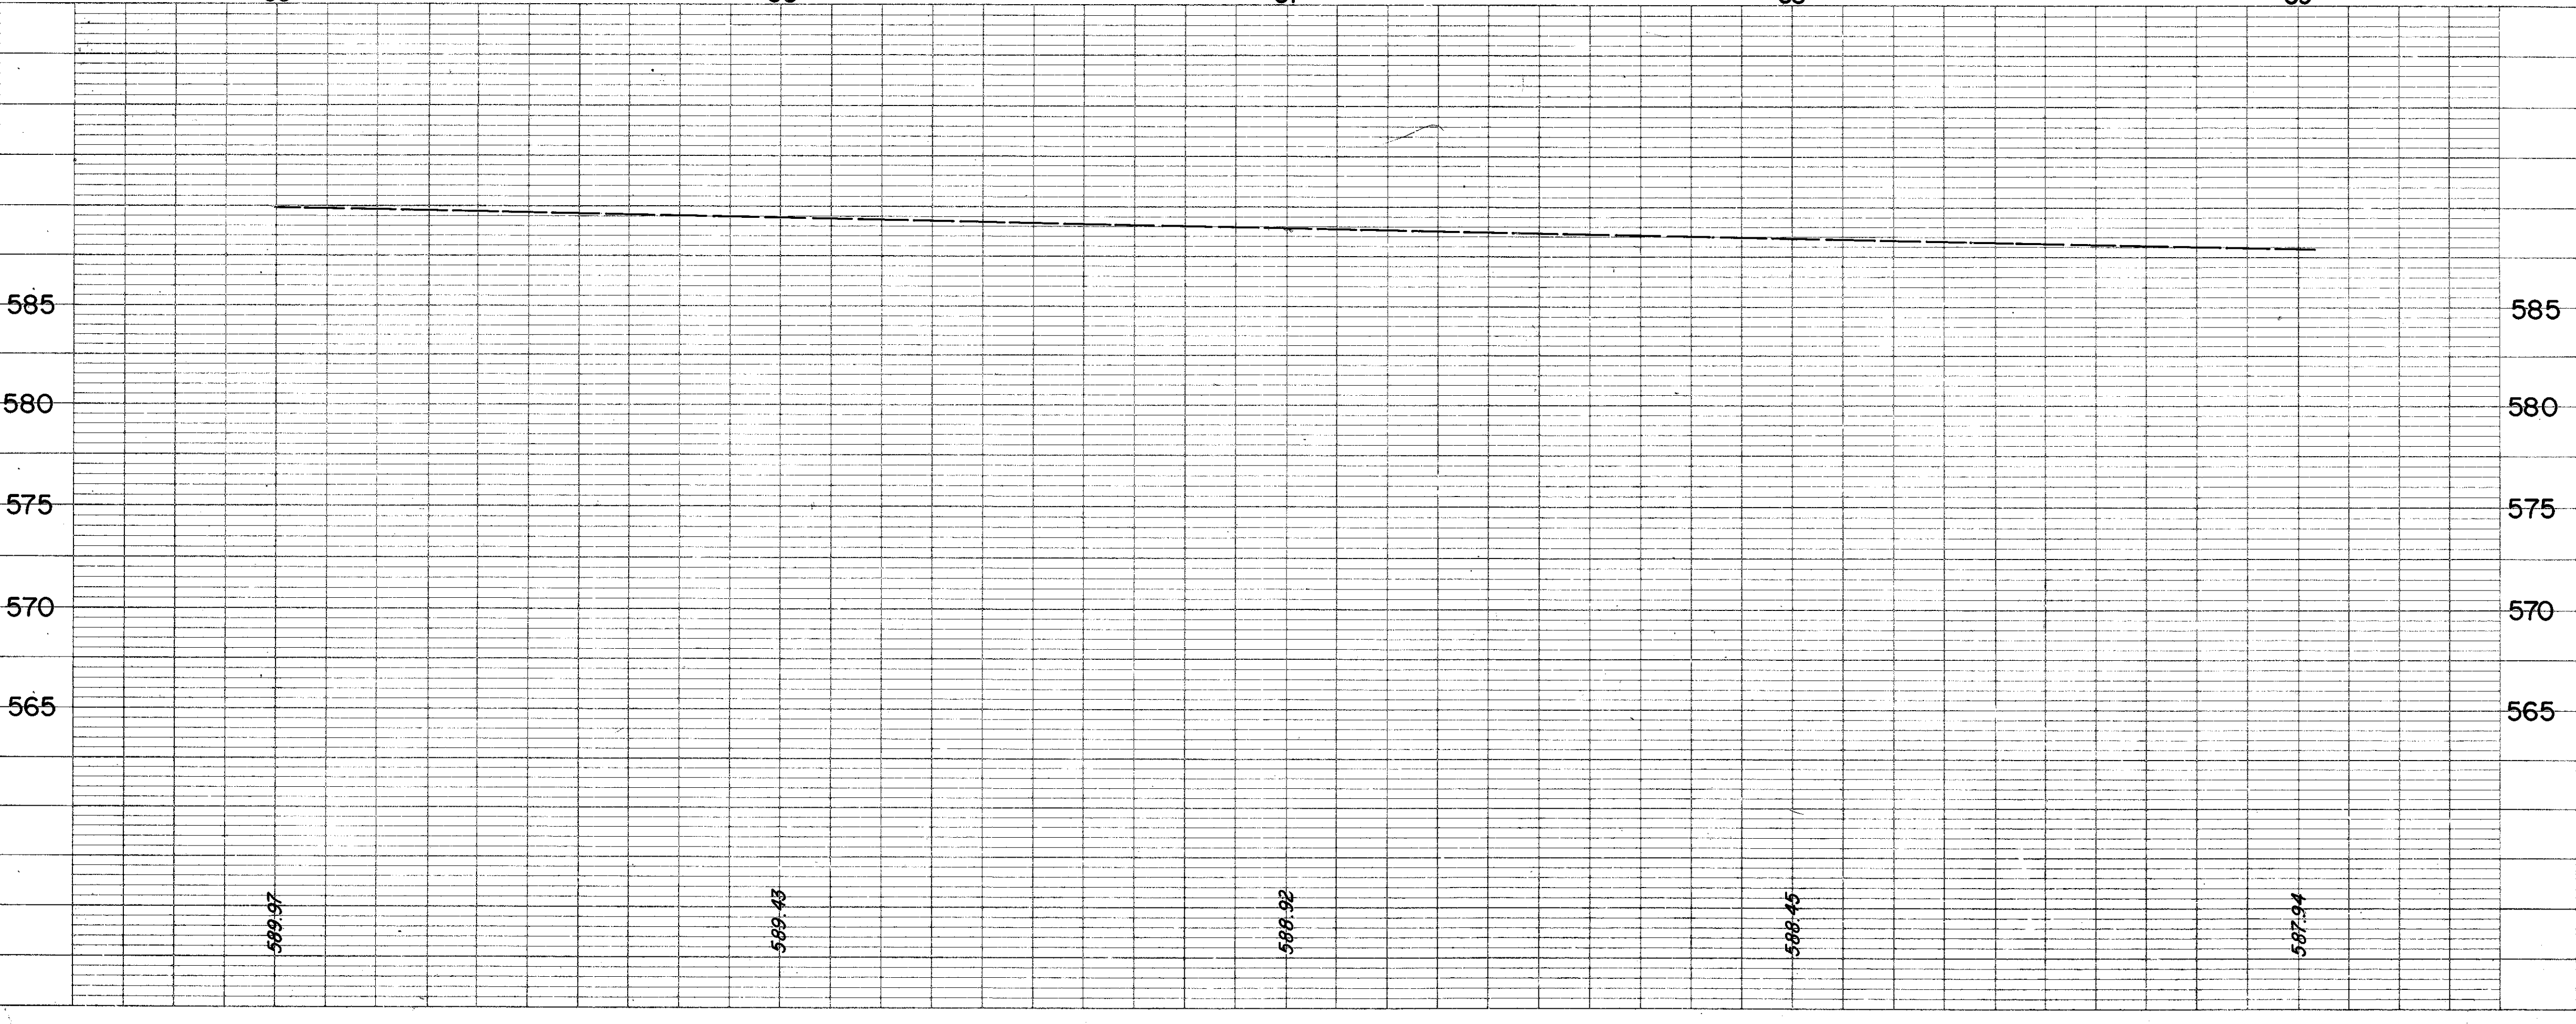


DATE: _____
 BY: _____
 SURVEIL. PLOTTED.
 NOTE BOOK GRADES CHECKED.
 R. M. A. NOTED.
 PLANS AND PROFILES CHECKED.
 No. _____

DATE: _____
 BY: _____
 SURVEIL. PLOTTED.
 NOTE BOOK GRADES CHECKED.
 R. M. A. NOTED.
 PLANS AND PROFILES CHECKED.
 No. _____

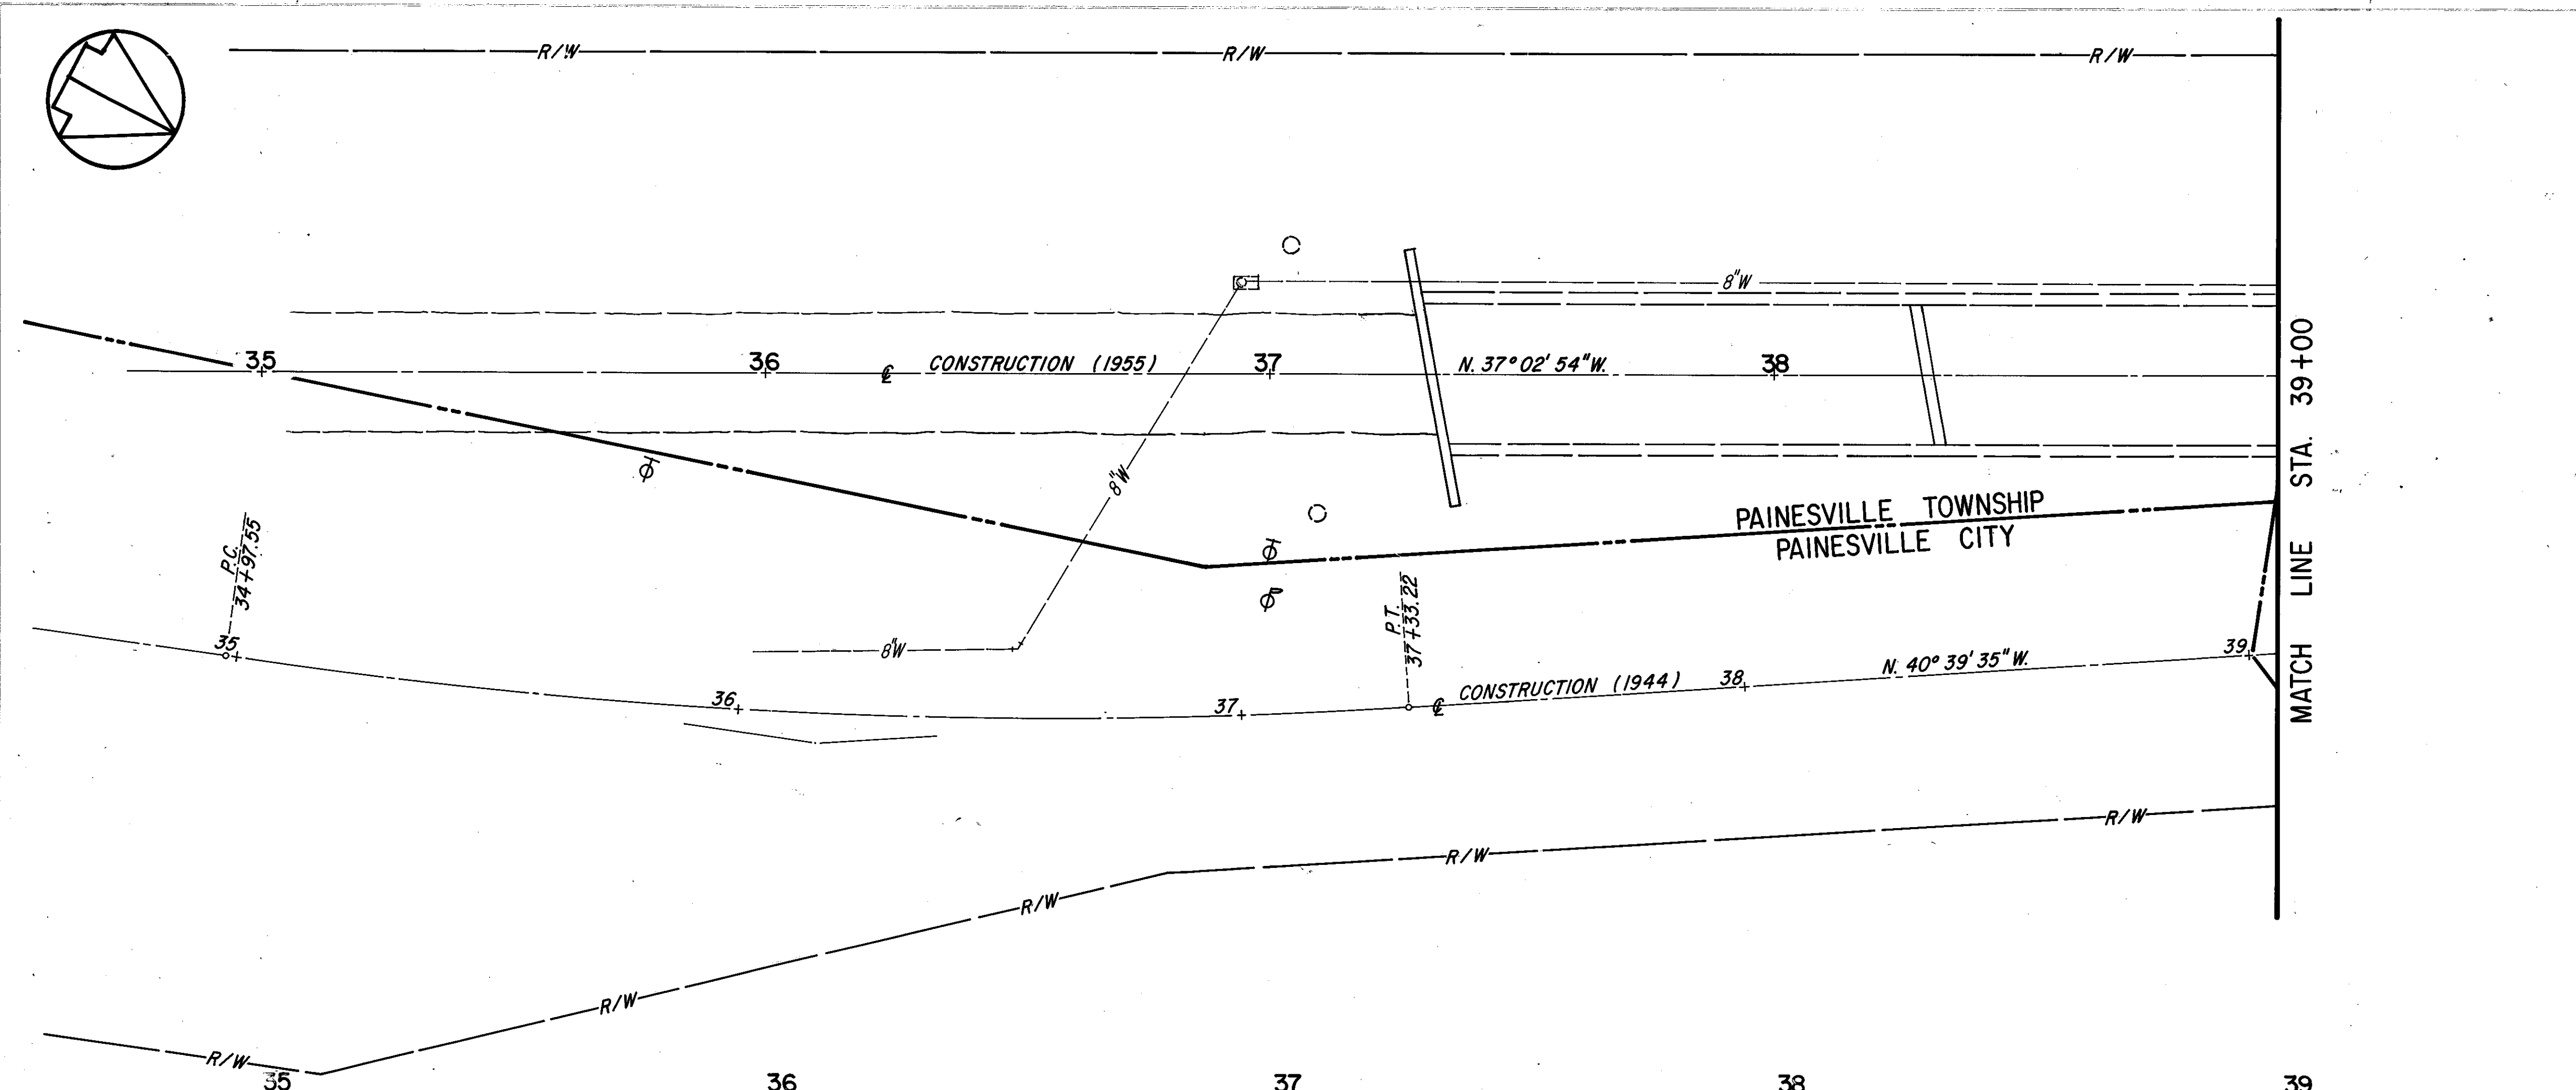

HIGH STREET