


DATE: _____
 BY: _____
 SUPERVISOR: _____
 NOTE BOOK: _____
 PLAN: _____
 FT. OF WAY CHECKED: _____

DATE: _____
 BY: _____
 SUPERVISOR: _____
 NOTE BOOK: _____
 PROFILE: _____
 GRADES CHECKED: _____

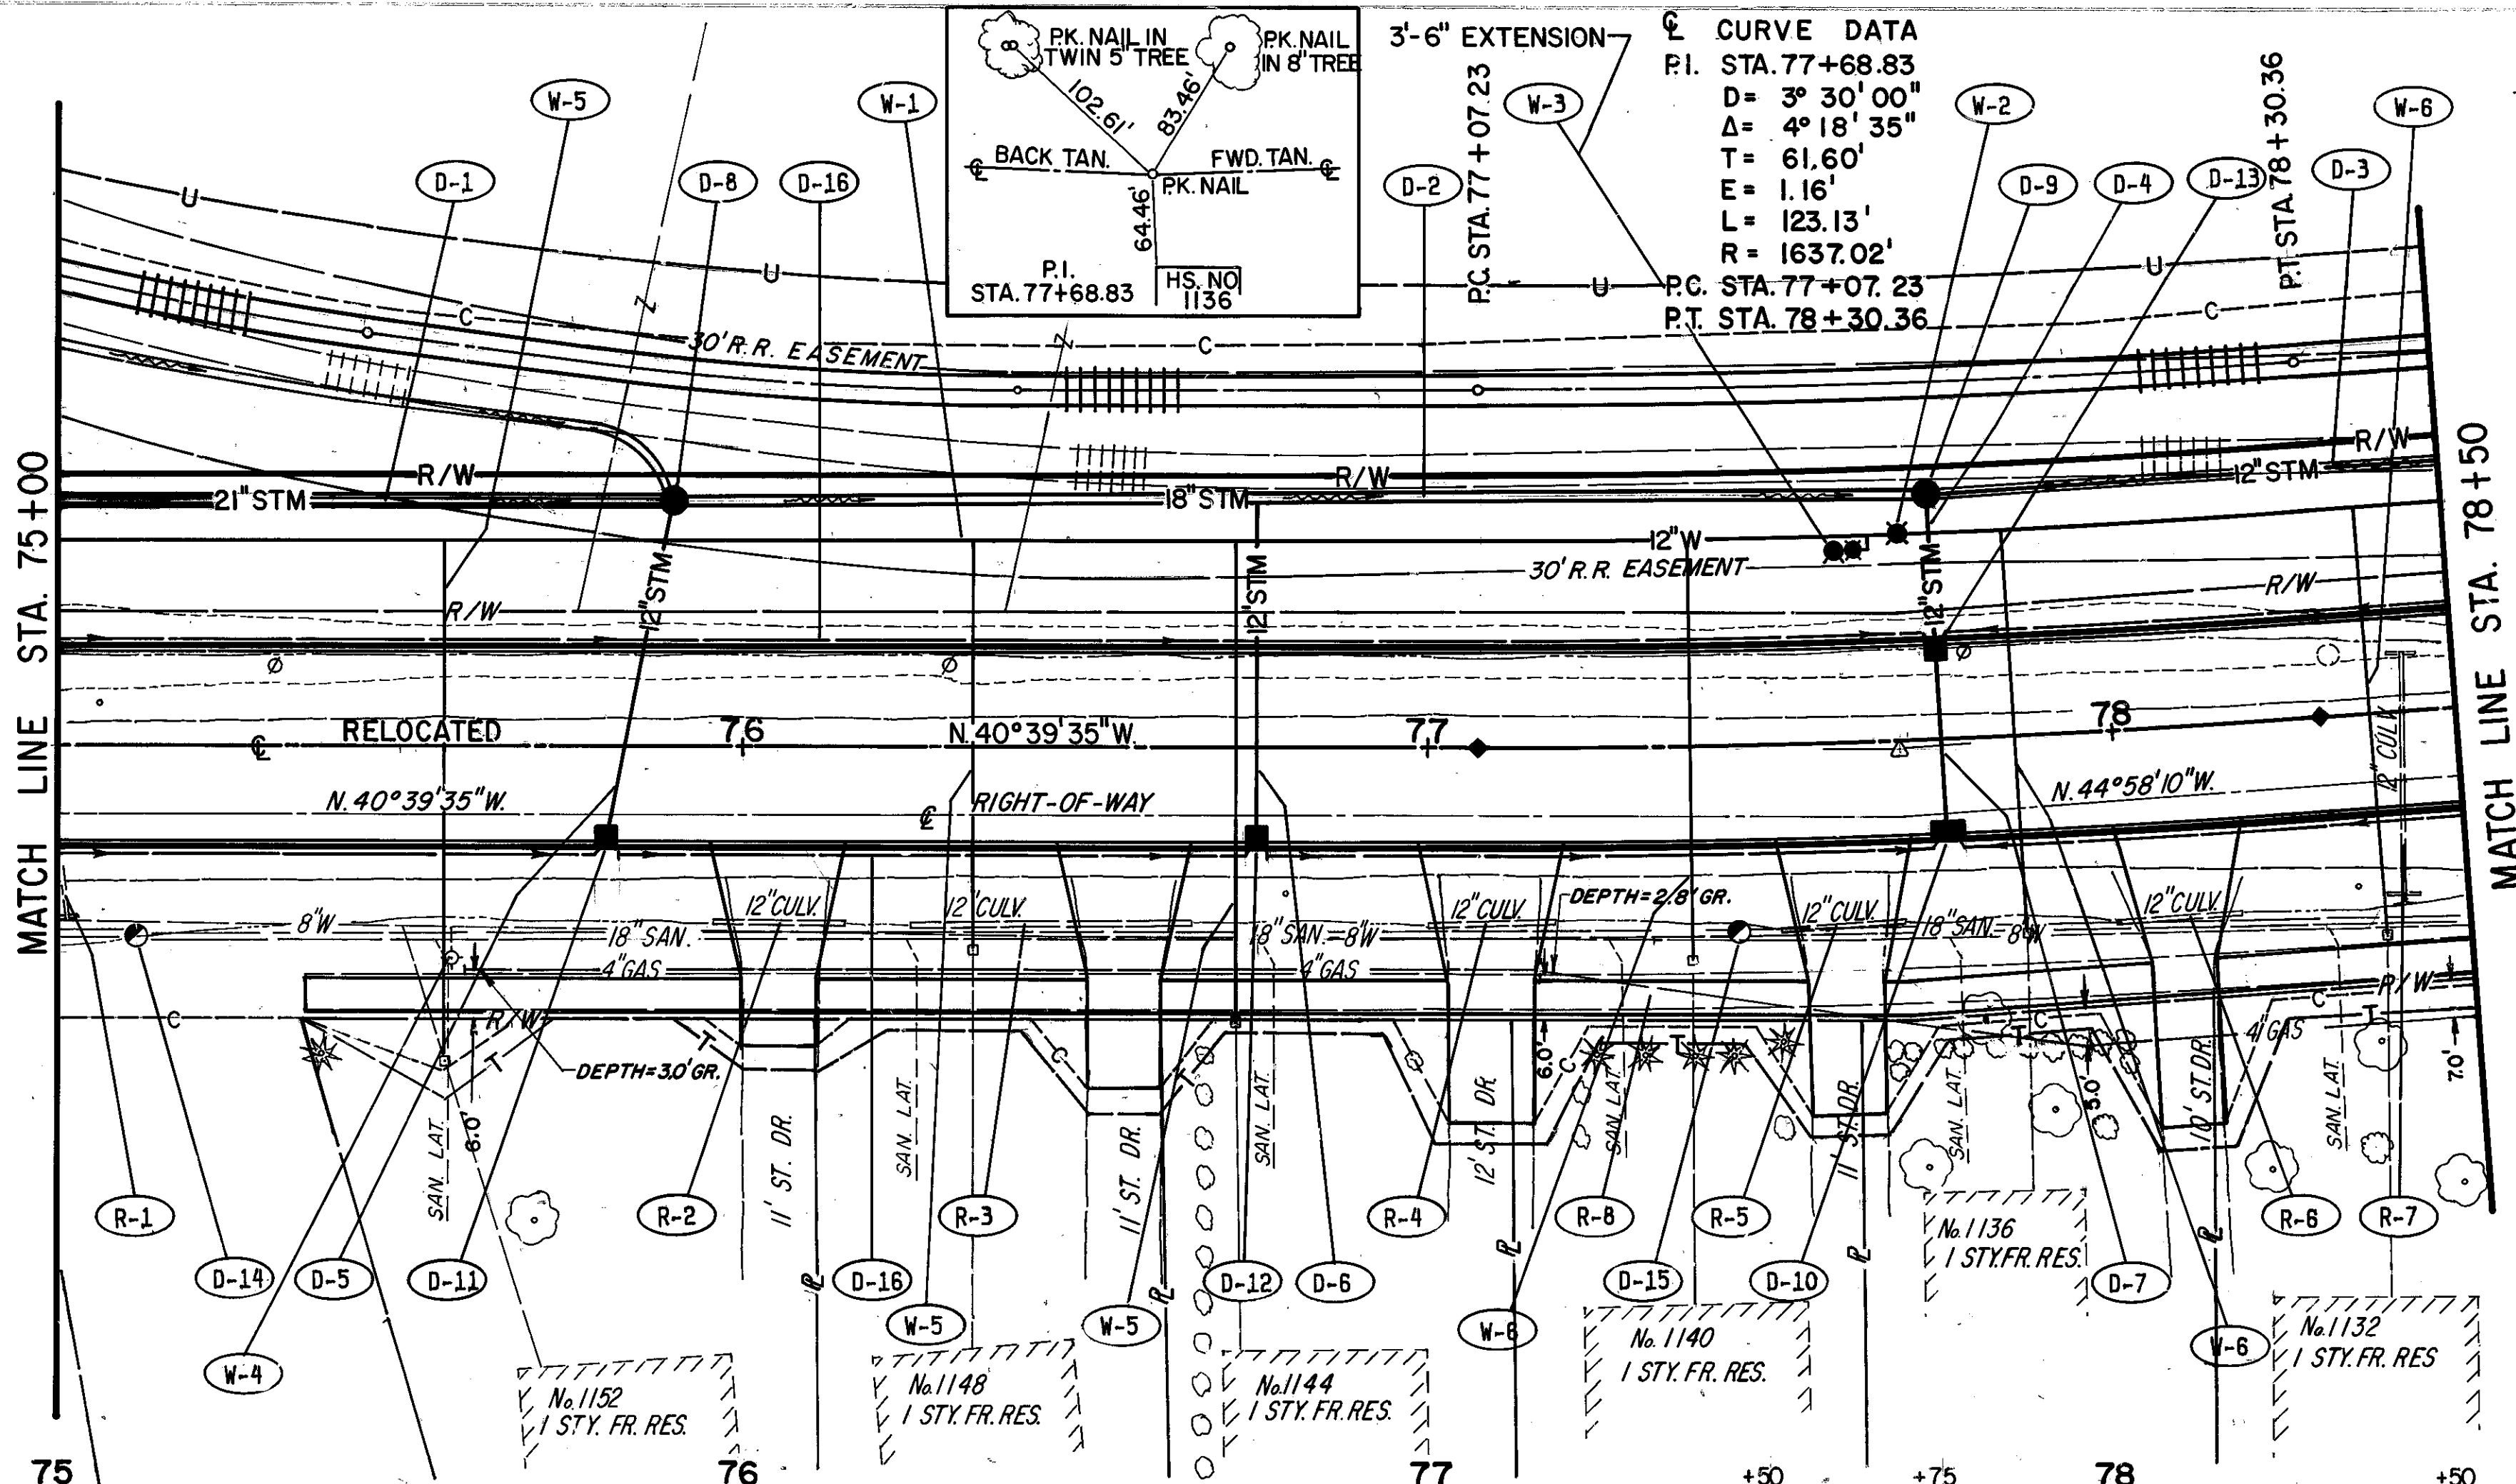

CURVE DATA
 P.I. STA. 77+68.83
 D = 3° 30' 00"
 Δ = 4° 18' 35"
 T = 61.60'
 E = 1.16'
 L = 123.13'
 R = 1637.02'
 P.C. STA. 77+07.23
 P.T. STA. 78+30.36

REFERENCE DWGS. SH'T NO.

FOR PAVEMENT CROSS-SECTIONS	68-70
FOR PAVEMENT, SIGNING & STRIPING PLANS	138
FOR STORM SEWER & OUTLET PROFILES	150
FOR STORM CROSS CONNECTION DETAILS	185
FOR RIGHT-OF-WAY PLANS	205
FOR DRIVEWAY PROFILES	107, 108
FOR DRIVEWAY SUMMARY & CONSTRUCTION DETAILS	132


CALC. BY: HL
 DATE: 2/18/82
 CHKD. BY: HL
 DATE: 2/18/82

LAK - 535 - 0.42
 HIGH STREET / WATER STREET

OHIO REGION 5
 29
 225

DRAINAGE

REF	LOCATION	LF.	EA.	EA.	EA.	EA.	EA.	EA.			
D-1	75+00 - 75+90, 36"L.	90									
D-2	75+90 - 77+75, 36"L.	185									
D-3	77+75 - 78+50, 36"L.		75								
D-4	77+75, 14'L. - 36"L.		22.5								
D-5	75+80, 14'R. - 75+90, 36'L.			48							
D-6	76+75, 14'R. - 36"L.			49.5							
D-7	77+75, 14'L. - 14'R.			26.5							
D-8	75+90, 36'L.				1						
D-9	77+75, 36'L.				1						
D-10	77+75, 14'R.					1					
D-11	75+80, 14'R.						1				
D-12	76+75, 14'R.							1			
D-13	77+75, 14'L.							1			
D-14	75+12, 27.7'R. (SANITARY)							1			
D-15	77+45, 27'R. (SANITARY)							1			
D-16	75+00 - 78+50, L. & R.			60				640			
TOTALS		90	185	97.5	124	60	2	1	3	2	640

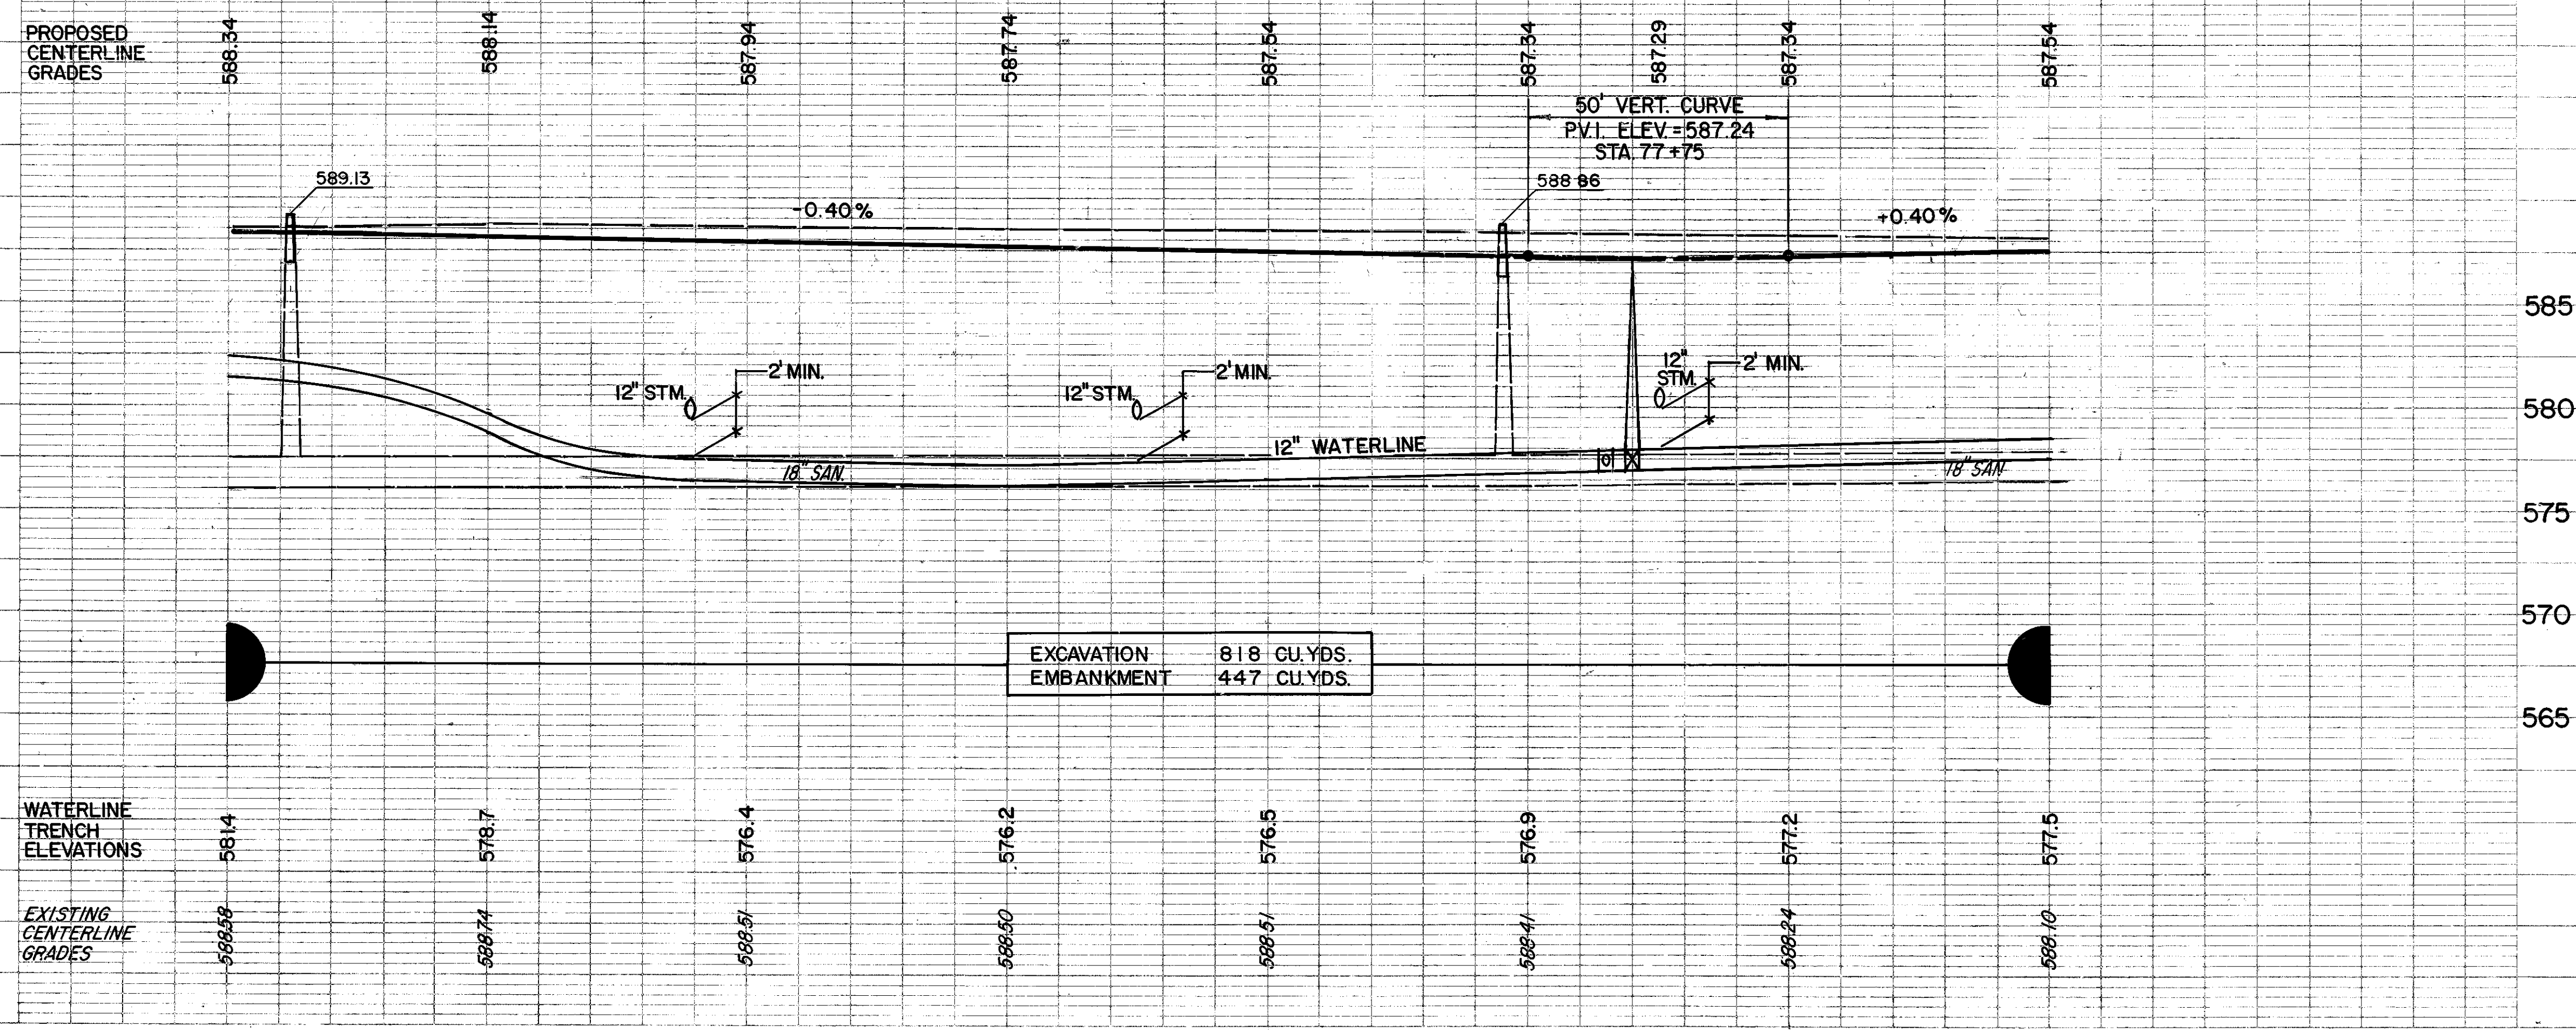

ROADWAY

REF	LOCATION	LF.	SF.
R-1	75+00, 18'R. - 75+02, 26'R.	10	
R-2	75+95 - 76+15, 26'R.	20	
R-3	76+24 - 76+66, 26'R.	42	
R-4	76+99 - 76+19, 26'R.	20	
R-5	77+51 - 77+69, 27'R.	18	
R-6	77+99 - 78+17, 28'R.	18	
R-7	78+41, 27'R. - 78+48, 9'L.	36	
R-8	75+36 - 78+50, R.		1590
TOTALS		164	1590

WATERWORKS

REF	LOCATION	LF.	EA.	EA.	EA.	EA.
W-1	75+00 - 78+50	350				
W-2	77+70, 30.5'L.		1			
W-3	77+65, 30.5'L.			1		
W-4	75+57, 31'R.				1	
W-5	75+58, 76+33, 76+72					3
W-6	77+38, 77+85, 78+37					3
TOTALS		350	1	1	1	6