




CALC. BY: *[Signature]*  
 DATE: 2/15/84  
 CHKD. BY: *[Signature]*  
 DATE: 2/15/84

LAK - 535 - 0.42  
 HIGH STREET / WATER STREET

OHIO  
 FHWA REGION 5  
 33  
 225

☉ CURVE DATA  
 P.I. = STA. 88+18.79  
 D = 6°57'15"  
 Δ = 32°30'10"  
 T = 240.17'  
 E = 34.29'  
 L = 467.39'  
 R = 823.91'  
 P.C. STA. 85+78.62  
 P.T. STA. 90+46.01

REFERENCE DWGS.	SH'T NO.
FOR PAVEMENT CROSS-SECTIONS	76-78
FOR PAVEMENT, SIGNING & STRIPING PLANS	141
FOR STORM SEWER & OUTLET PROFILES	151, 159
FOR STORM CROSS CONNECTION DETAILS	166
FOR RIGHT-OF-WAY PLANS	207-208
FOR DRIVEWAY PROFILES	111
FOR DRIVEWAY SUMMARY & CONSTRUCTION DETAILS	132

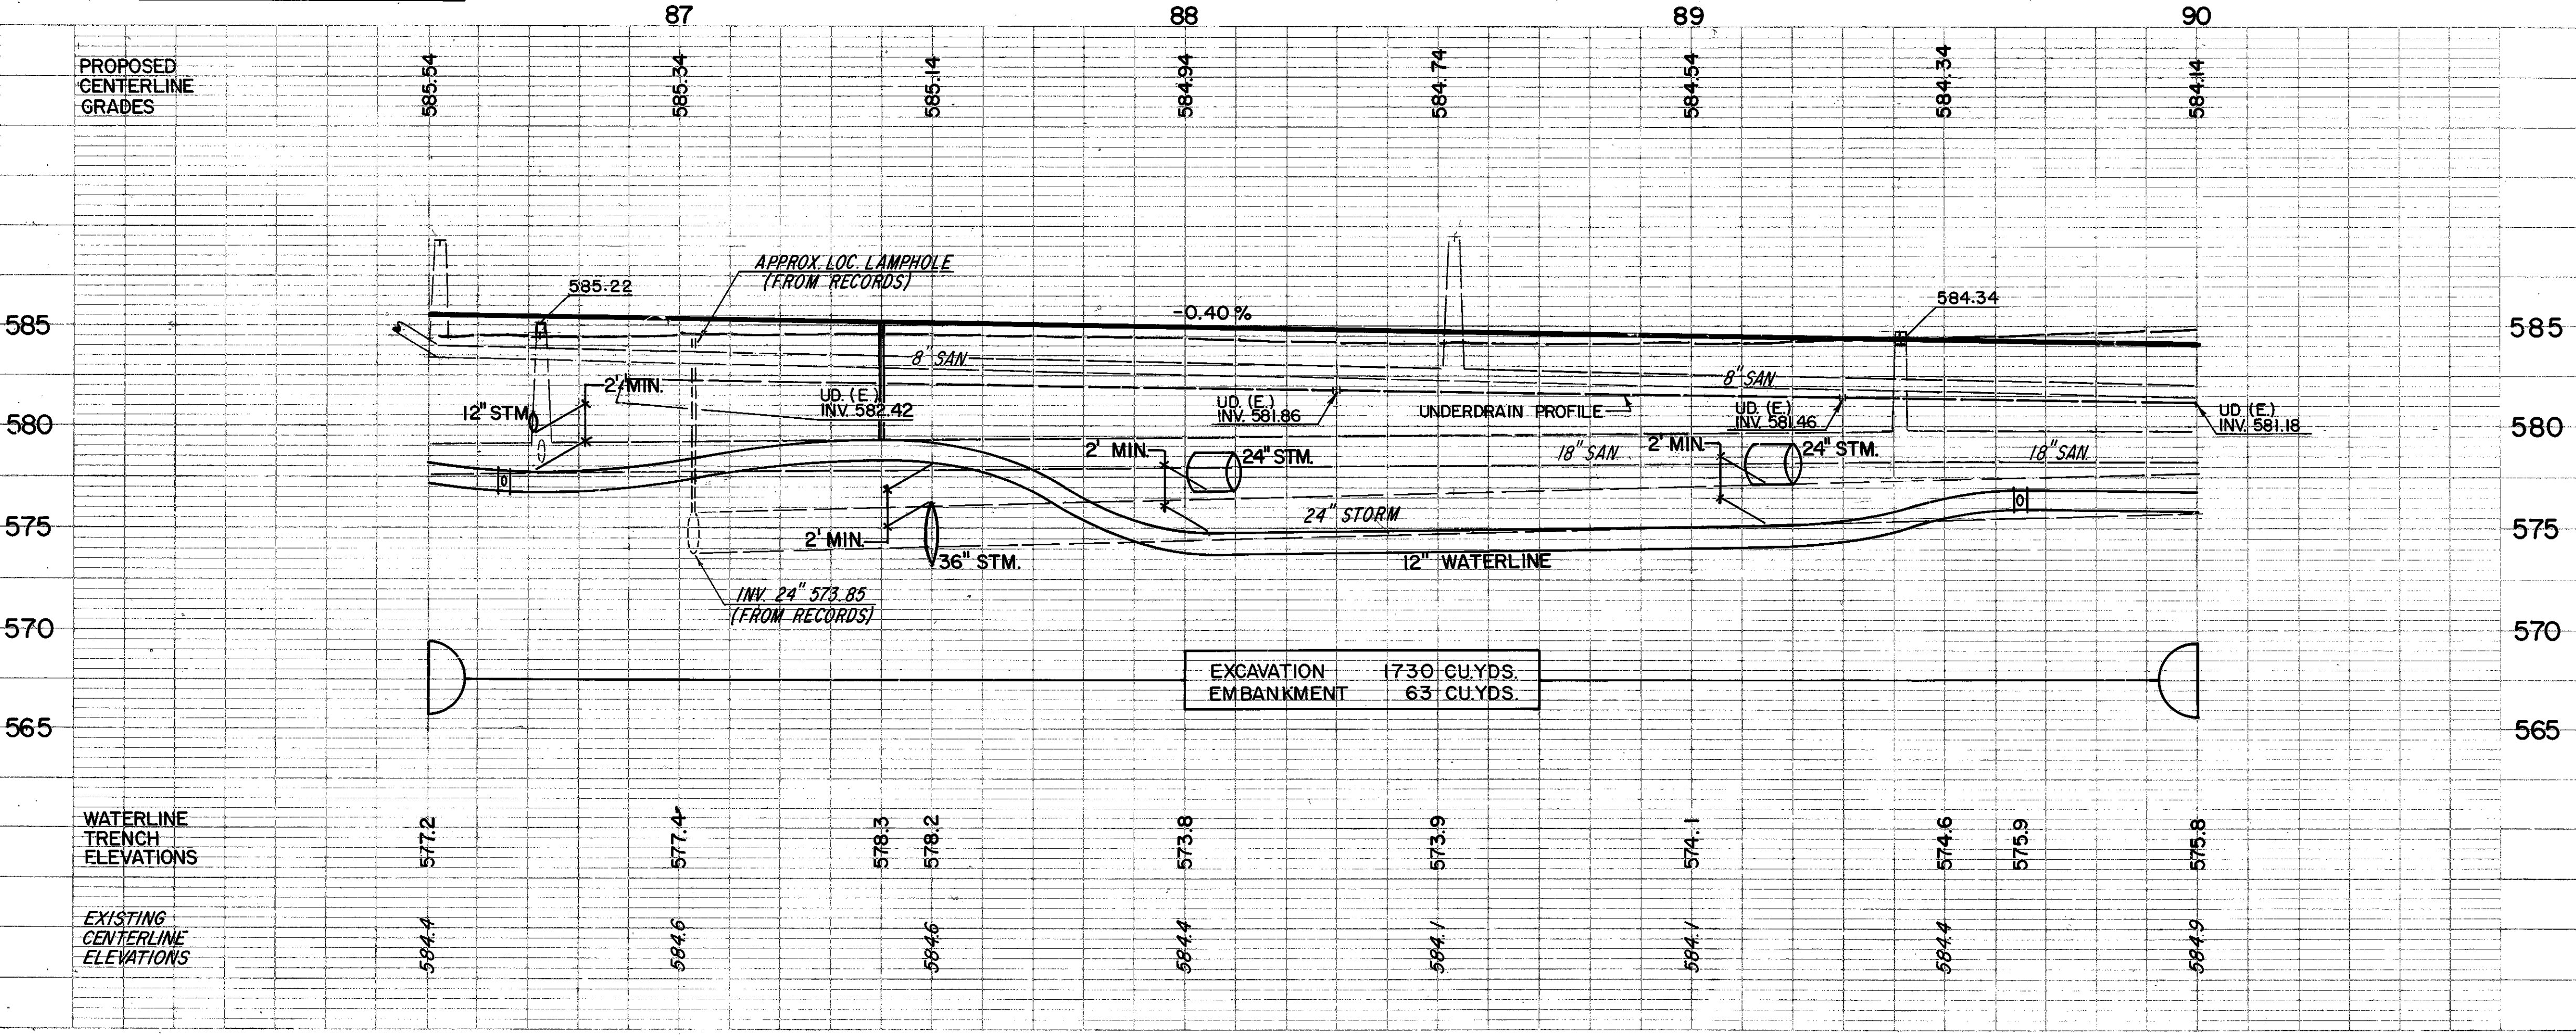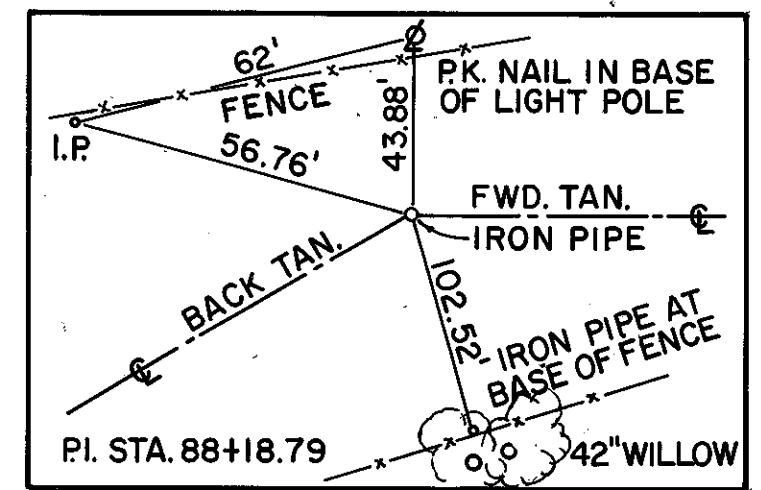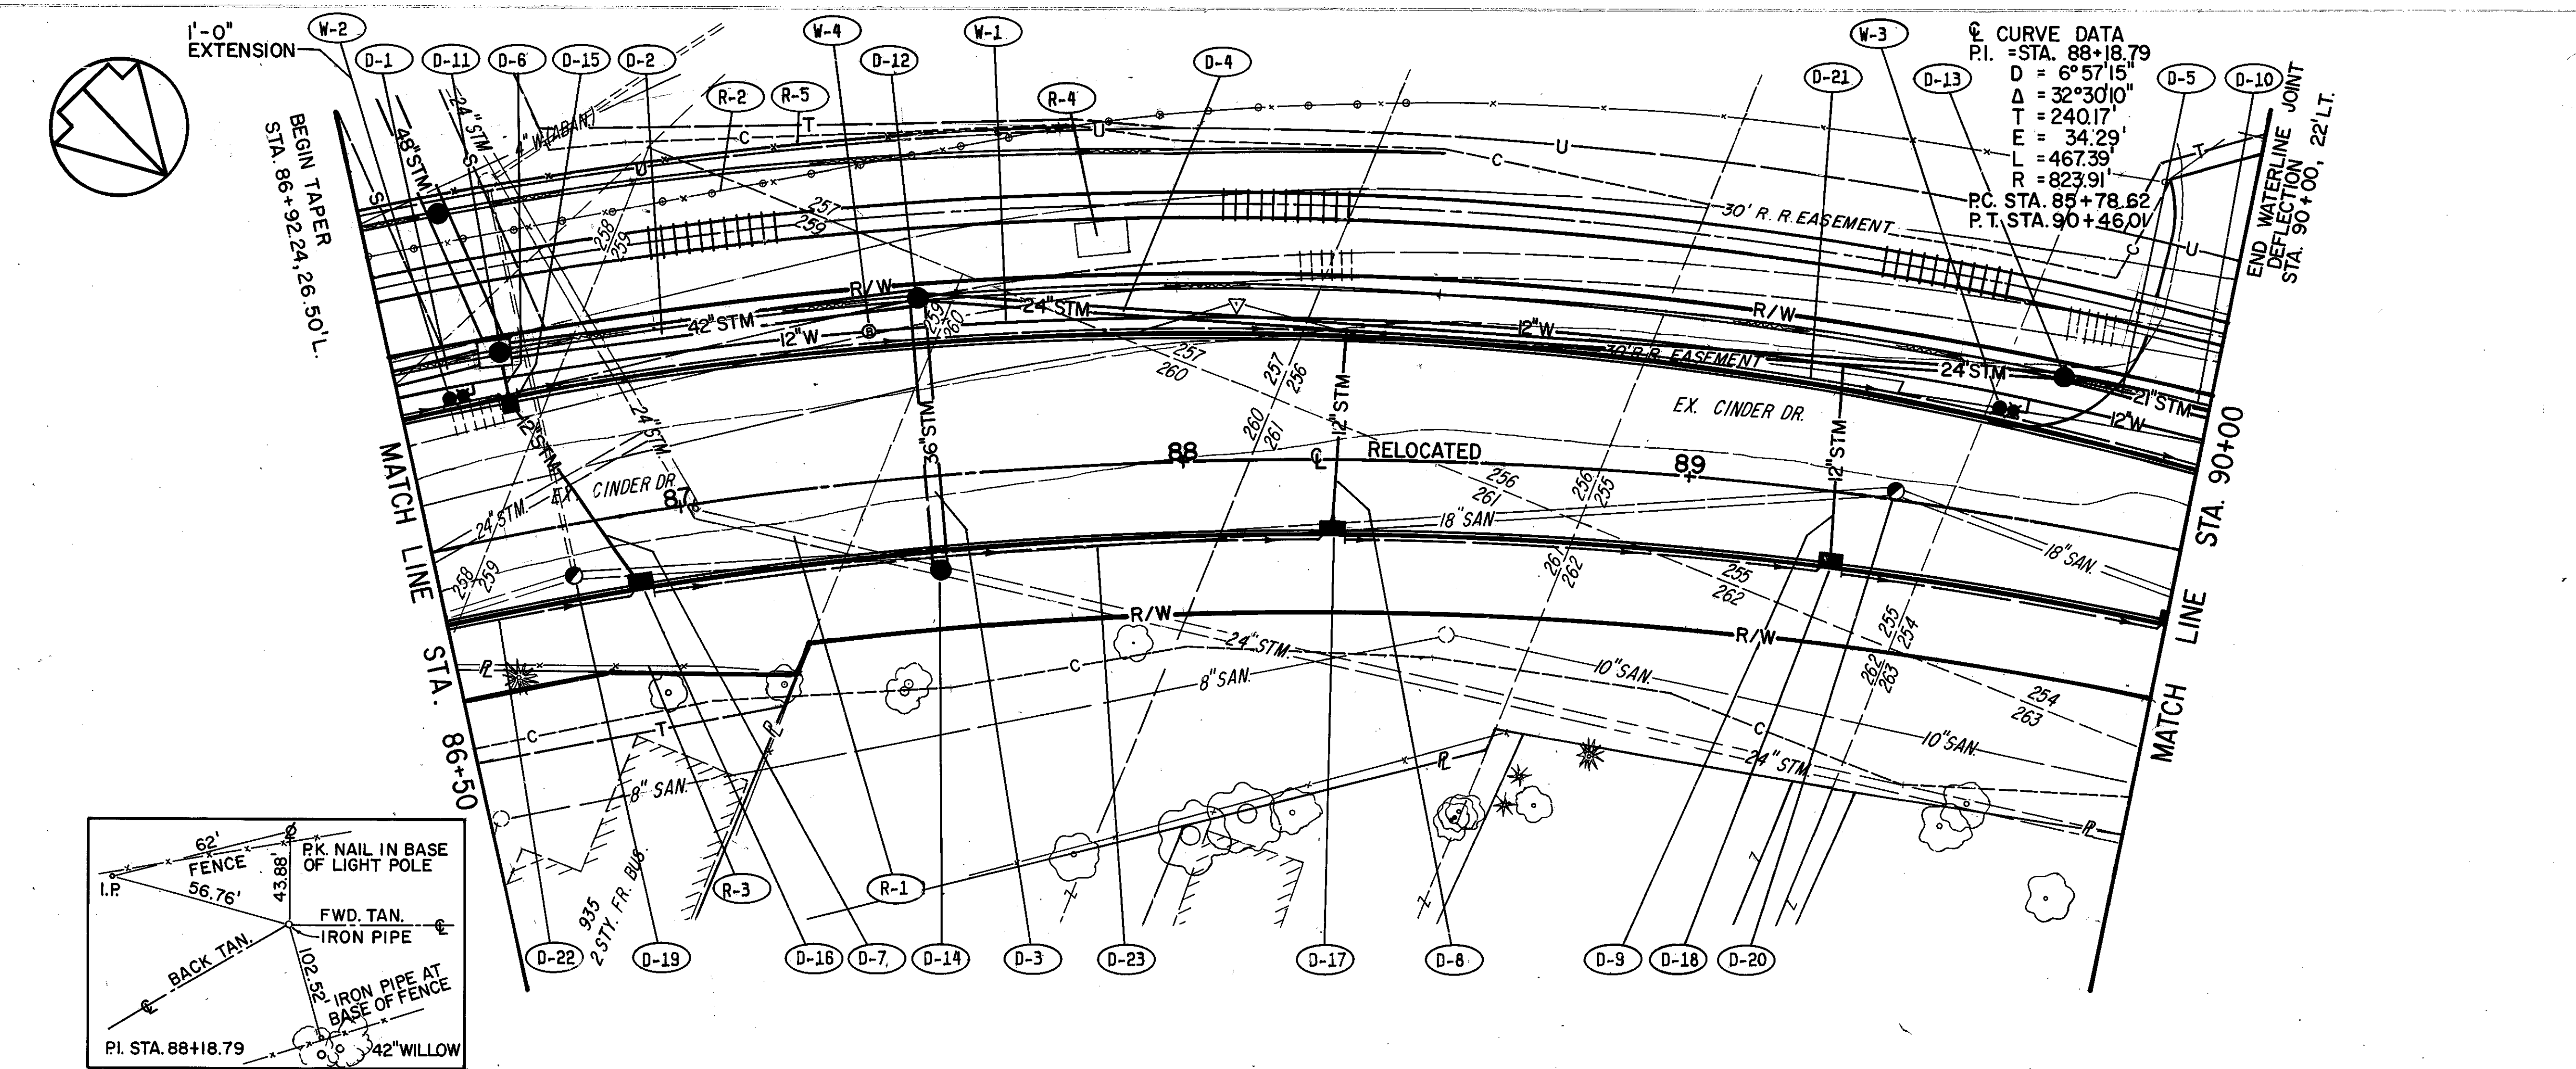

NOTE: SEE SHEET NO. 34 FOR QUANTITY TAKEOFFS

DATE: \_\_\_\_\_  
 BY: \_\_\_\_\_  
 SURVEIL. \_\_\_\_\_  
 PLAN \_\_\_\_\_  
 NOTE BOOK \_\_\_\_\_  
 NO. \_\_\_\_\_

DATE: \_\_\_\_\_  
 BY: \_\_\_\_\_  
 SURVEIL. \_\_\_\_\_  
 PROFILE \_\_\_\_\_  
 NOTE BOOK \_\_\_\_\_  
 NO. \_\_\_\_\_

WATER STREET