

CALC BY: *KS*  
 DATE: 2/12/84  
 CHKD BY: *KS*  
 DATE: 3/7/84


LAK - 535 - 0.42  
 HIGH STREET / WATER STREET

OHIO  
 FHWA REGION 5

47  
 225

DATE: \_\_\_\_\_  
 BY: \_\_\_\_\_  
 SURVEYED: \_\_\_\_\_  
 PLOTTED: \_\_\_\_\_  
 TEMPLATE: \_\_\_\_\_  
 NO. \_\_\_\_\_  
 AREAS CHECKED: \_\_\_\_\_

DATE: \_\_\_\_\_  
 BY: \_\_\_\_\_  
 SURVEYED: \_\_\_\_\_  
 PLOTTED: \_\_\_\_\_  
 TEMPLATE: \_\_\_\_\_  
 NO. \_\_\_\_\_  
 AREAS CHECKED: \_\_\_\_\_

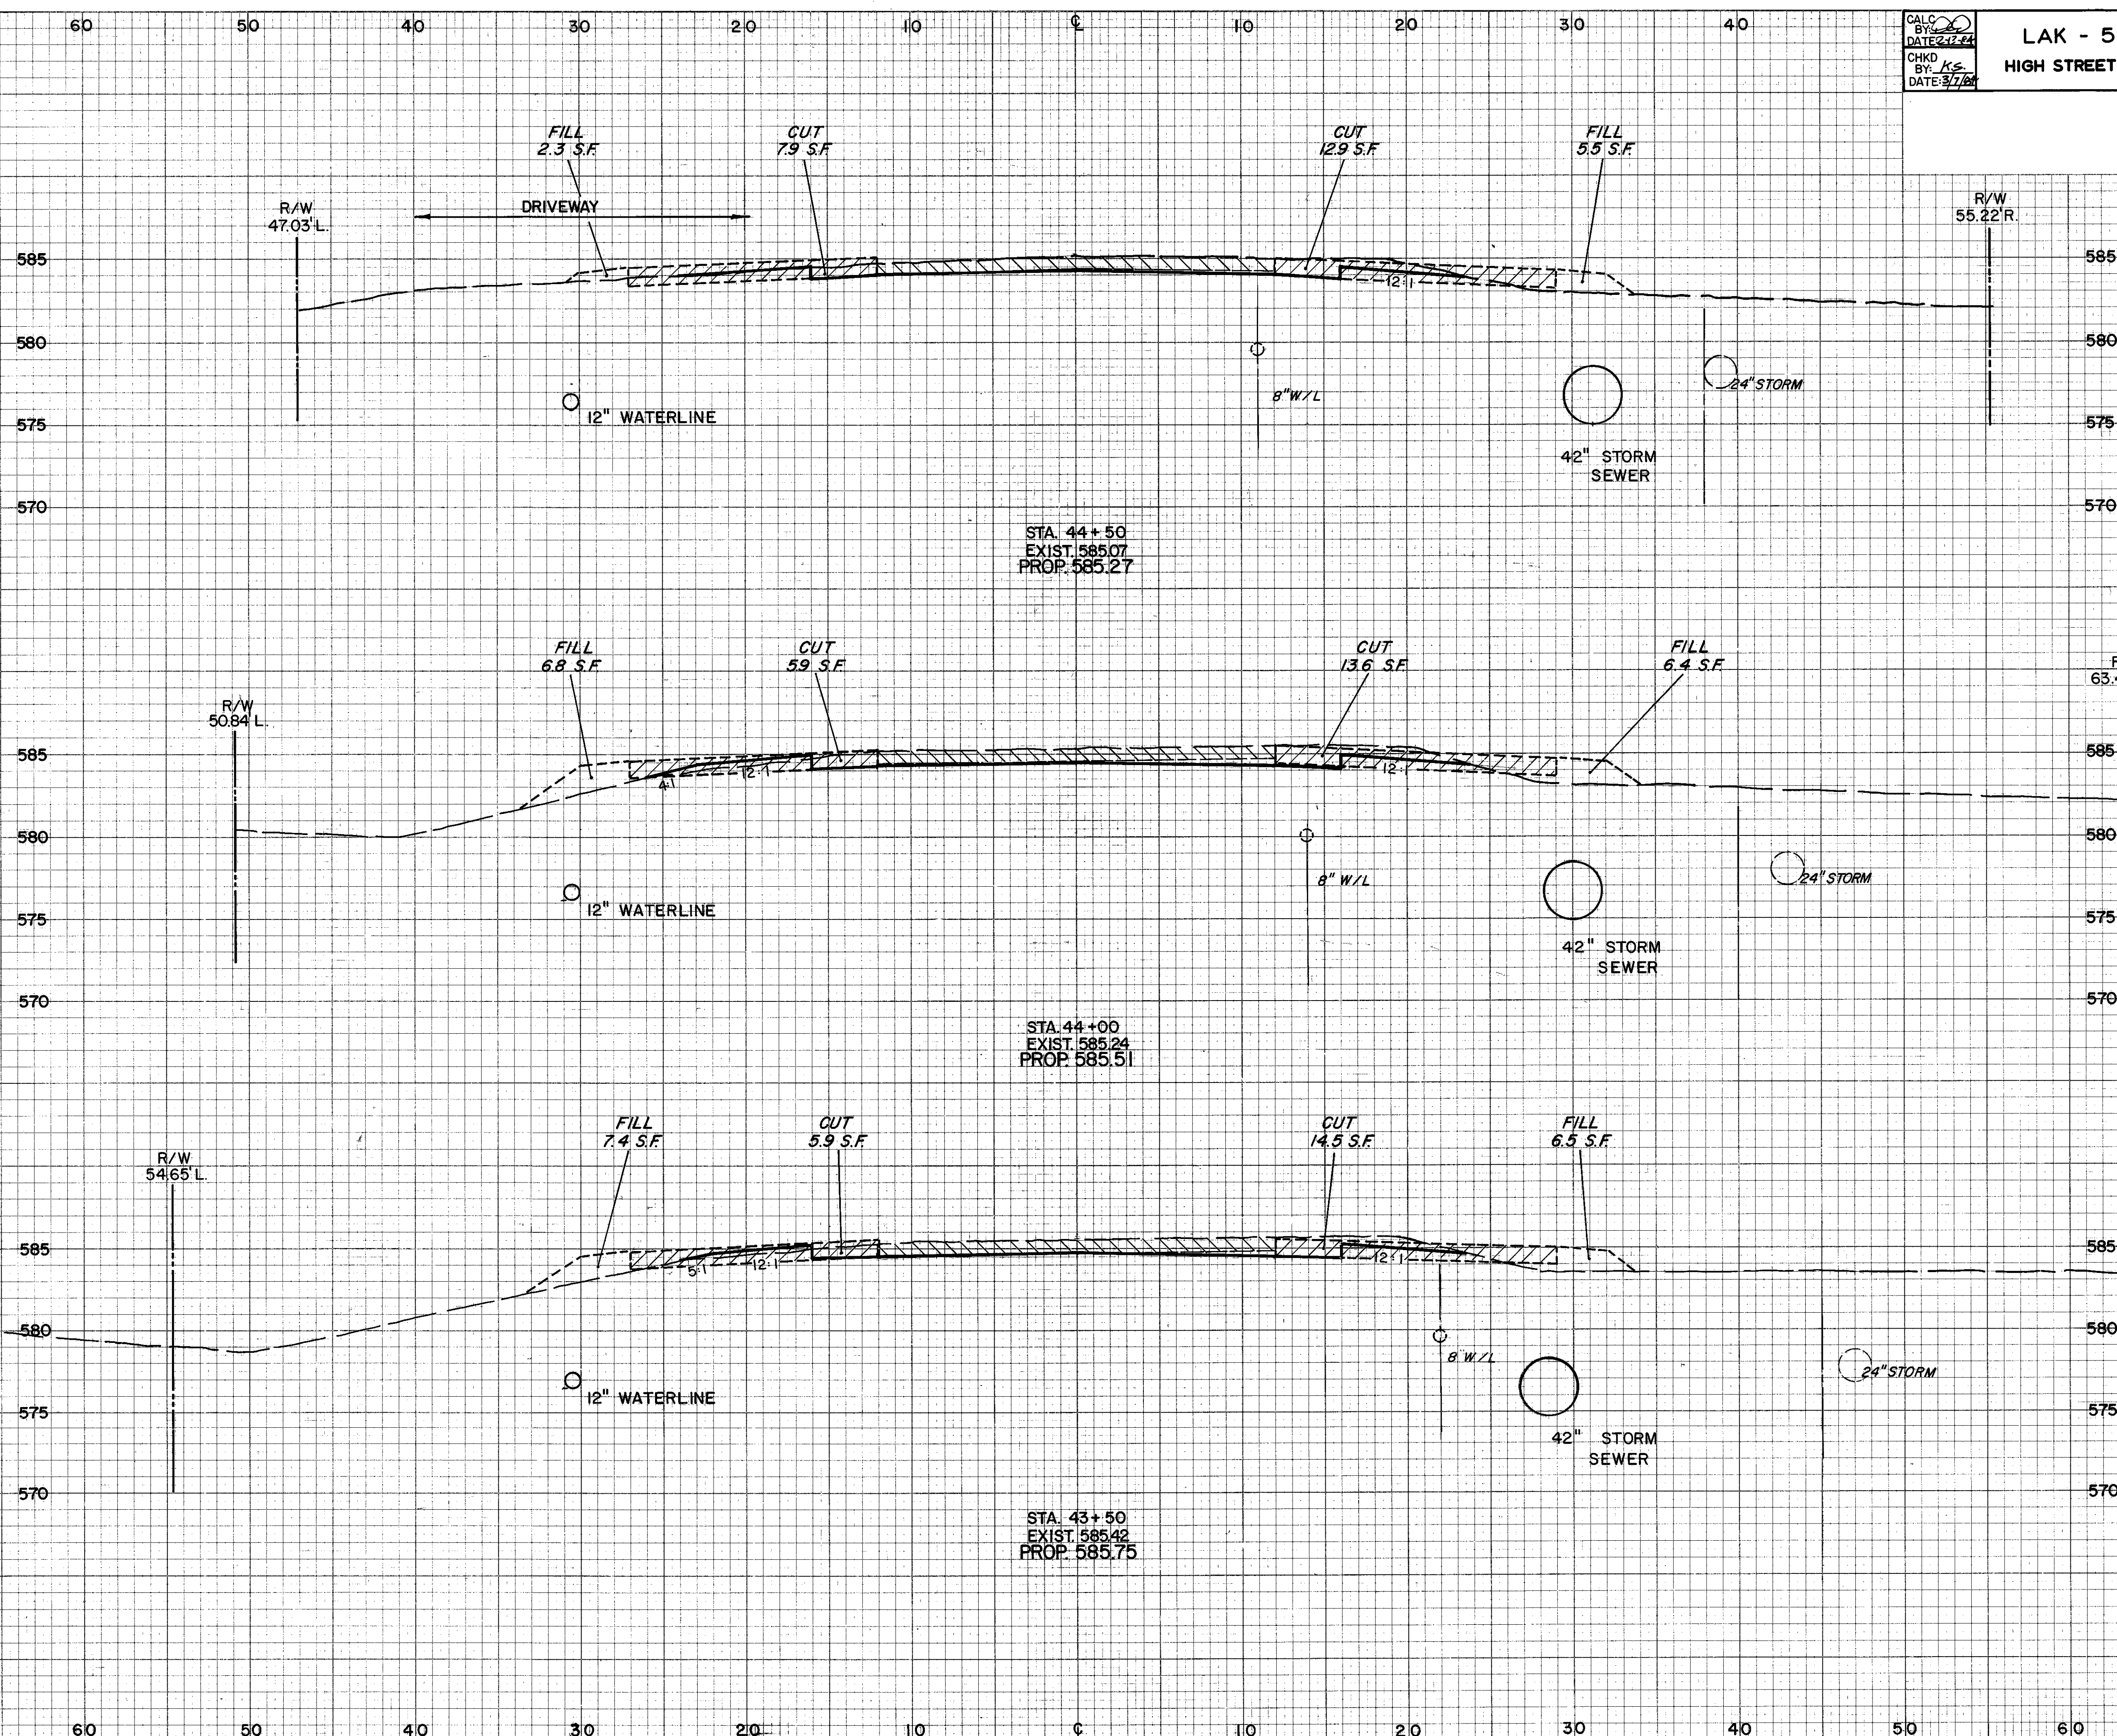

END AREA	VOLUME	
	CUT	FILL
12.5	0	
16.3	3.3	
12.4	1.7	
24.7	2.8	
		267 3.1
		26.6 4.6

HIGH STREET