


DATE	
BY	
FINAL SURVEY	
NOTE BOOK	
SURVEYED	
PLOTTED	
TEMPLATE	
AREAS	
CHECKED	

DATE	
BY	
FINAL SURVEY	
NOTE BOOK	
SURVEYED	
PLOTTED	
TEMPLATE	
AREAS	
CHECKED	

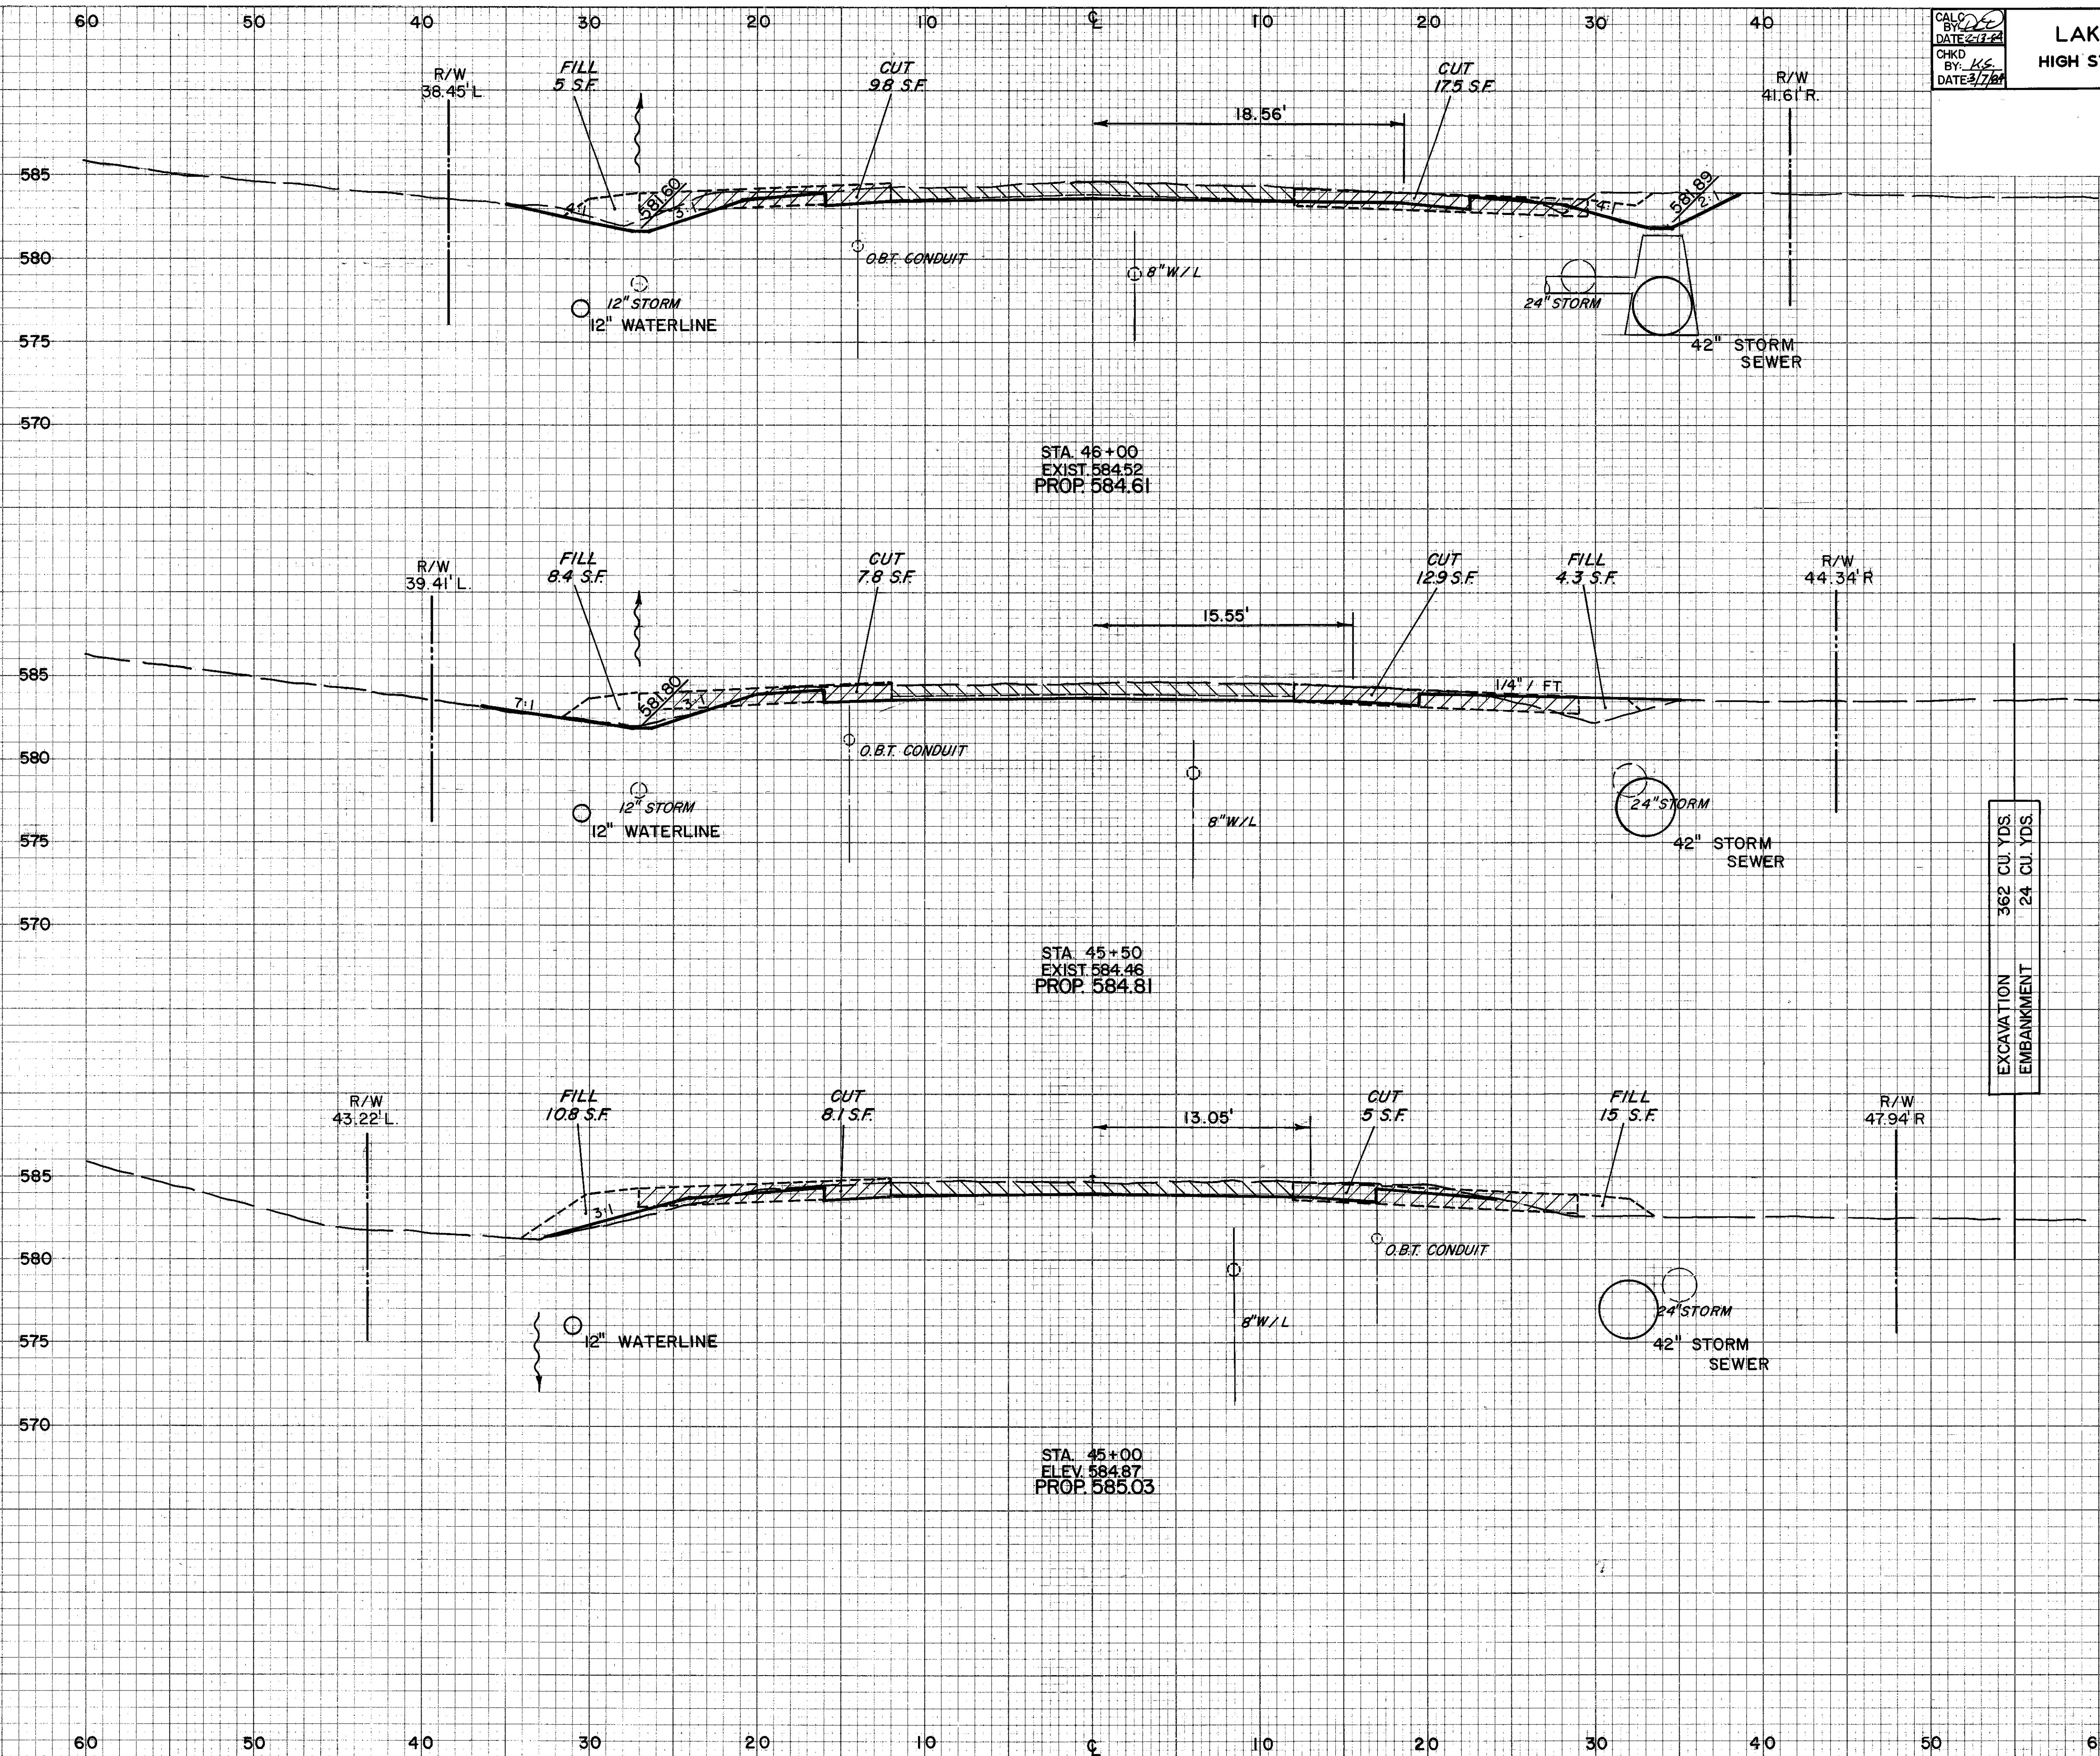

END AREA	VOLUME	
	CUT	FILL
36.4	0.7	
		50.7 0.9
18.4	0.3	
		26.9 3.0
10.6	2.9	
		21.4 2.7

EXCAVATION 362 CU. YDS.
 EMBANKMENT 24 CU. YDS.

HIGH STREET