


ORIGINAL SURVEY  
 SURVEYED  
 PLOTTED  
 TEMPLATE  
 AREAS CHECKED  
 NO.

ORIGINAL SURVEY  
 SURVEYED  
 PLOTTED  
 TEMPLATE  
 AREAS CHECKED  
 NO.

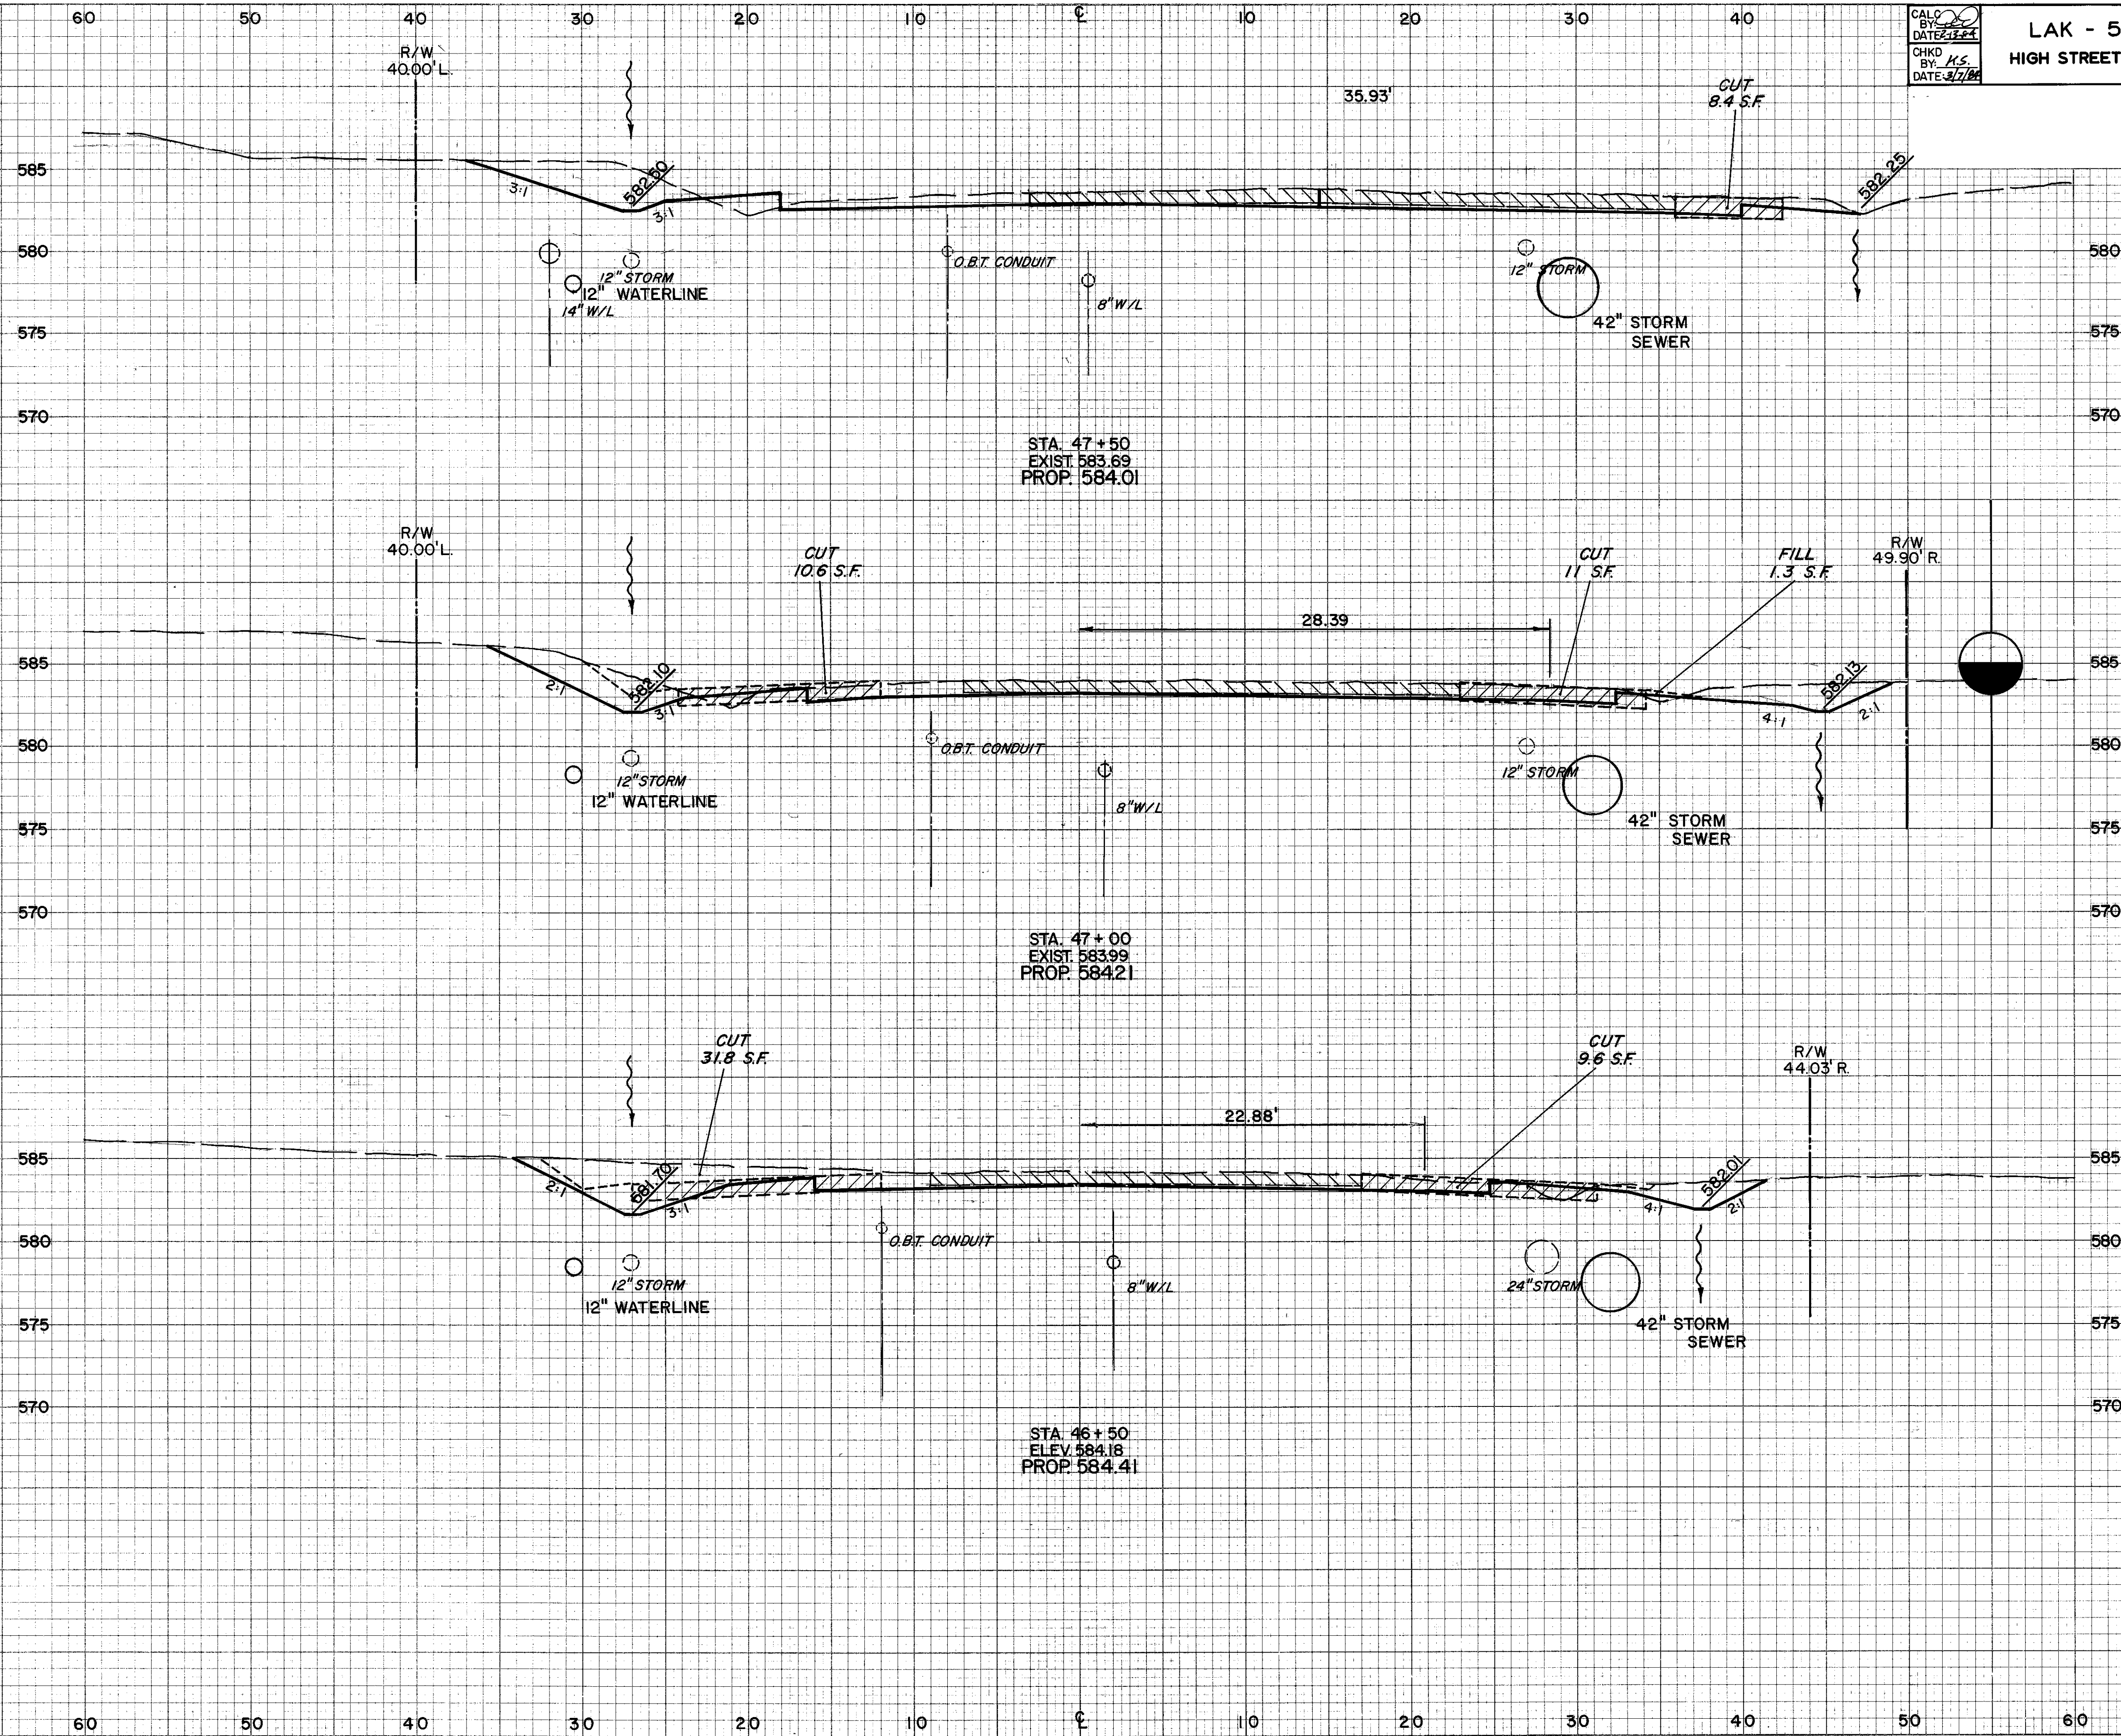

END AREA	VOLUME	
	CUT	FILL
30.8		
42.8	4.0	
		85.5 62
49.5	2.7	
		98.7 4.2
57.1	1.8	
		86.6 2.3