

CALC BY: [Signature]
 DATE: 2/2/84
 CHKD BY: K.S.
 DATE: 2/7/84


LAK - 535 - 0.42
 HIGH STREET / WATER STREET

OHIO
 FHWA 5
 REGION

51
 225

DATE	
BY	
ORIGINAL SURVEY	
NOTED BOOK	
NO.	
SURVEYED	
PLOTTED	
TEMPLATE	
AREAS CHECKED	

DATE	
BY	
ORIGINAL SURVEY	
NOTED BOOK	
NO.	
SURVEYED	
PLOTTED	
TEMPLATE	
AREAS CHECKED	

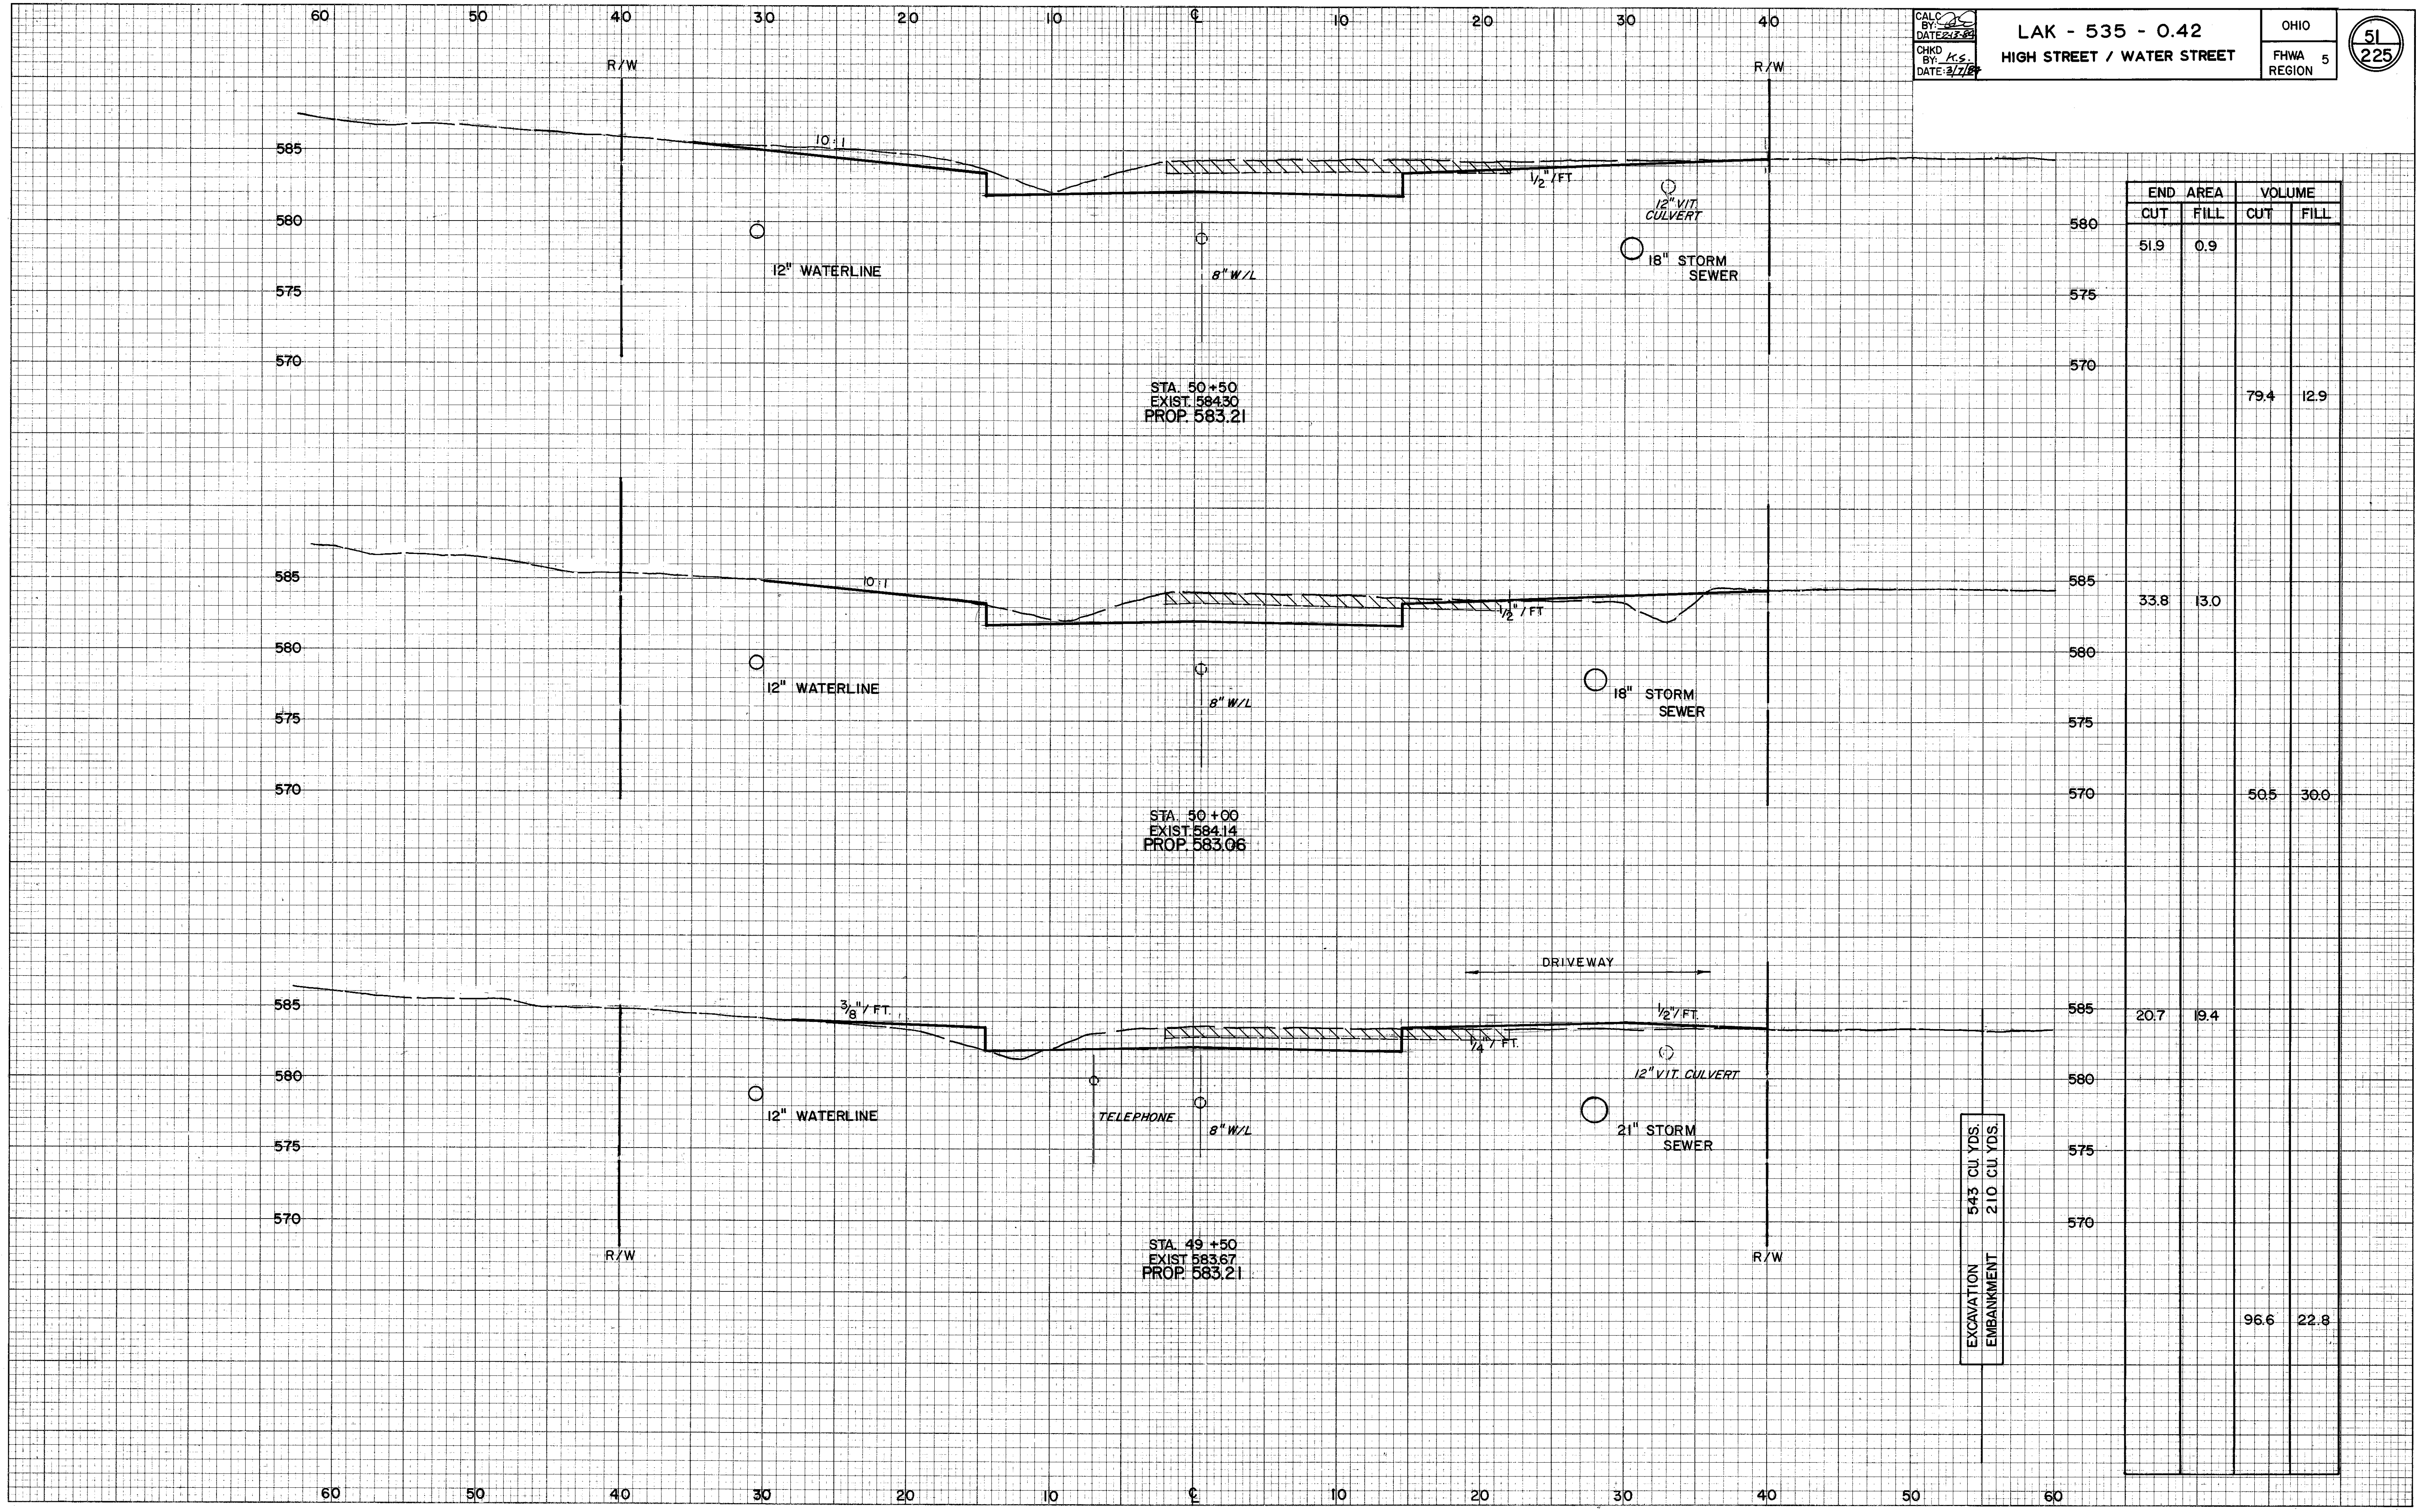

ELEVATION	END AREA		VOLUME	
	CUT	FILL	CUT	FILL
580	51.9	0.9		
575				
570			79.4	12.9
585	33.8	13.0		
580				
575				
570			50.5	30.0
585	20.7	19.4		
580				
575				
570				
			96.6	22.8

EXCAVATION 543 CU YDS.
 EMBANKMENT 210 CU YDS.

HIGH STREET