

CALC BY: *[Signature]*
 DATE: 2-7-74
 CHKD BY: K.S.
 DATE: 2/7/74


LAK - 535 - 0.42
 HIGH STREET / WATER STREET

OHIO
 FHWA 5
 REGION

54
 225

BY	
DATE	
NO.	
ORIGINAL SURVEY	
NOTE BOOK	
SURVEYED	
FLIPPED	
TEMPLATE	
AREAS	
CHECKED	

BY	
DATE	
NO.	
ORIGINAL SURVEY	
NOTE BOOK	
SURVEYED	
FLIPPED	
TEMPLATE	
AREAS	
CHECKED	

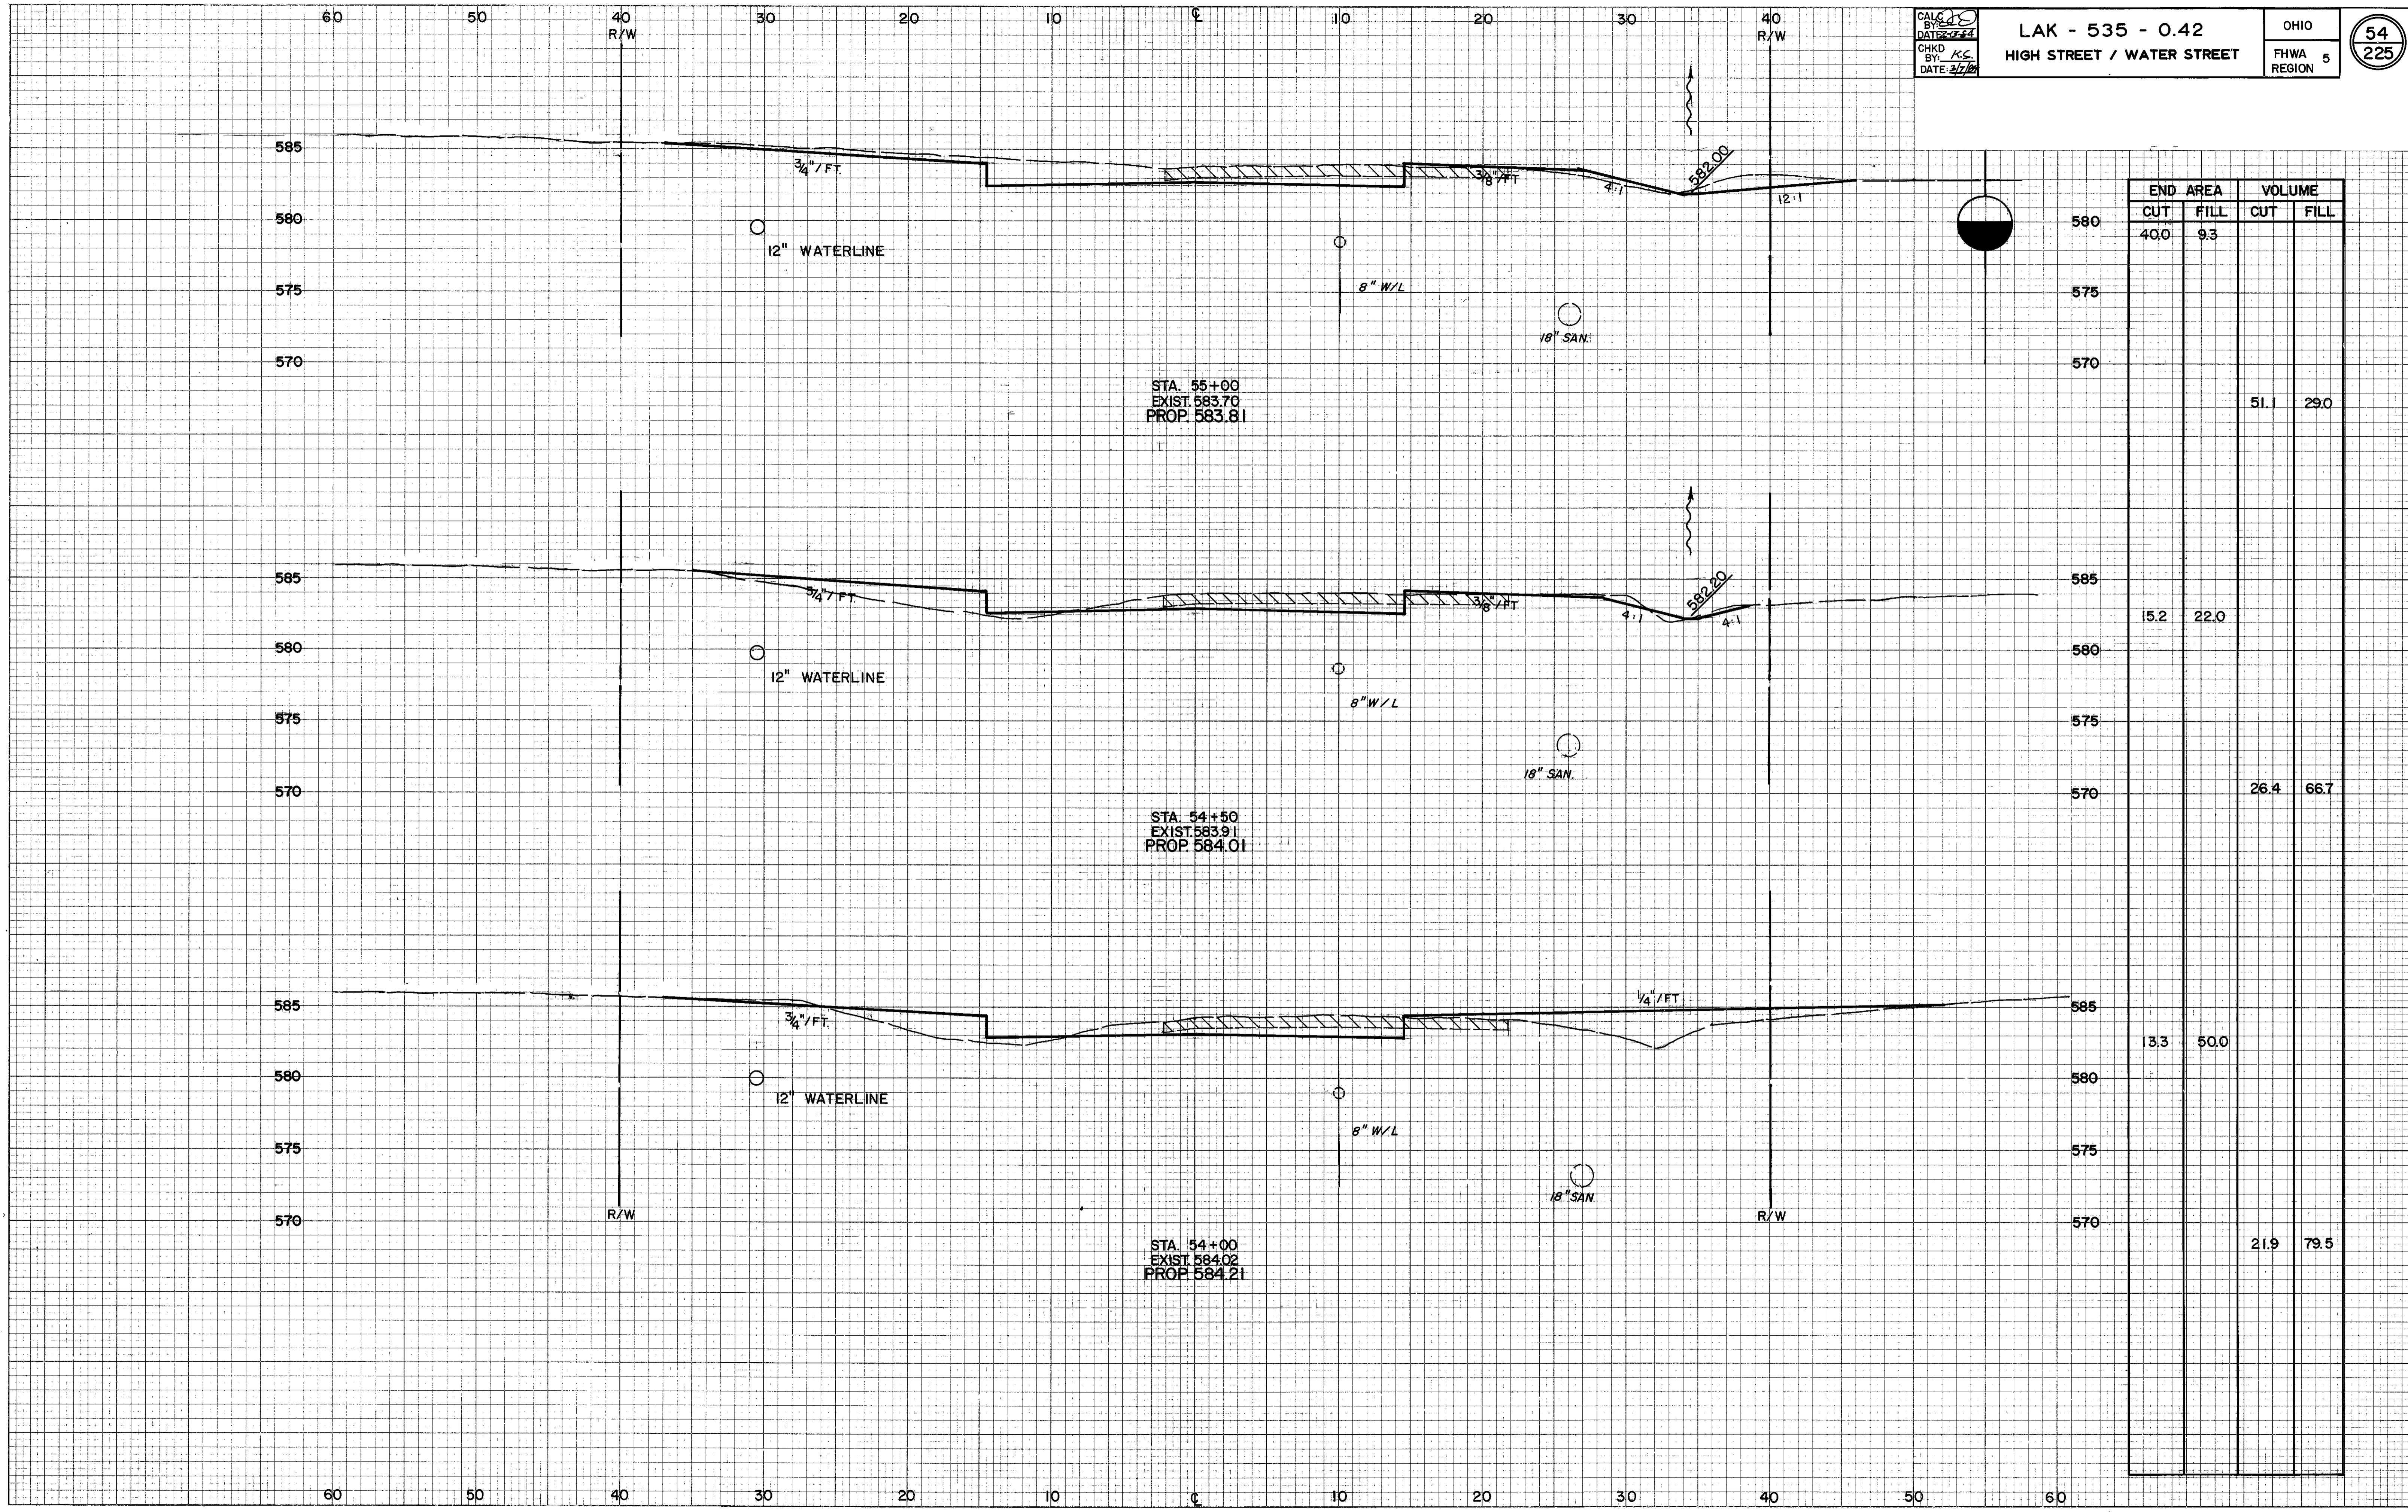

ELEVATION	END AREA		VOLUME	
	CUT	FILL	CUT	FILL
585	400	9.3		
580			51.1	29.0
575				
570				
565	15.2	22.0		
560			26.4	66.7
575				
570				
585	13.3	50.0		
580			21.9	79.5
575				
570				