


ORIGINAL SURVEY	DATE
SURVEYED	BY
PLOTTED	NO. 6.
TEMPLATE	NO. 5.
AREAS	NO. 4.
CHECKED	NO. 3.
NO.	NO. 2.

ORIGINAL SURVEY	DATE
SURVEYED	BY
PLOTTED	NO. 6.
TEMPLATE	NO. 5.
AREAS	NO. 4.
CHECKED	NO. 3.
NO.	NO. 2.

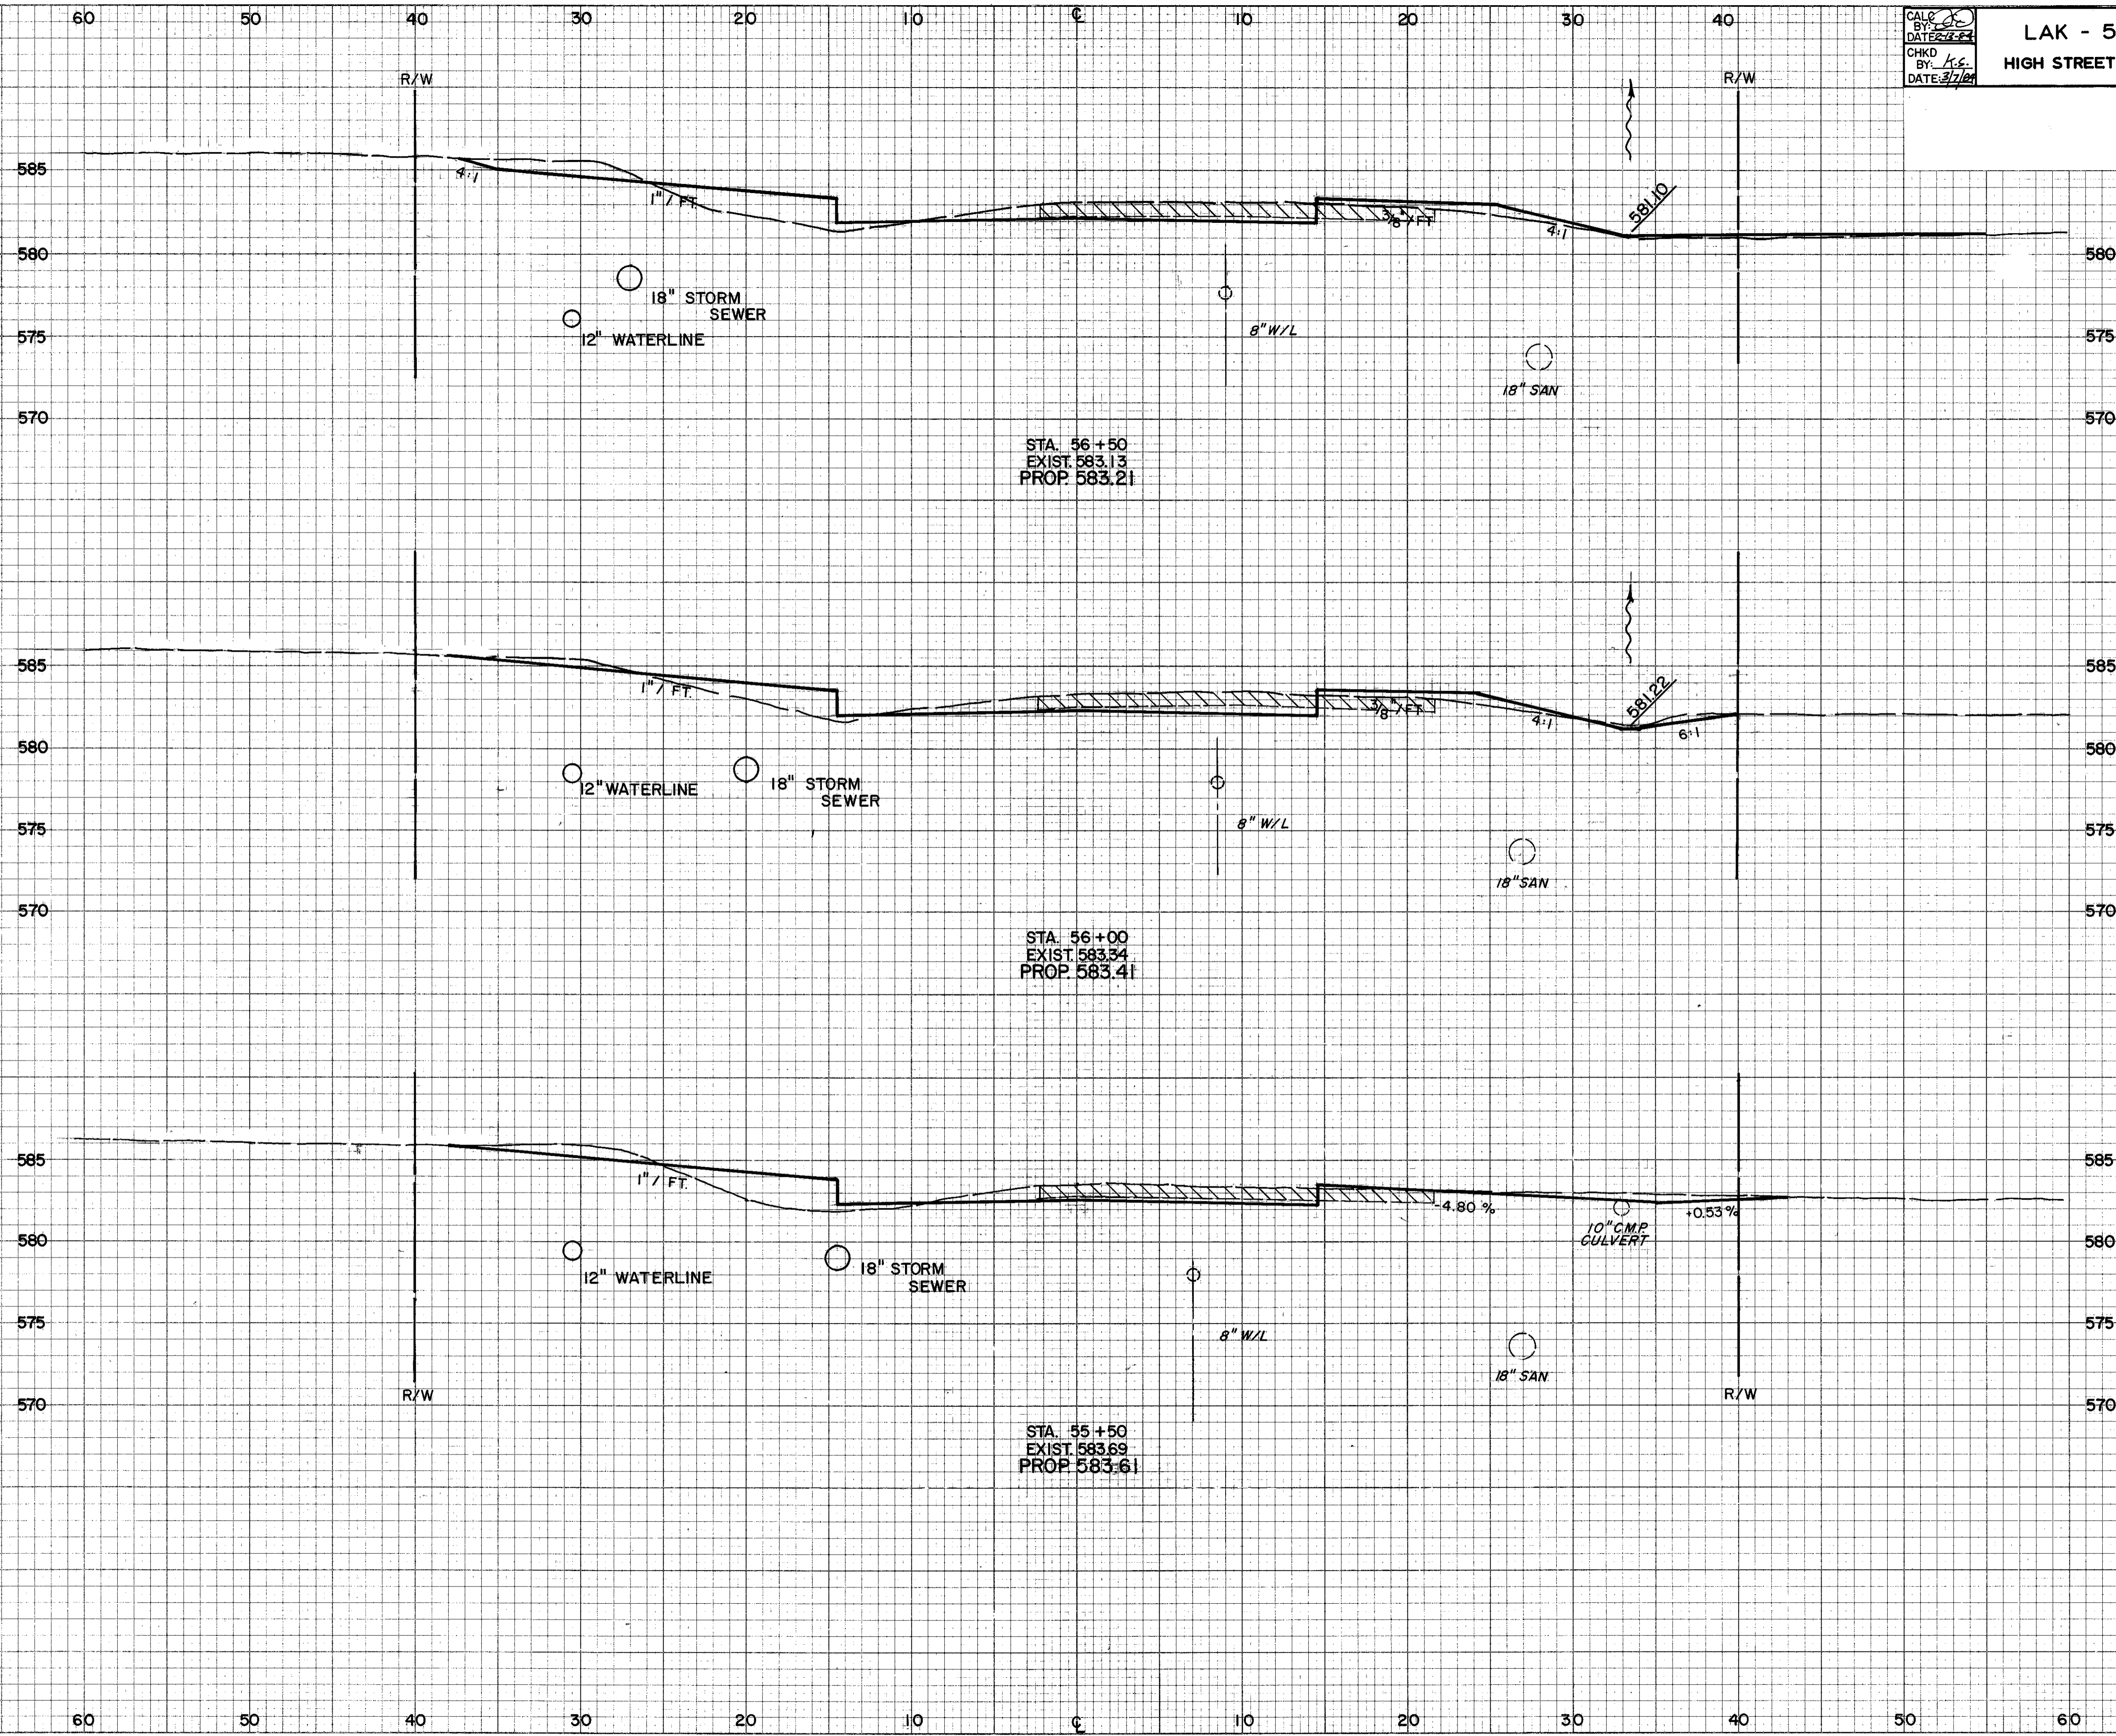

STATION	END AREA		VOLUME	
	CUT	FILL	CUT	FILL
56+50	12.9	33.9		
56+00	14.4	24.3	25.3	53.9
55+50	18.3	16.9	30.3	38.1
			54.0	24.3

HIGH STREET