


FINAL SURVEY NOTE BOOK NO.	SURVEYED, PLOTTED, TEMPLATE, AREAS CHECKED
BY: _____	DATE: _____

ORIGINAL SURVEY NOTE BOOK NO.	SURVEYED, PLOTTED, TEMPLATE, AREAS CHECKED
BY: _____	DATE: _____

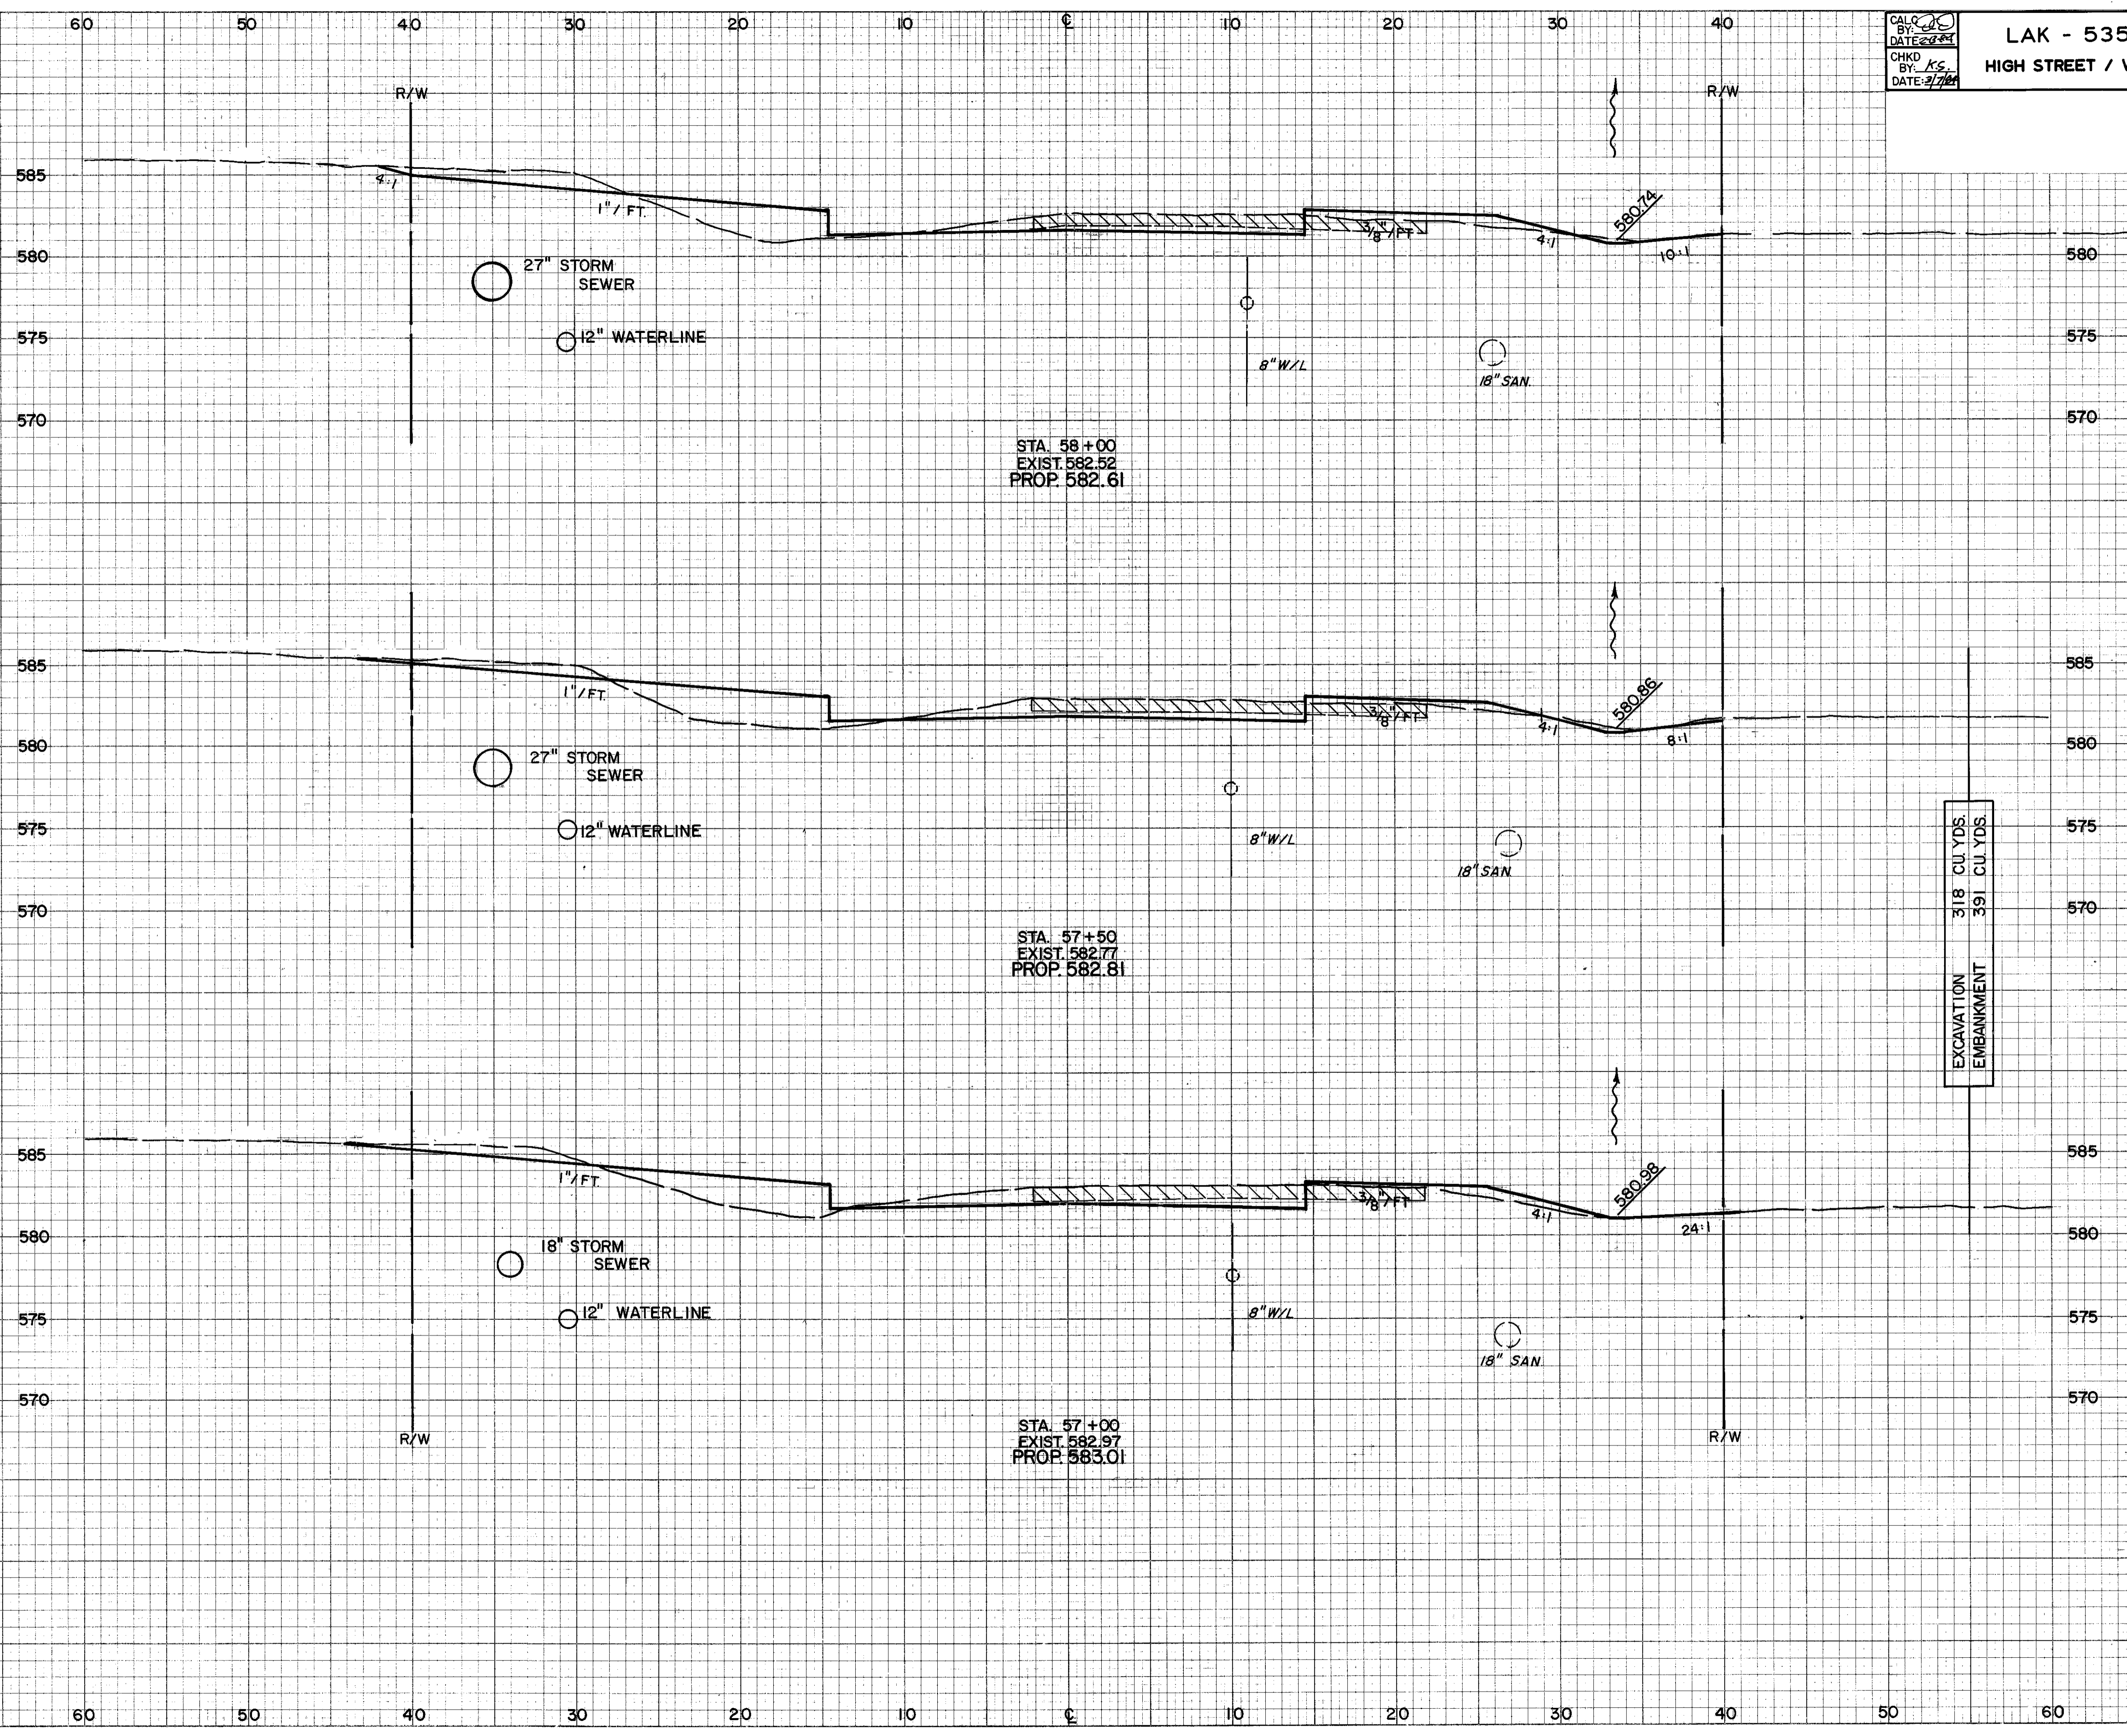

ELEVATION	END AREA		VOLUME	
	CUT	FILL	CUT	FILL
580	17.4	30.8		
575				
570			35.0	60.5
585				
580	20.4	34.5		
575				
570			36.8	65.1
585				
580	19.3	35.8		
575				
570			29.8	64.5

EXCAVATION 318 CU YDS.  
 EMBANKMENT 391 CU YDS.

HIGH STREET