


BY	DATE
SUBMITTED PLOTTED TEMPLATE AREAS AREAS CHECKED	
FINAL SURVEY NOTE BOOK NO.	

BY	DATE
SUBMITTED PLOTTED TEMPLATE AREAS AREAS CHECKED	
ORIGINAL SURVEY NOTE BOOK NO.	

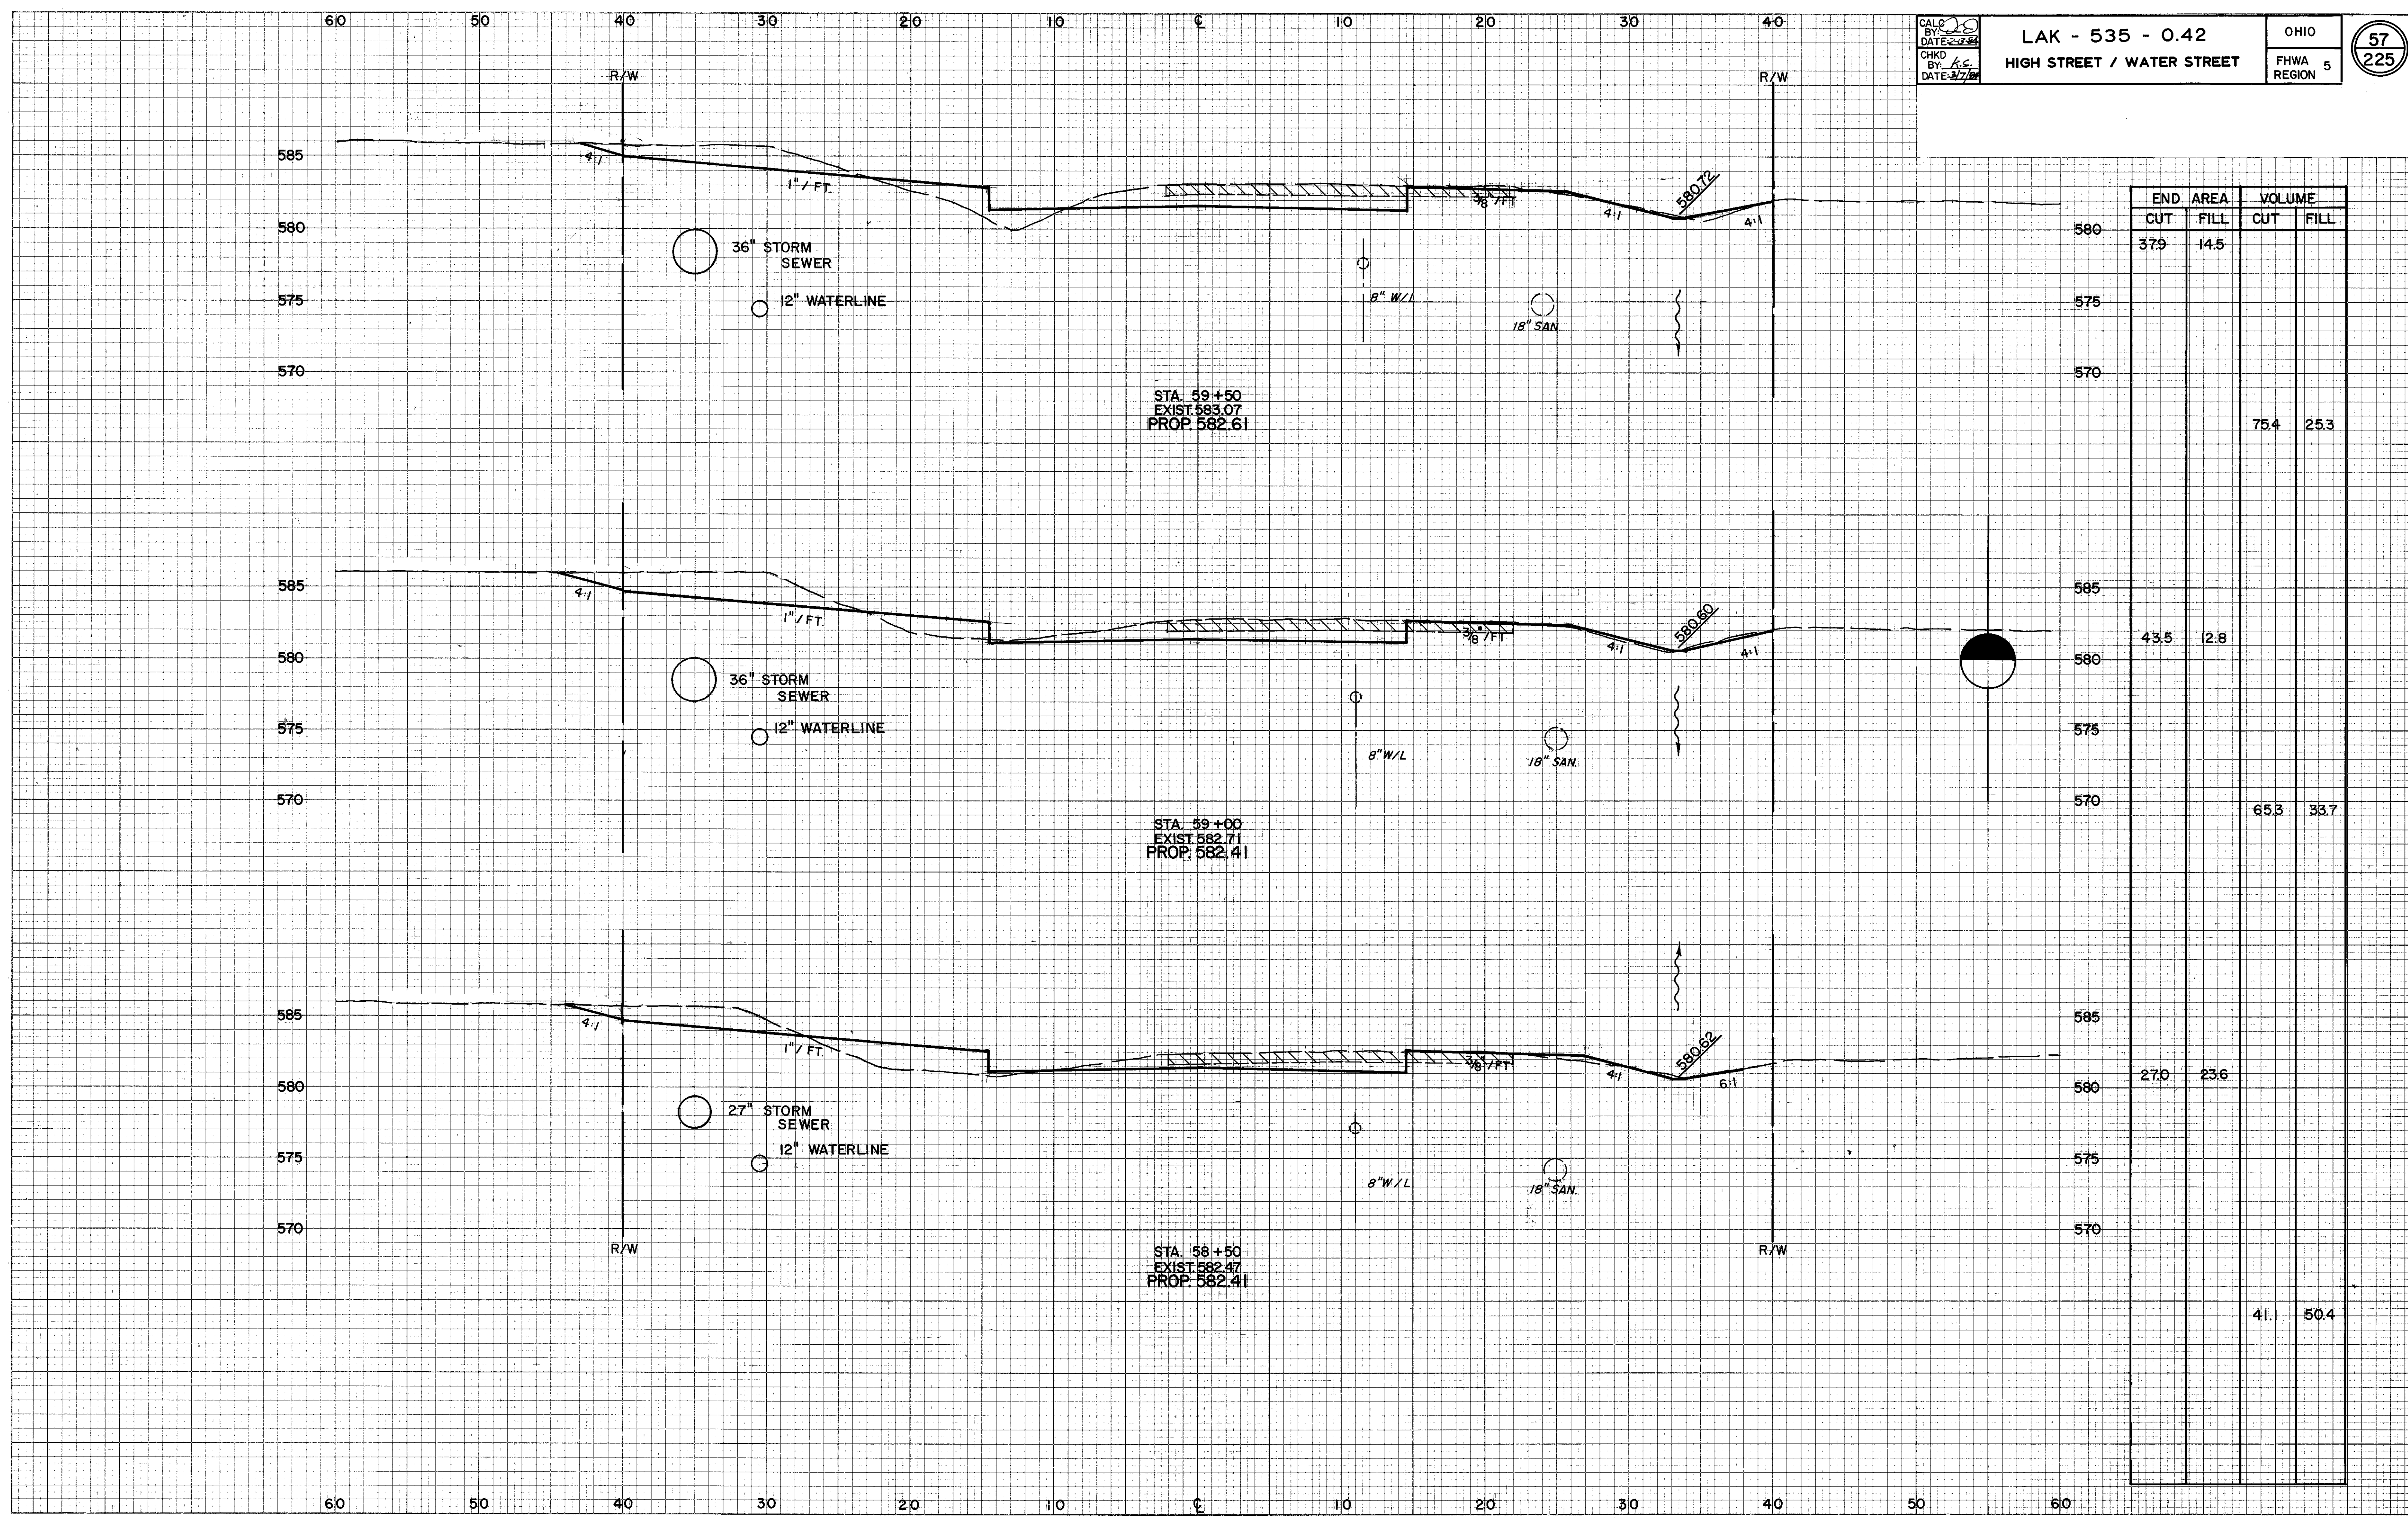

ELEVATION	END AREA		VOLUME	
	CUT	FILL	CUT	FILL
585				
580	379	14.5		
575				
570			75.4	25.3
585				
580	43.5	2.8		
575				
570			65.3	33.7
585				
580	27.0	23.6		
575				
570			41.1	50.4

HIGH STREET