

CALC BY: *[Signature]*
 DATE: 2-12-84
 CHKD BY: *[Signature]*
 DATE: 3/7/84


LAK - 535 - 0.42
 HIGH STREET / WATER STREET

OHIO
 FHWA REGION 5

58
 225

BY: _____
 SURVEYED _____
 PLOTTED _____
 TEMPLATE _____
 AREAS CHECKED _____
 NO. _____

DATE: _____
 SURVEYED _____
 PLOTTED _____
 TEMPLATE _____
 AREAS CHECKED _____
 NO. _____

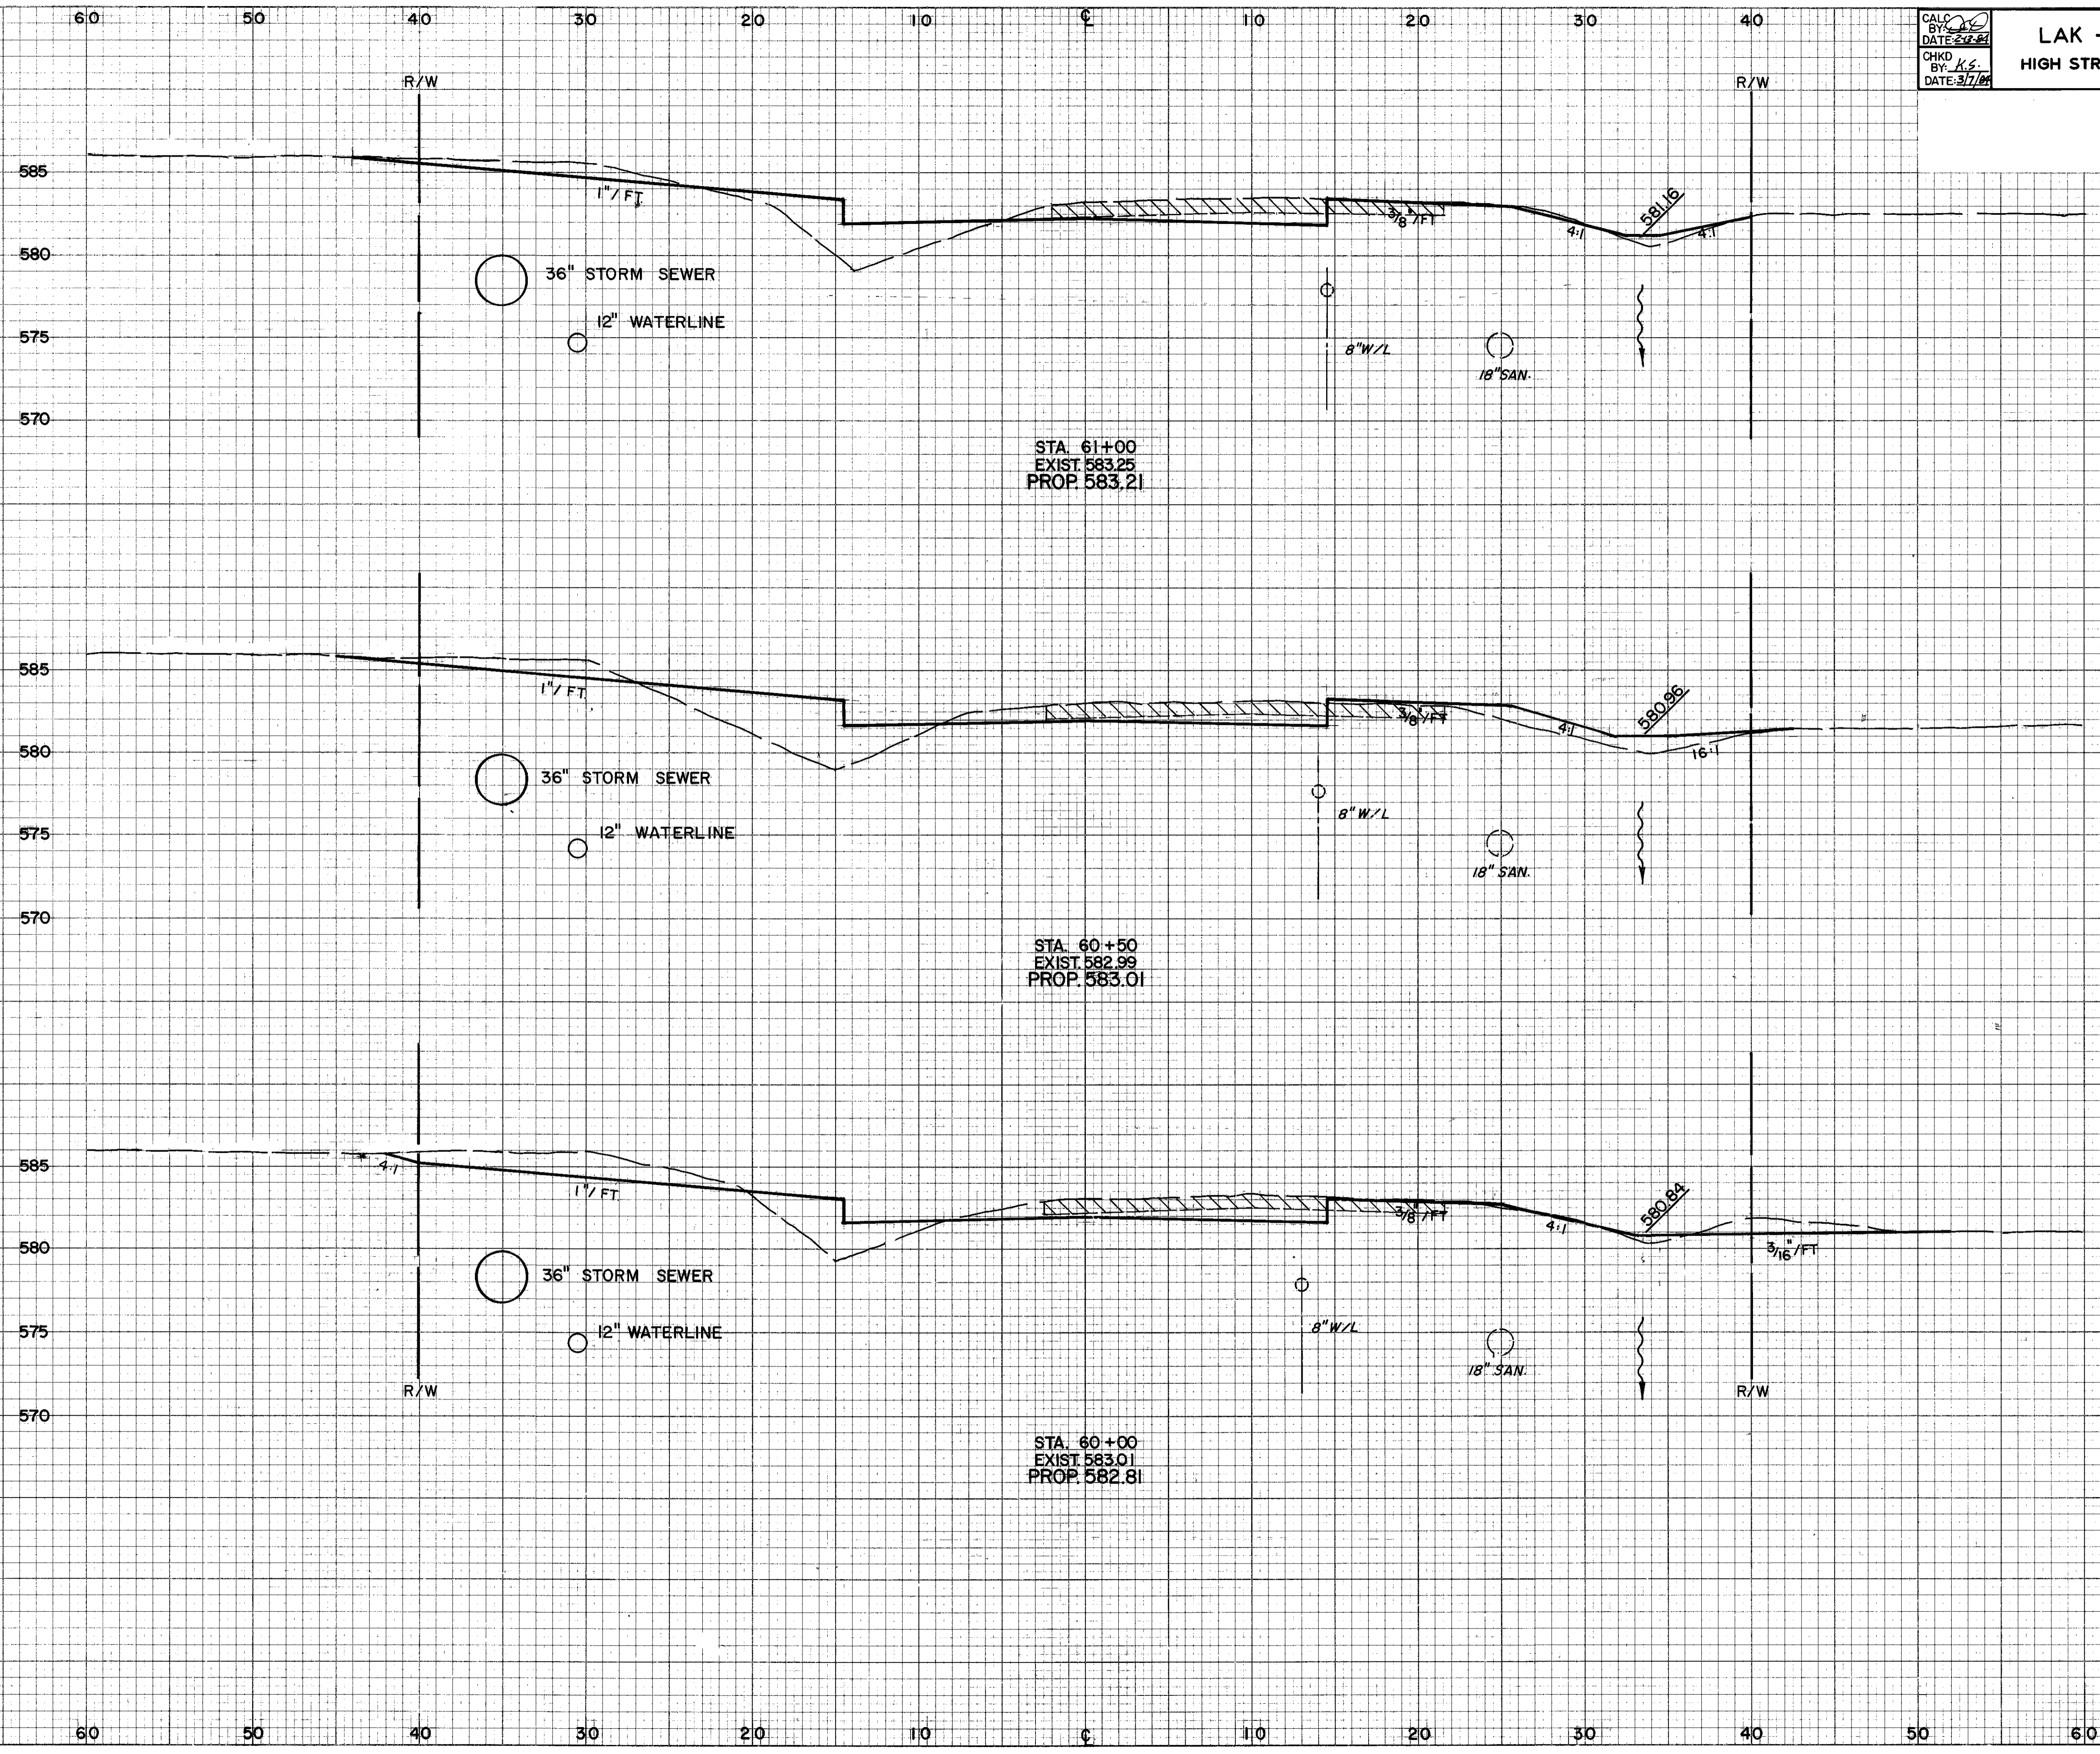

STA	END AREA		VOLUME	
	CUT	FILL	CUT	FILL
61+00	15.2	33.1		
60+50	196	54.4	32.2	81.0
60+00	44.8	19.1	59.6	68.1
			76.6	31.1

HIGH STREET