


FINAL SURVEY	SURVEYED
NOTE BOOK	PLOTTED
NO.	TEMPLATE
	AREAS CHECKED
	AREAS CHECKED

ORIGINAL SURVEY	DATE
NOTE BOOK	
NO.	

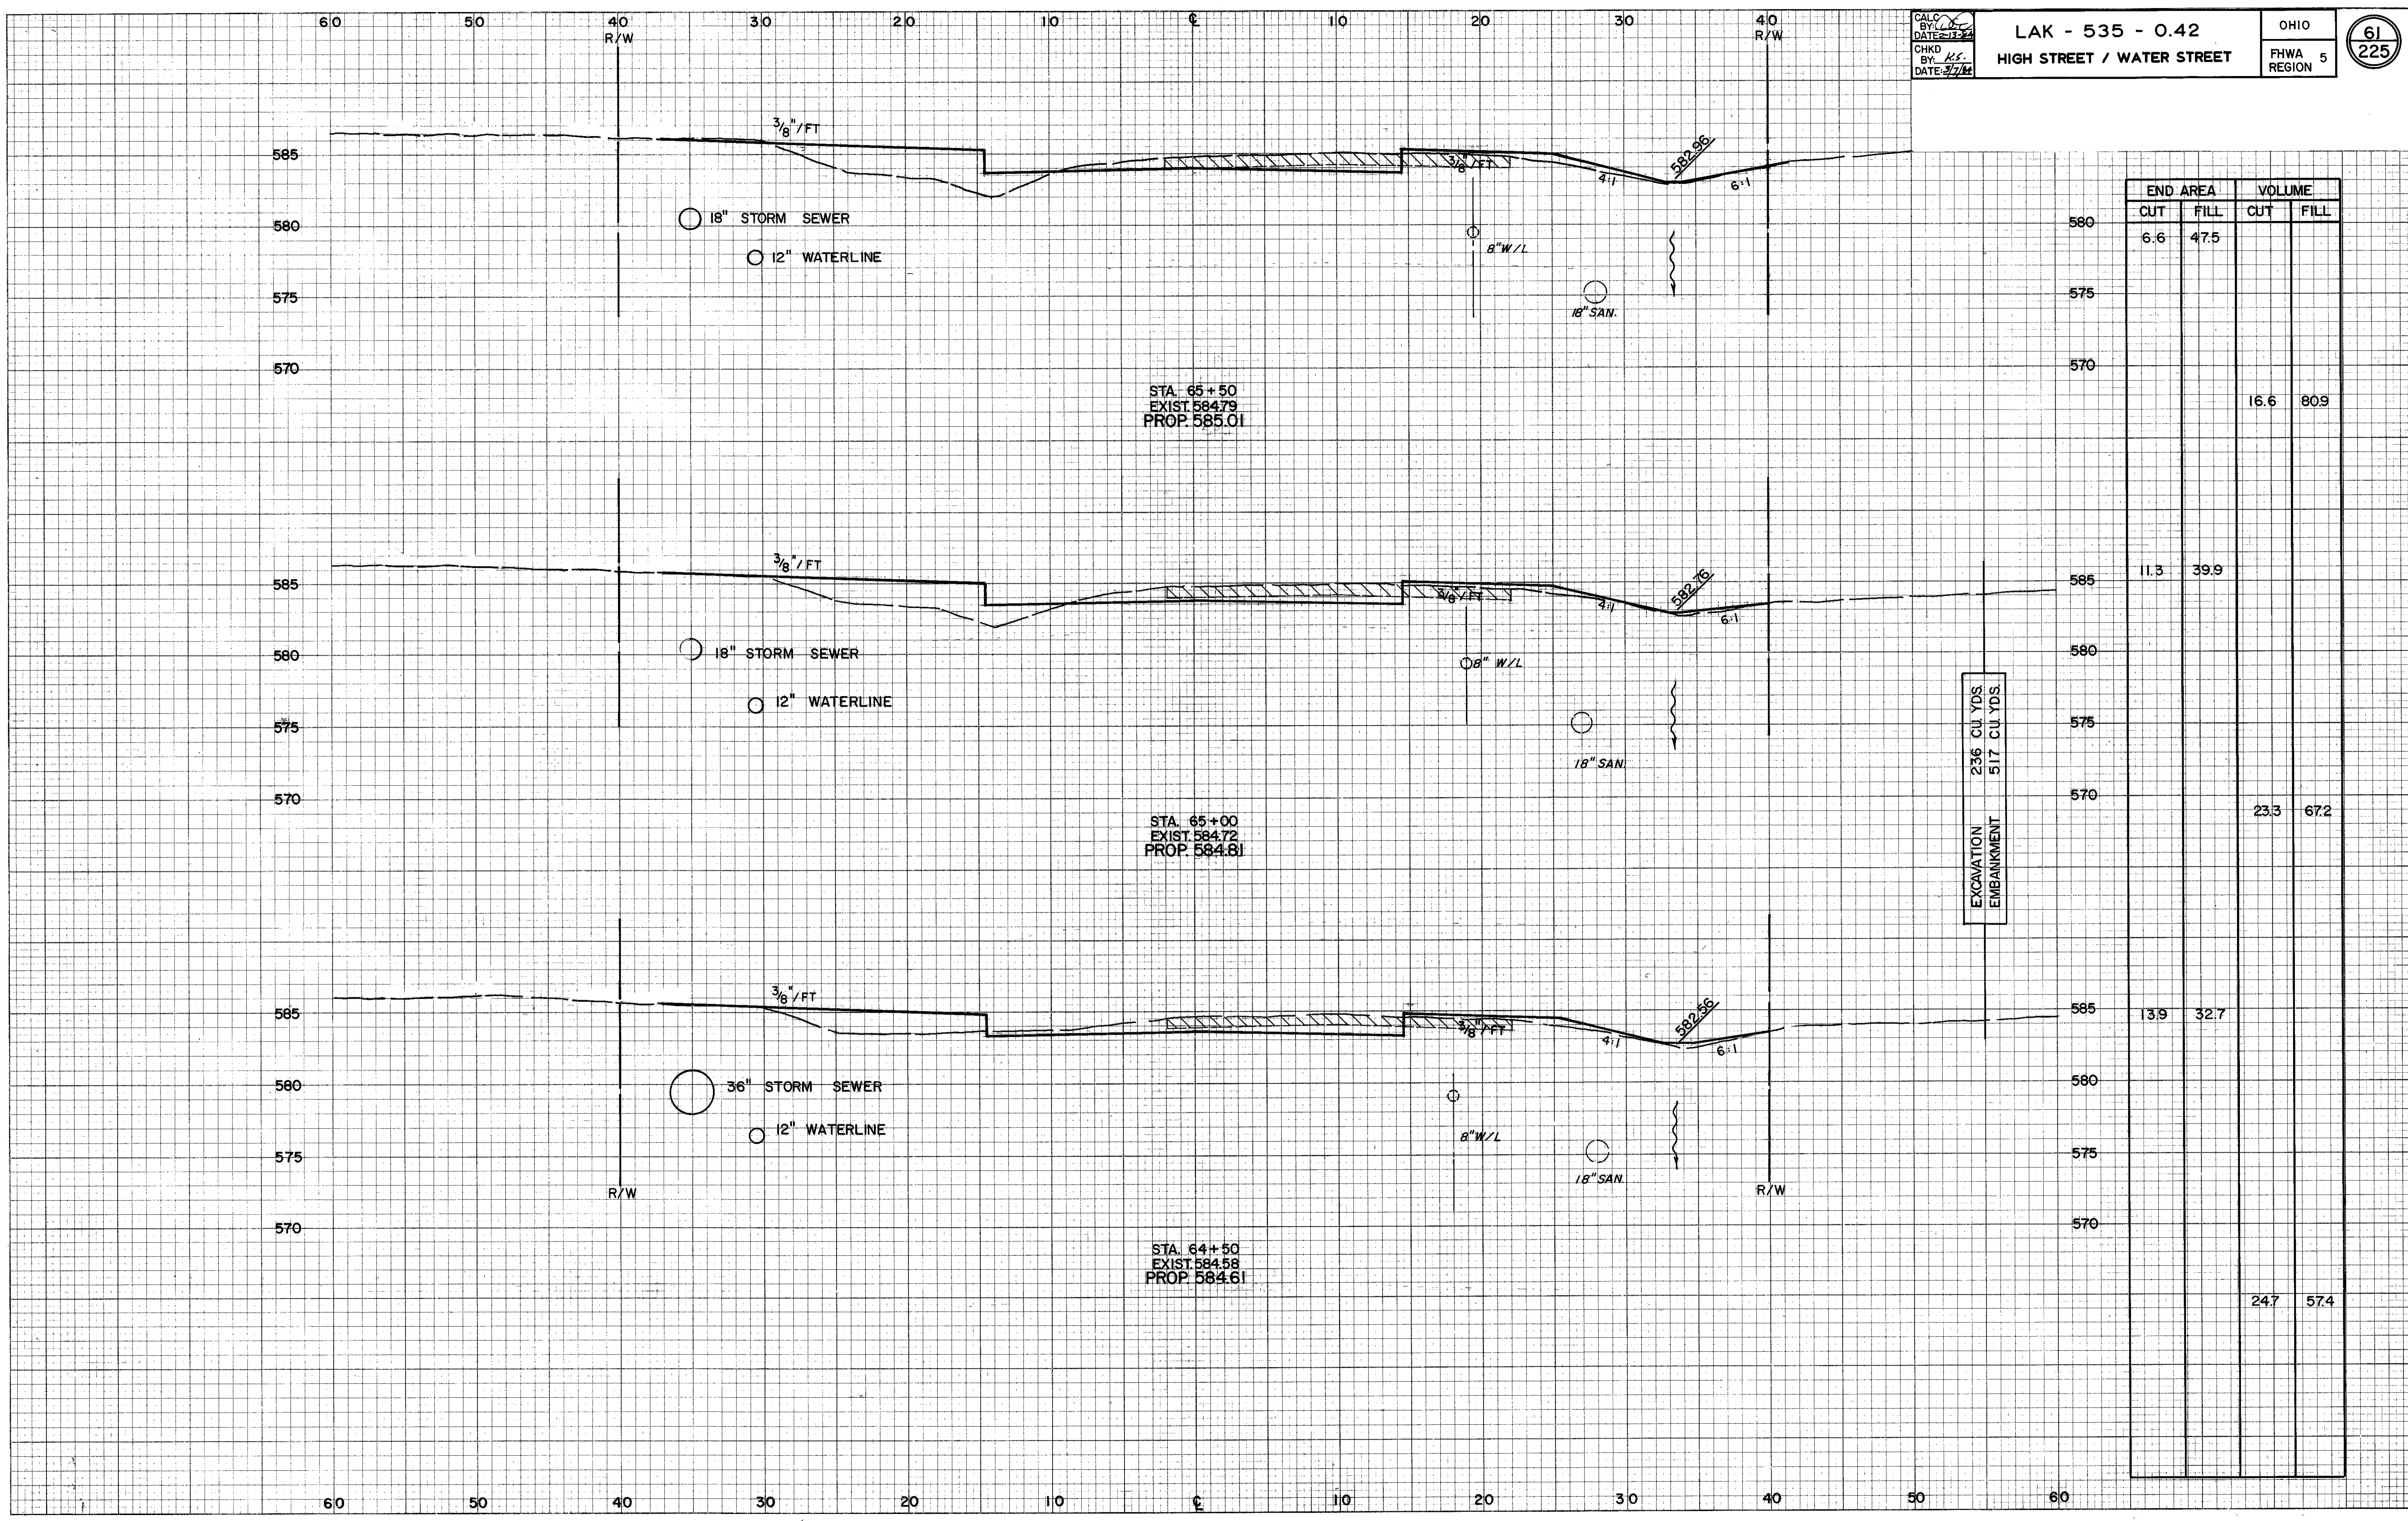

ELEVATION	END AREA		VOLUME	
	CUT	FILL	CUT	FILL
580	6.6	47.5		
575				
570			16.6	80.9
585	11.3	39.9		
580				
575				
570			23.3	67.2
585	13.9	32.7		
580				
575				
570			24.7	57.4

EXCAVATION 236 CU. YDS.  
 EMBANKMENT 517 CU. YDS.

HIGH STREET