


FINAL SURVEY	SURVEYED
NOTE BOOK	PLOTTED
NO.	TEMPLATE
	AREAS CHECKED
	AREAS CHECKED

ORIGINAL SURVEY	SURVEYED
NOTE BOOK	PLOTTED
NO.	TEMPLATE
	AREAS CHECKED
	AREAS CHECKED

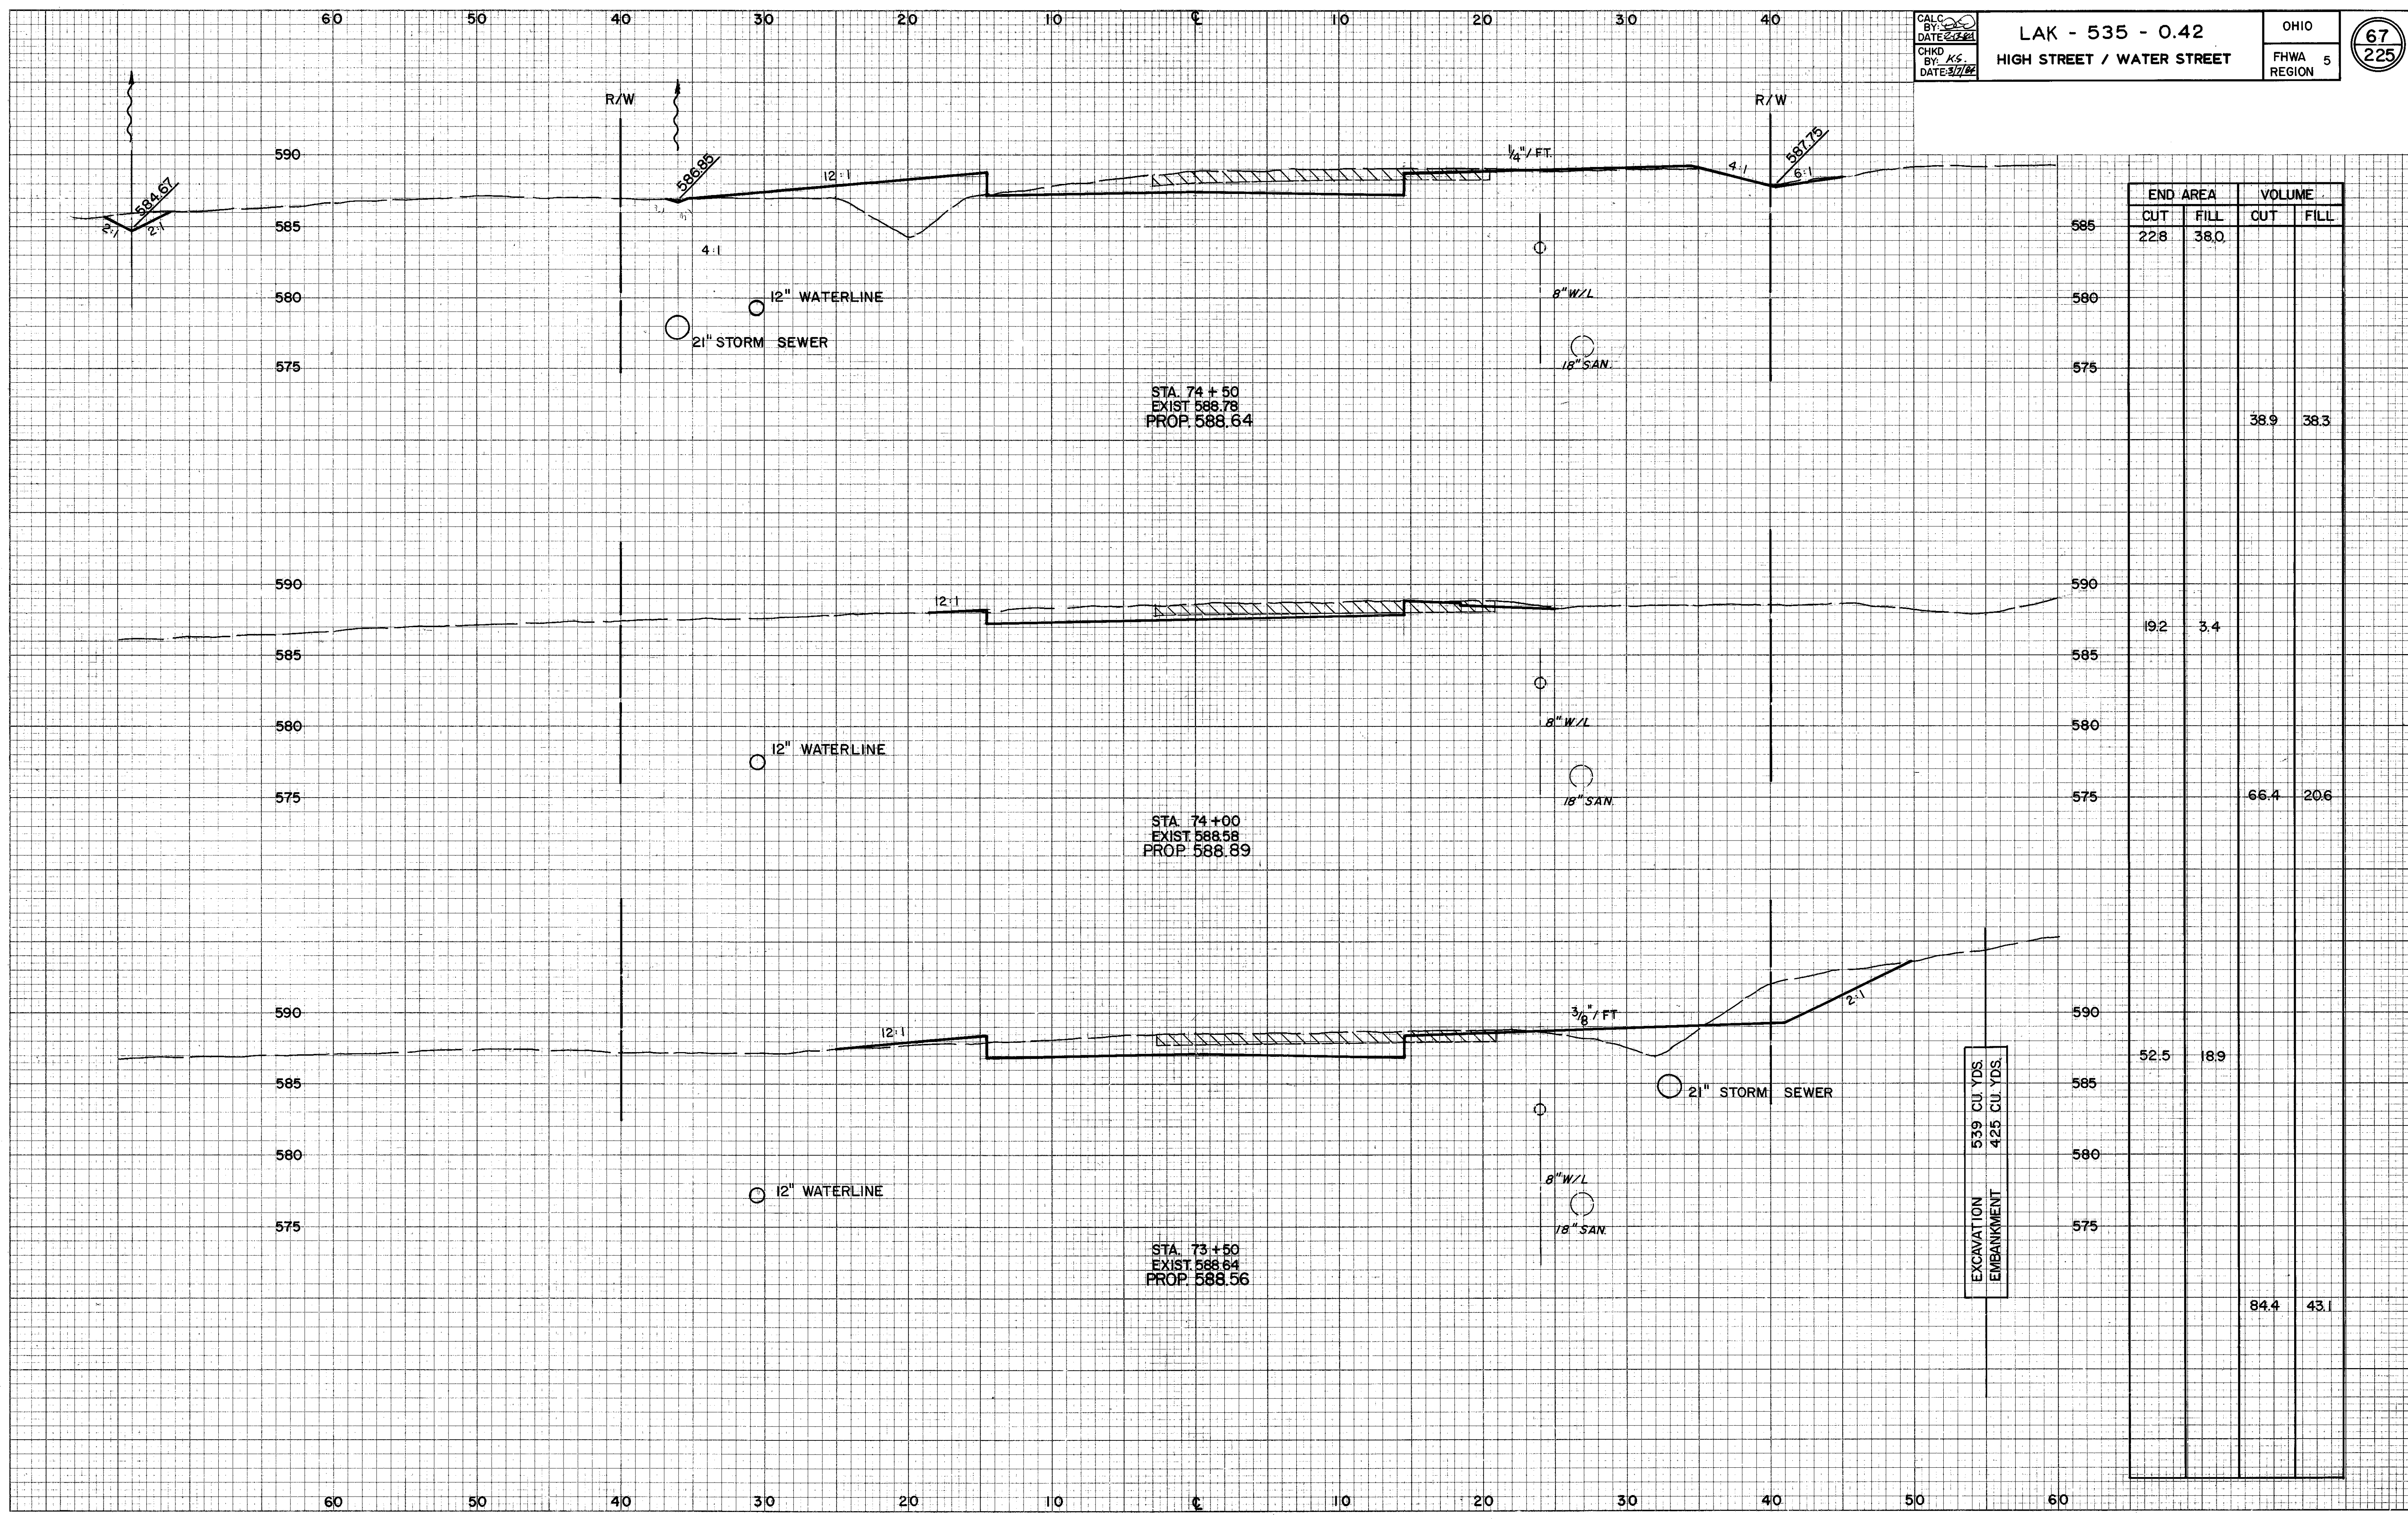

END AREA		VOLUME	
CUT	FILL	CUT	FILL
22.8	38.0		
		38.9	38.3
19.2	3.4		
		66.4	20.6
52.5	18.9		
		84.4	43.1

EXCAVATION 539 CU. YDS.
 EMBANKMENT 425 CU. YDS.

HIGH STREET