


DATE	
BY	
NO.	
ORIGINAL SURVEY	
SURVEYED	
NOTE BOOK	
PLOTTED	
TEMP. PLATE	
AREAS	
CHECKED	

DATE	
BY	
NO.	
ORIGINAL SURVEY	
SURVEYED	
NOTE BOOK	
PLOTTED	
TEMP. PLATE	
AREAS	
CHECKED	

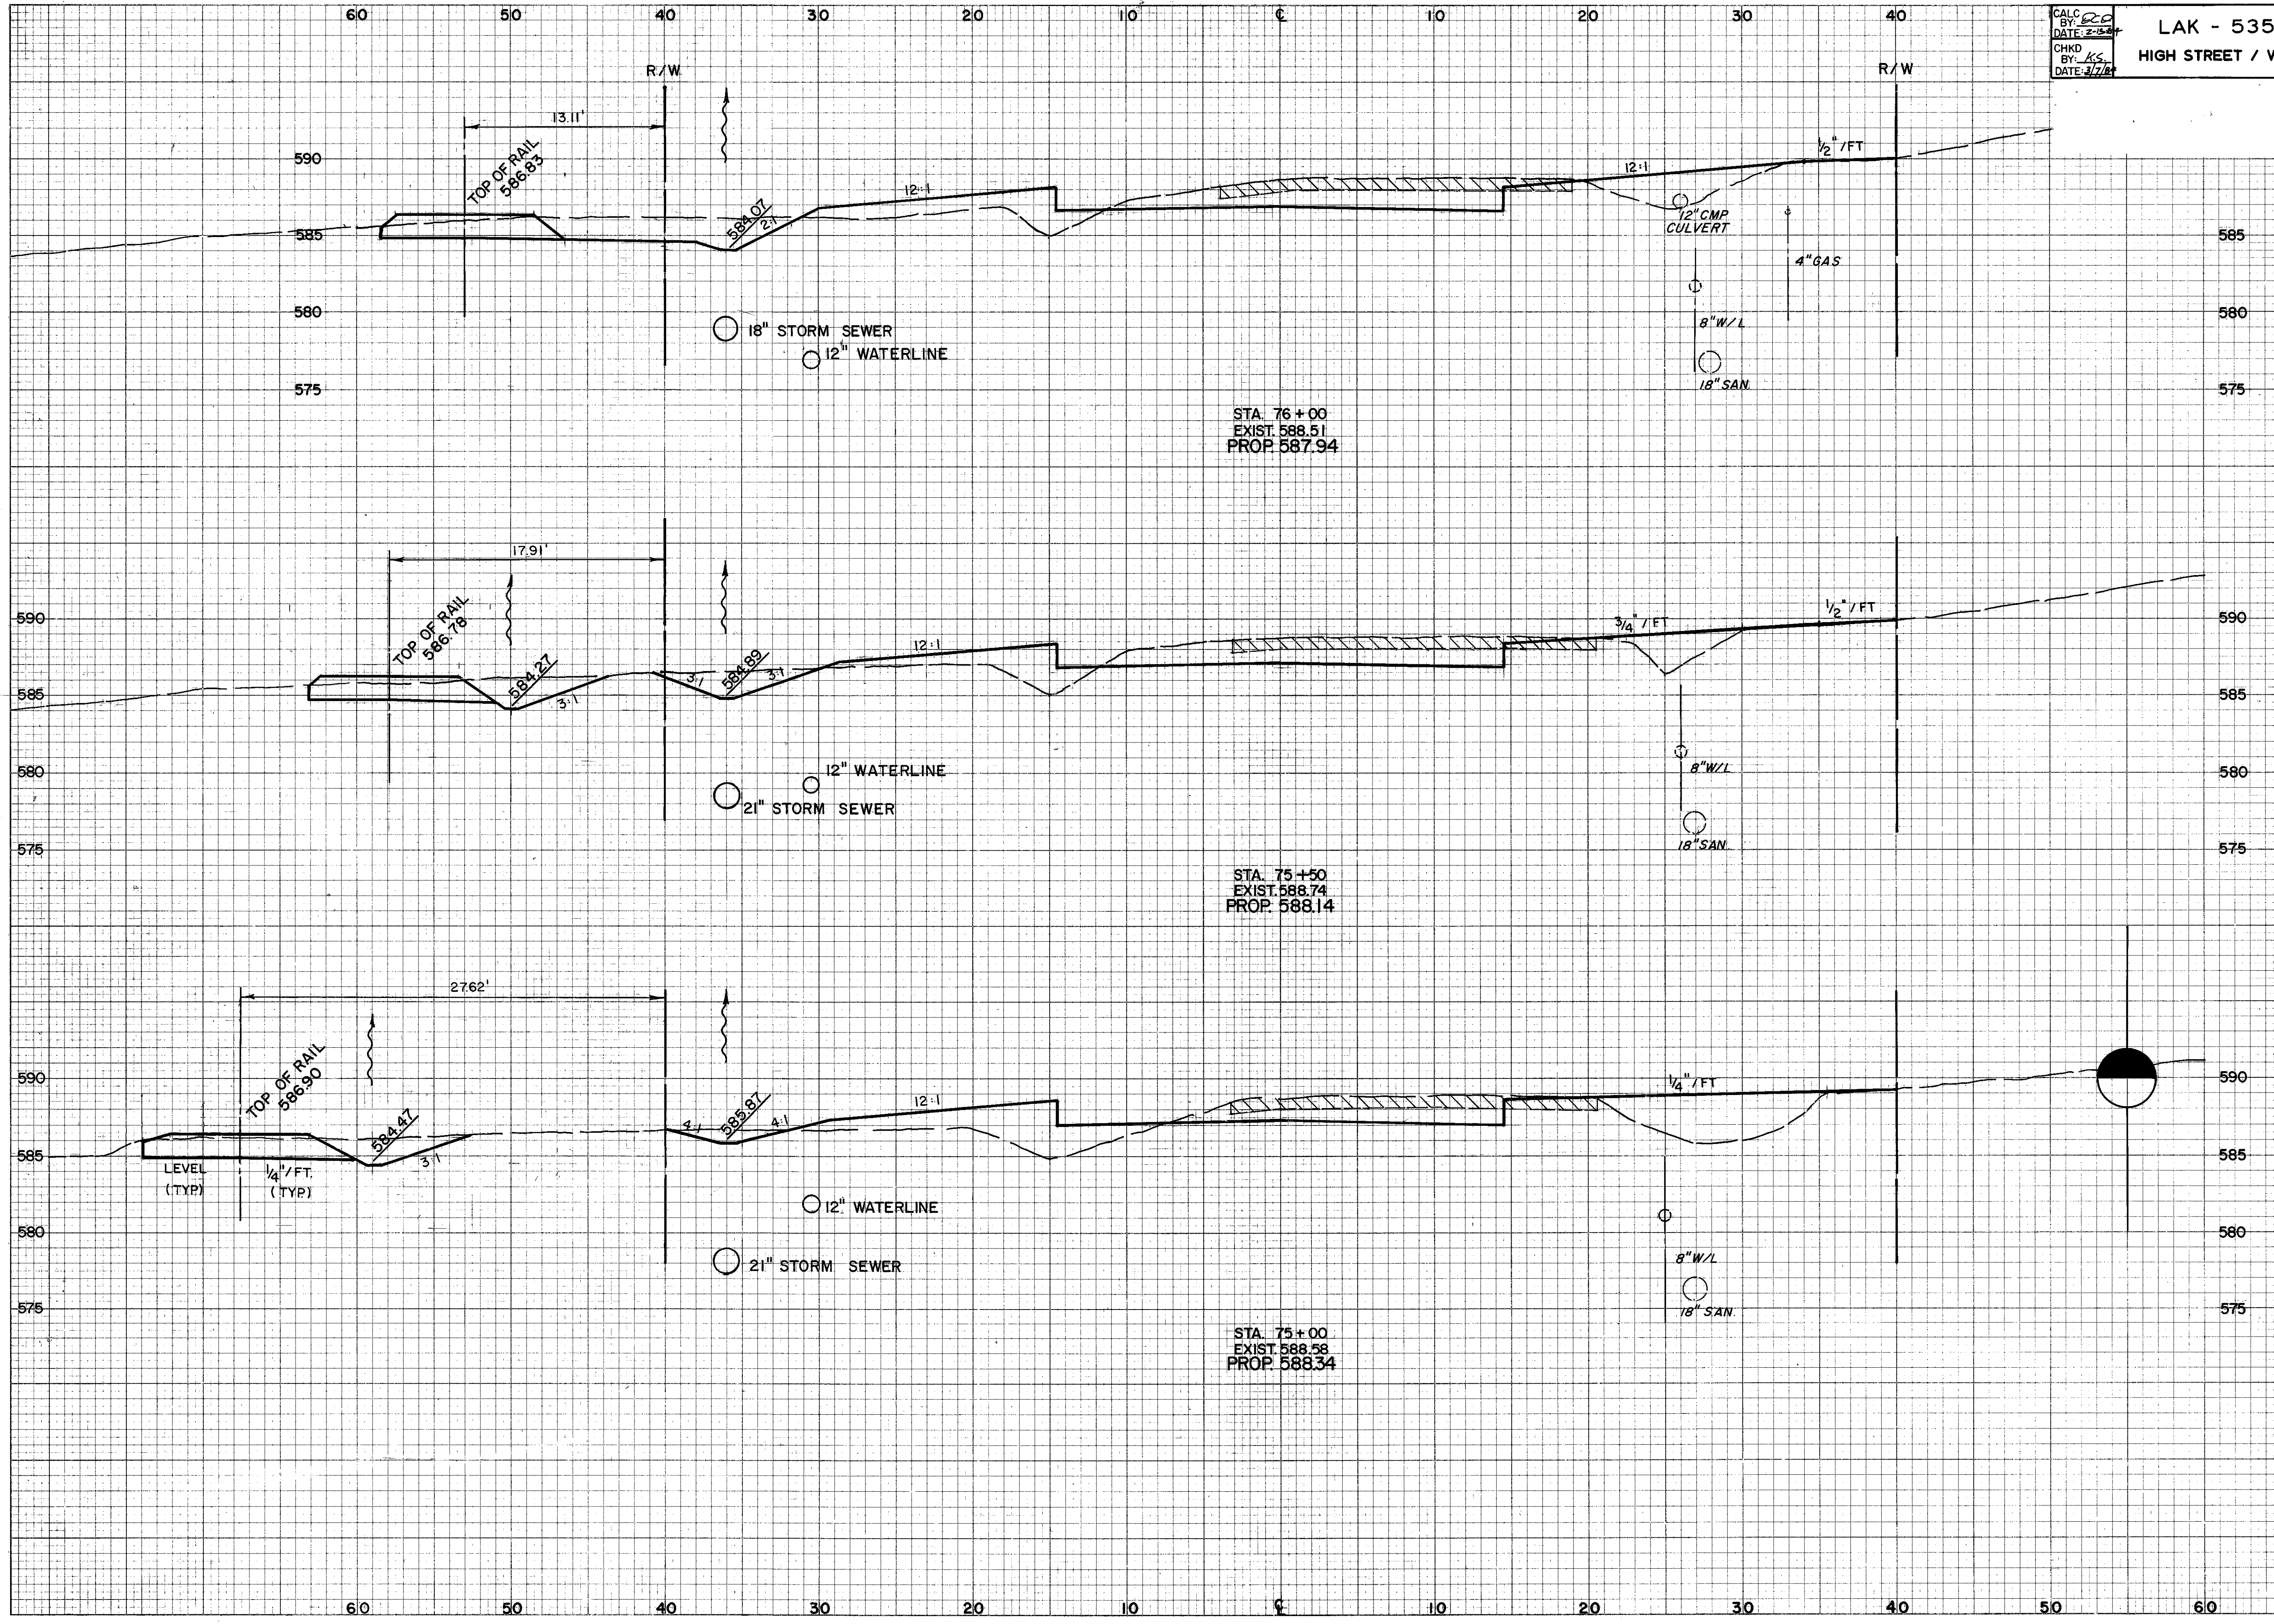

ELEVATION	END AREA		VOLUME	
	CUT	FILL	CUT	FILL
585	59.4	38.2		
580				
575			111.4	62.3
590	60.9	29.1		
585				
580				
575			100.0	88.8
590	47.1	66.8		
585				
580				
575			64.7	97.0