


FINAL SURVEY
 SURVEYED _____
 PLOTTED _____
 NOTE BOOK _____
 AREAS CHECKED _____
 NO. _____

ORIGINAL SURVEY
 SURVEYED _____
 PLOTTED _____
 NOTE BOOK _____
 AREAS CHECKED _____
 NO. _____

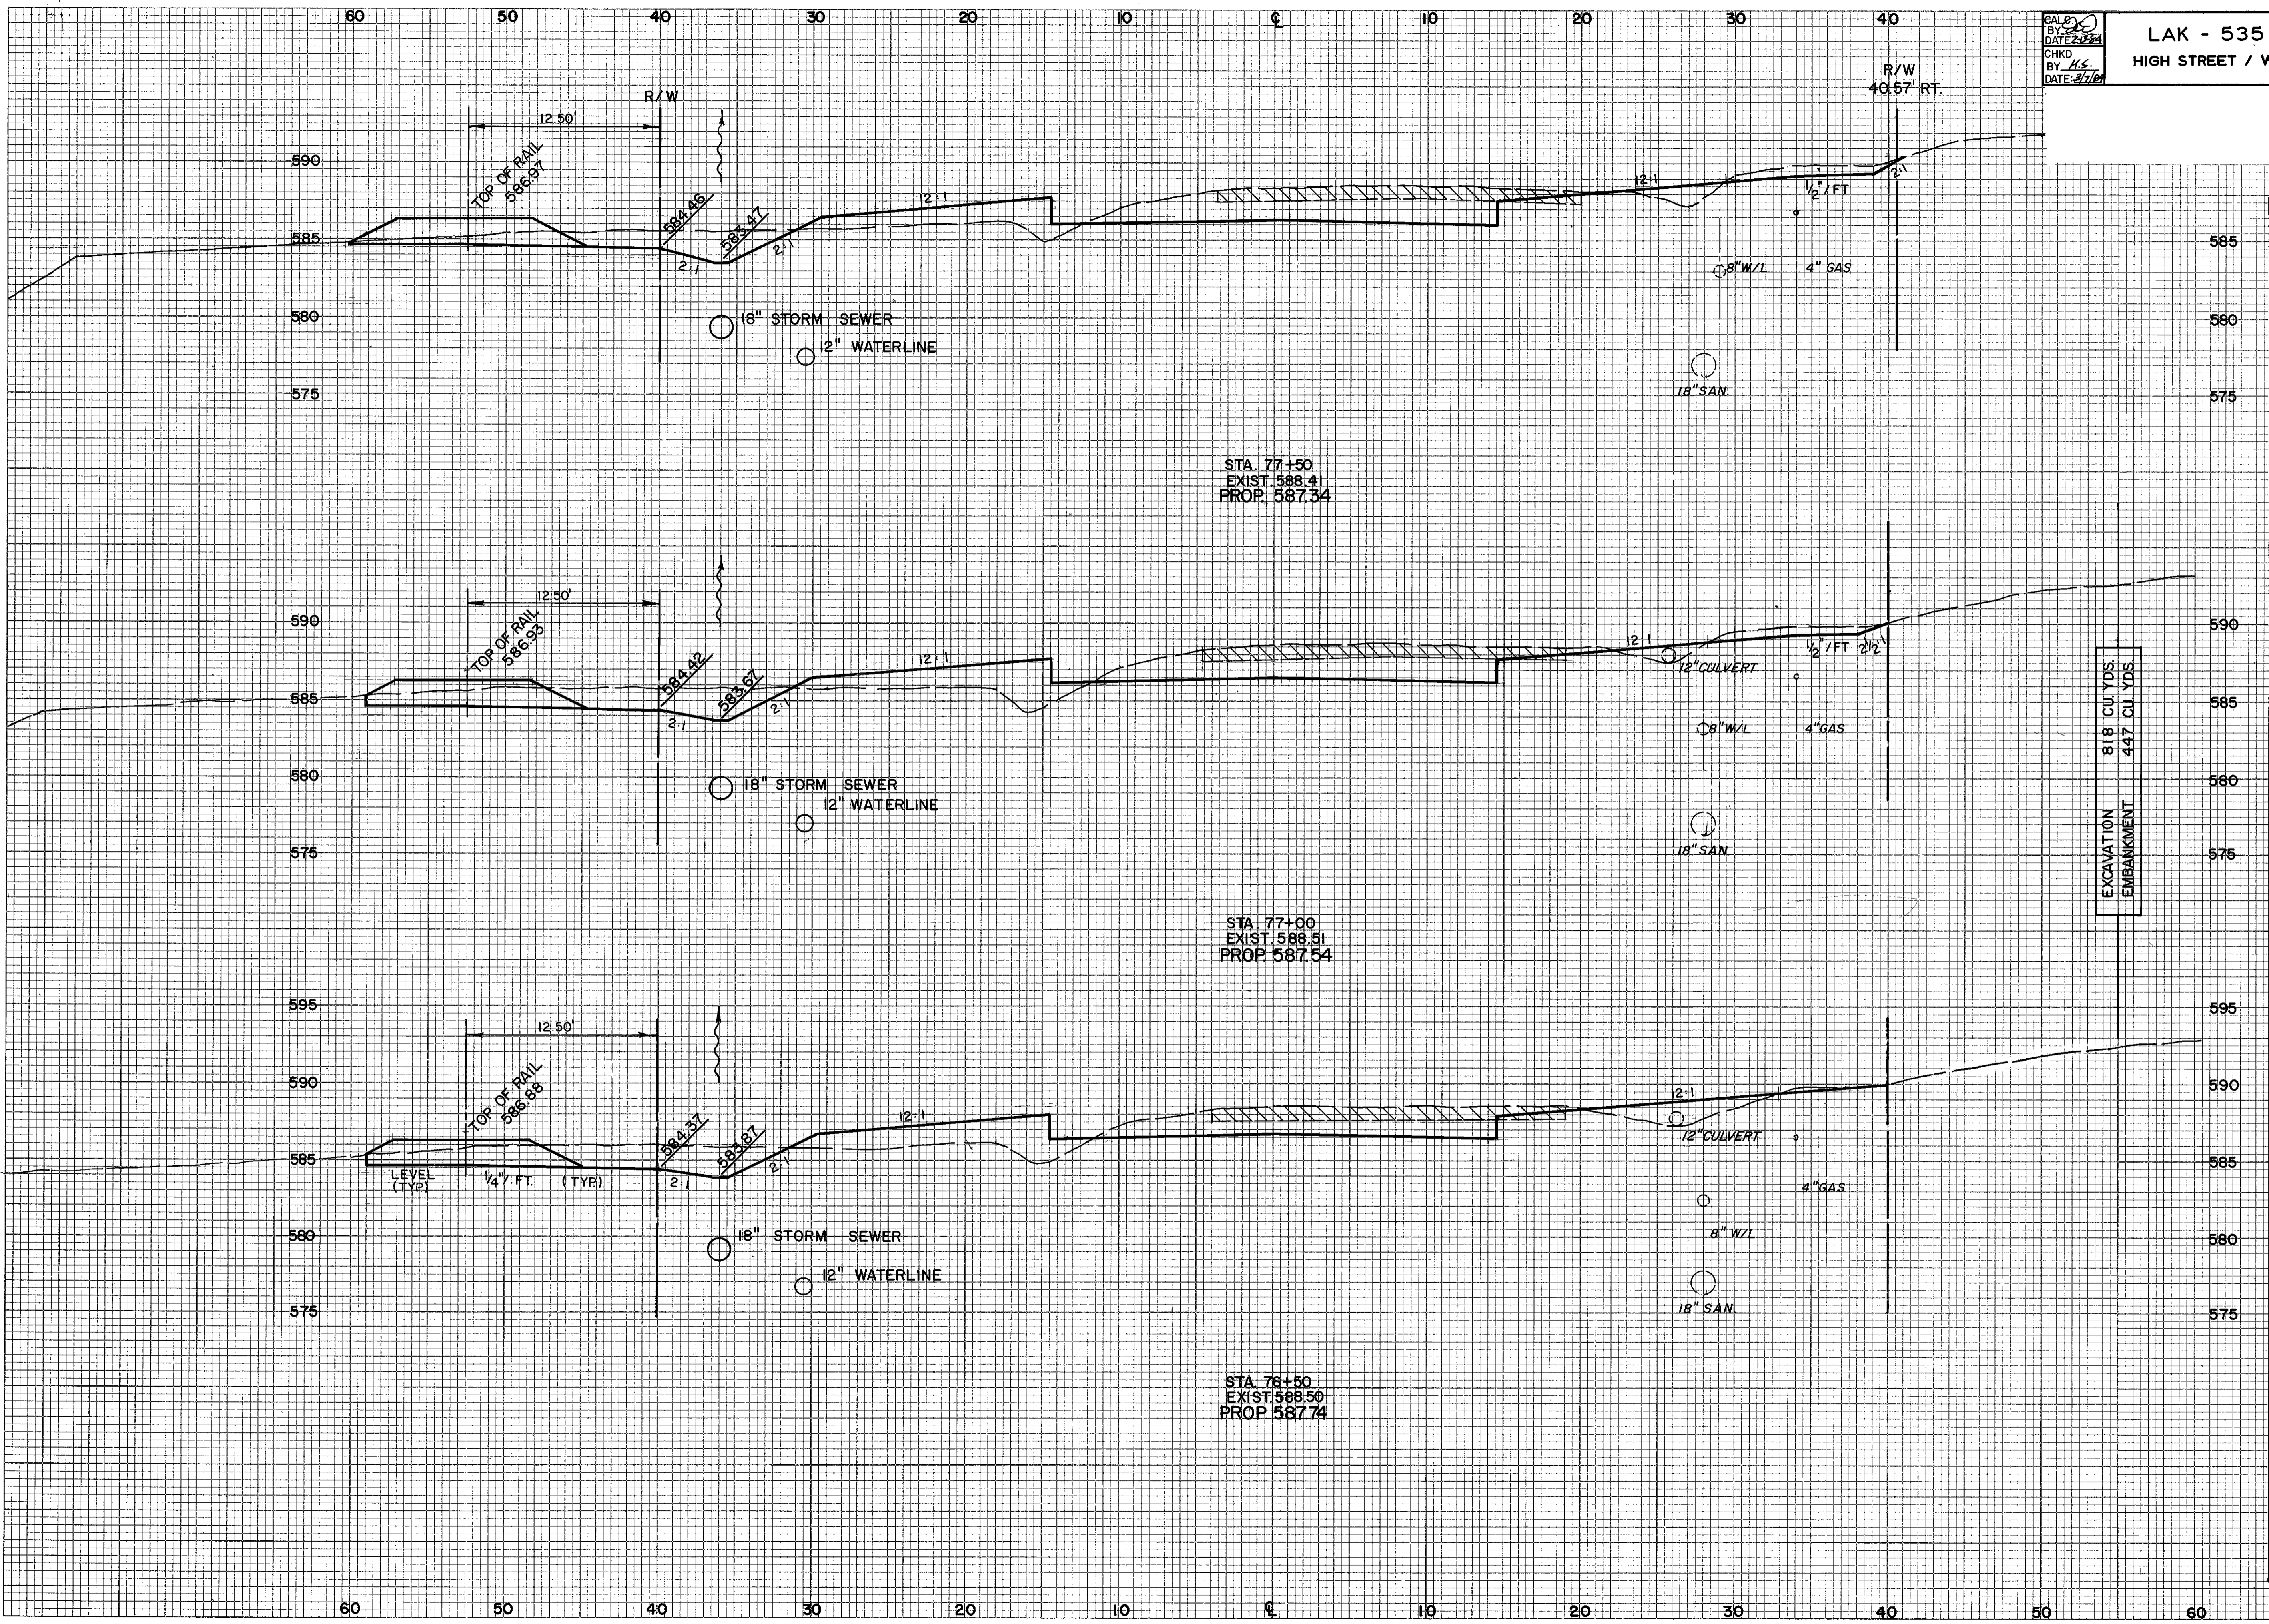

ELEVATION	END AREA		VOLUME	
	CUT	FILL	CUT	FILL
585	61.6	29.2		
580				
575			24.5	55.3
590	72.9	30.5		
585				
580				
575			126.9	66.6
595				
590	64.2	41.4		
585				
580				
575			114.4	73.7

EXCAVATION 818 CU YDS.
 EMBANKMENT 447 CU YDS.

HIGH STREET